

MERITON

LEVEL 11 528 KENT ST SYDNEY TEL: 92872888 FAX: 92872777

PORTER ST

RYDE

BLOCK-A





RETAIL AREA	=	154	m ²
COURTYARD AREA	=	120	m ²
CARSPACE	=	105	m ²
TOTAL AREA	=	379	m²

NOT TO SCALE


BASEMENT 1 - CAR PARKING

SHEET 6 ADDITIONS

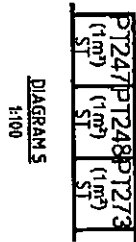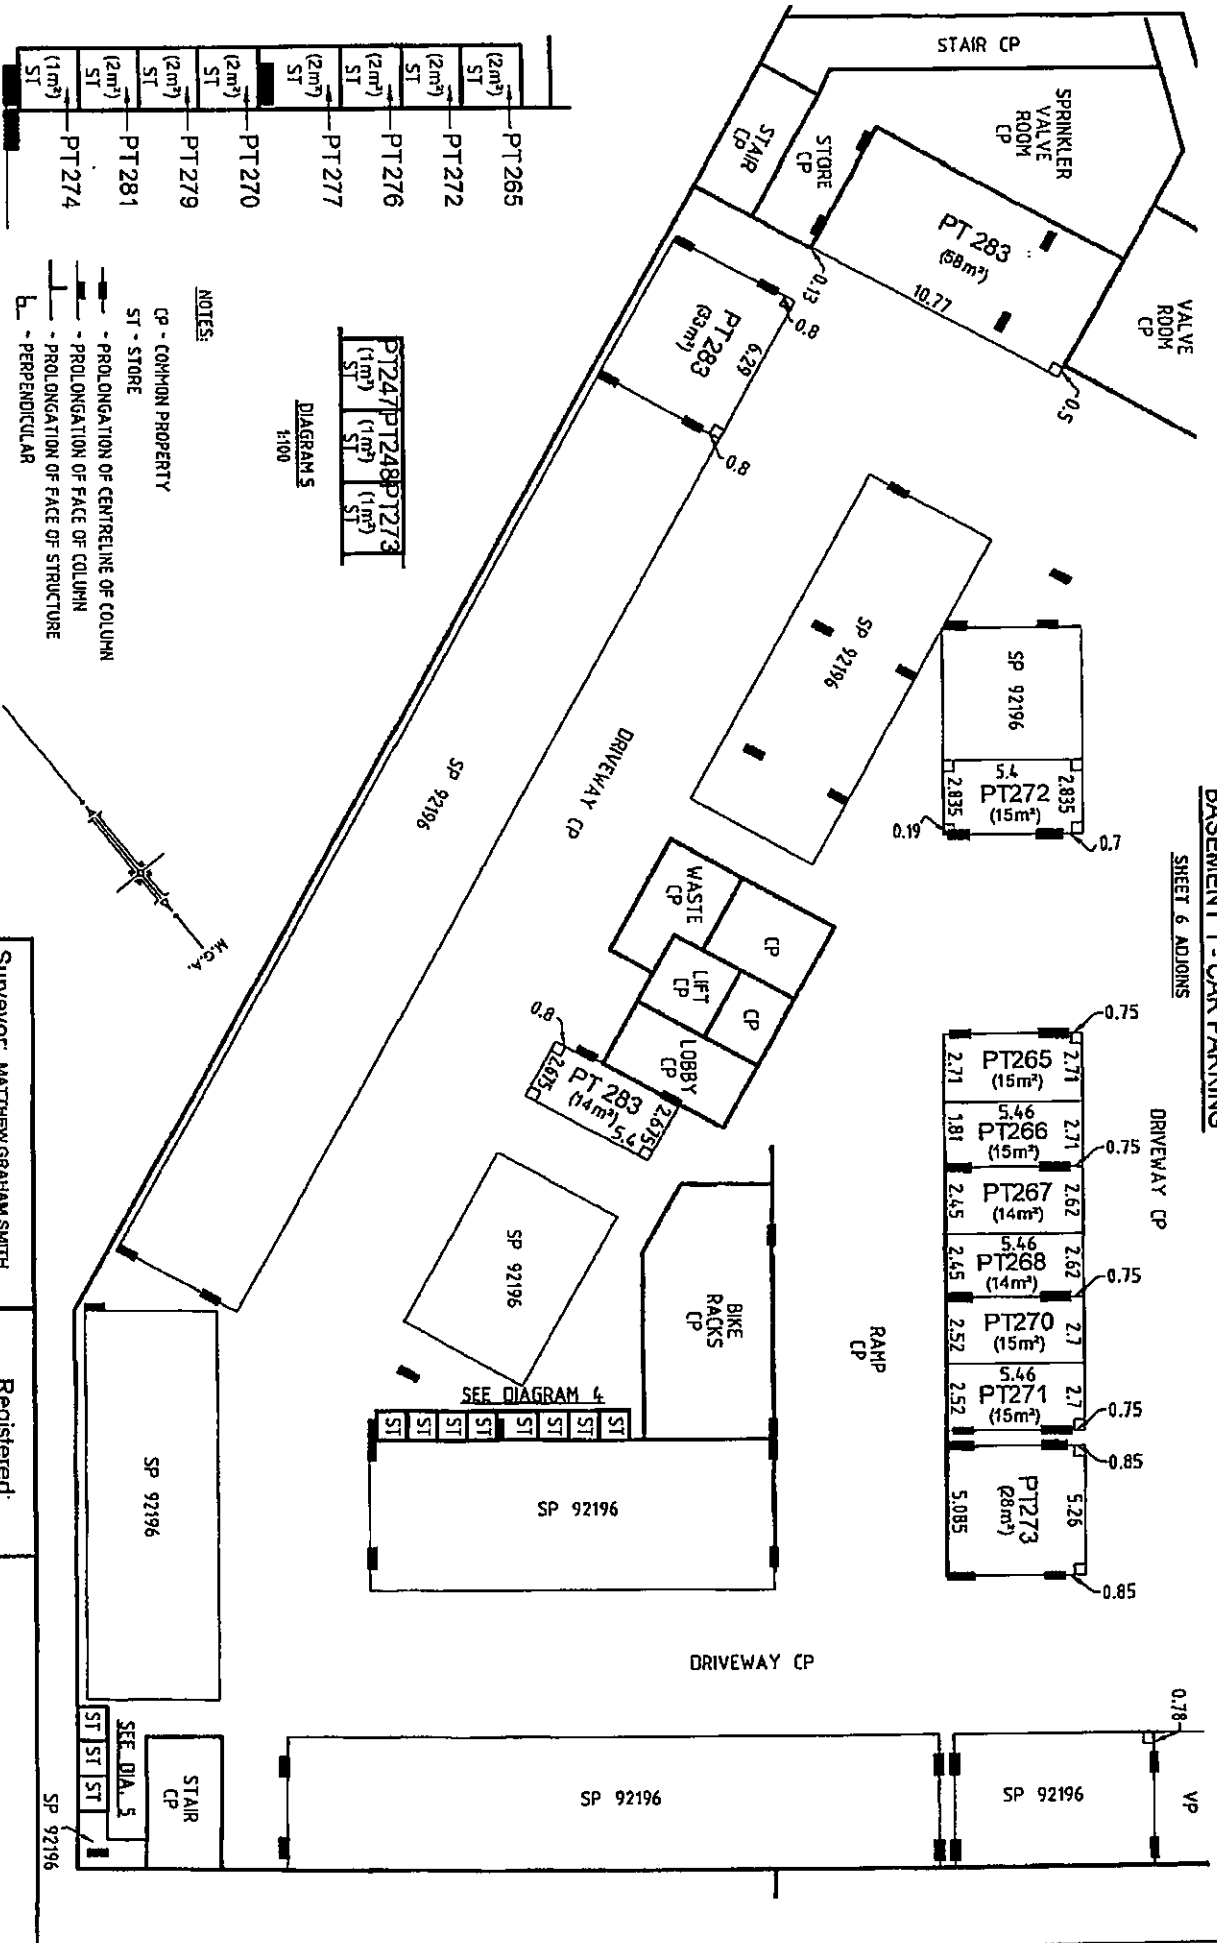

- NOTES:
- CP - COMMON PROPERTY
 - ST - STORE
 - PROLONGATION OF CENTRELINE OF COLUMN
 - PROLONGATION OF FACE OF COLUMN
 - PROLONGATION OF FACE OF STRUCTURE
 - ⊥ - PERPENDICULAR

ALL AREAS ARE APPROXIMATE ONLY AND ARE SHOWN FOR THE PURPOSE OF THE STRATA SCHEMES (FREEDOM DEVELOPMENT) ACT 1973.

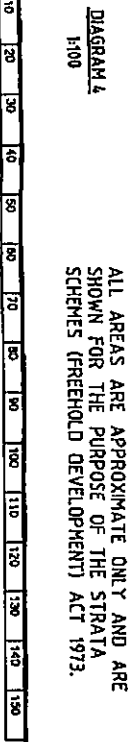

Surveyor: MATTHEW GRAHAM SMITH
 Surveyor Ref: 40197-41524SP STAGE 4
 Subdivision No: 272015
 Lengths are in metres. Reduction Ratio 1: 200
 (2015M700069)

Registered:
 17.11.2015

SP92472

