



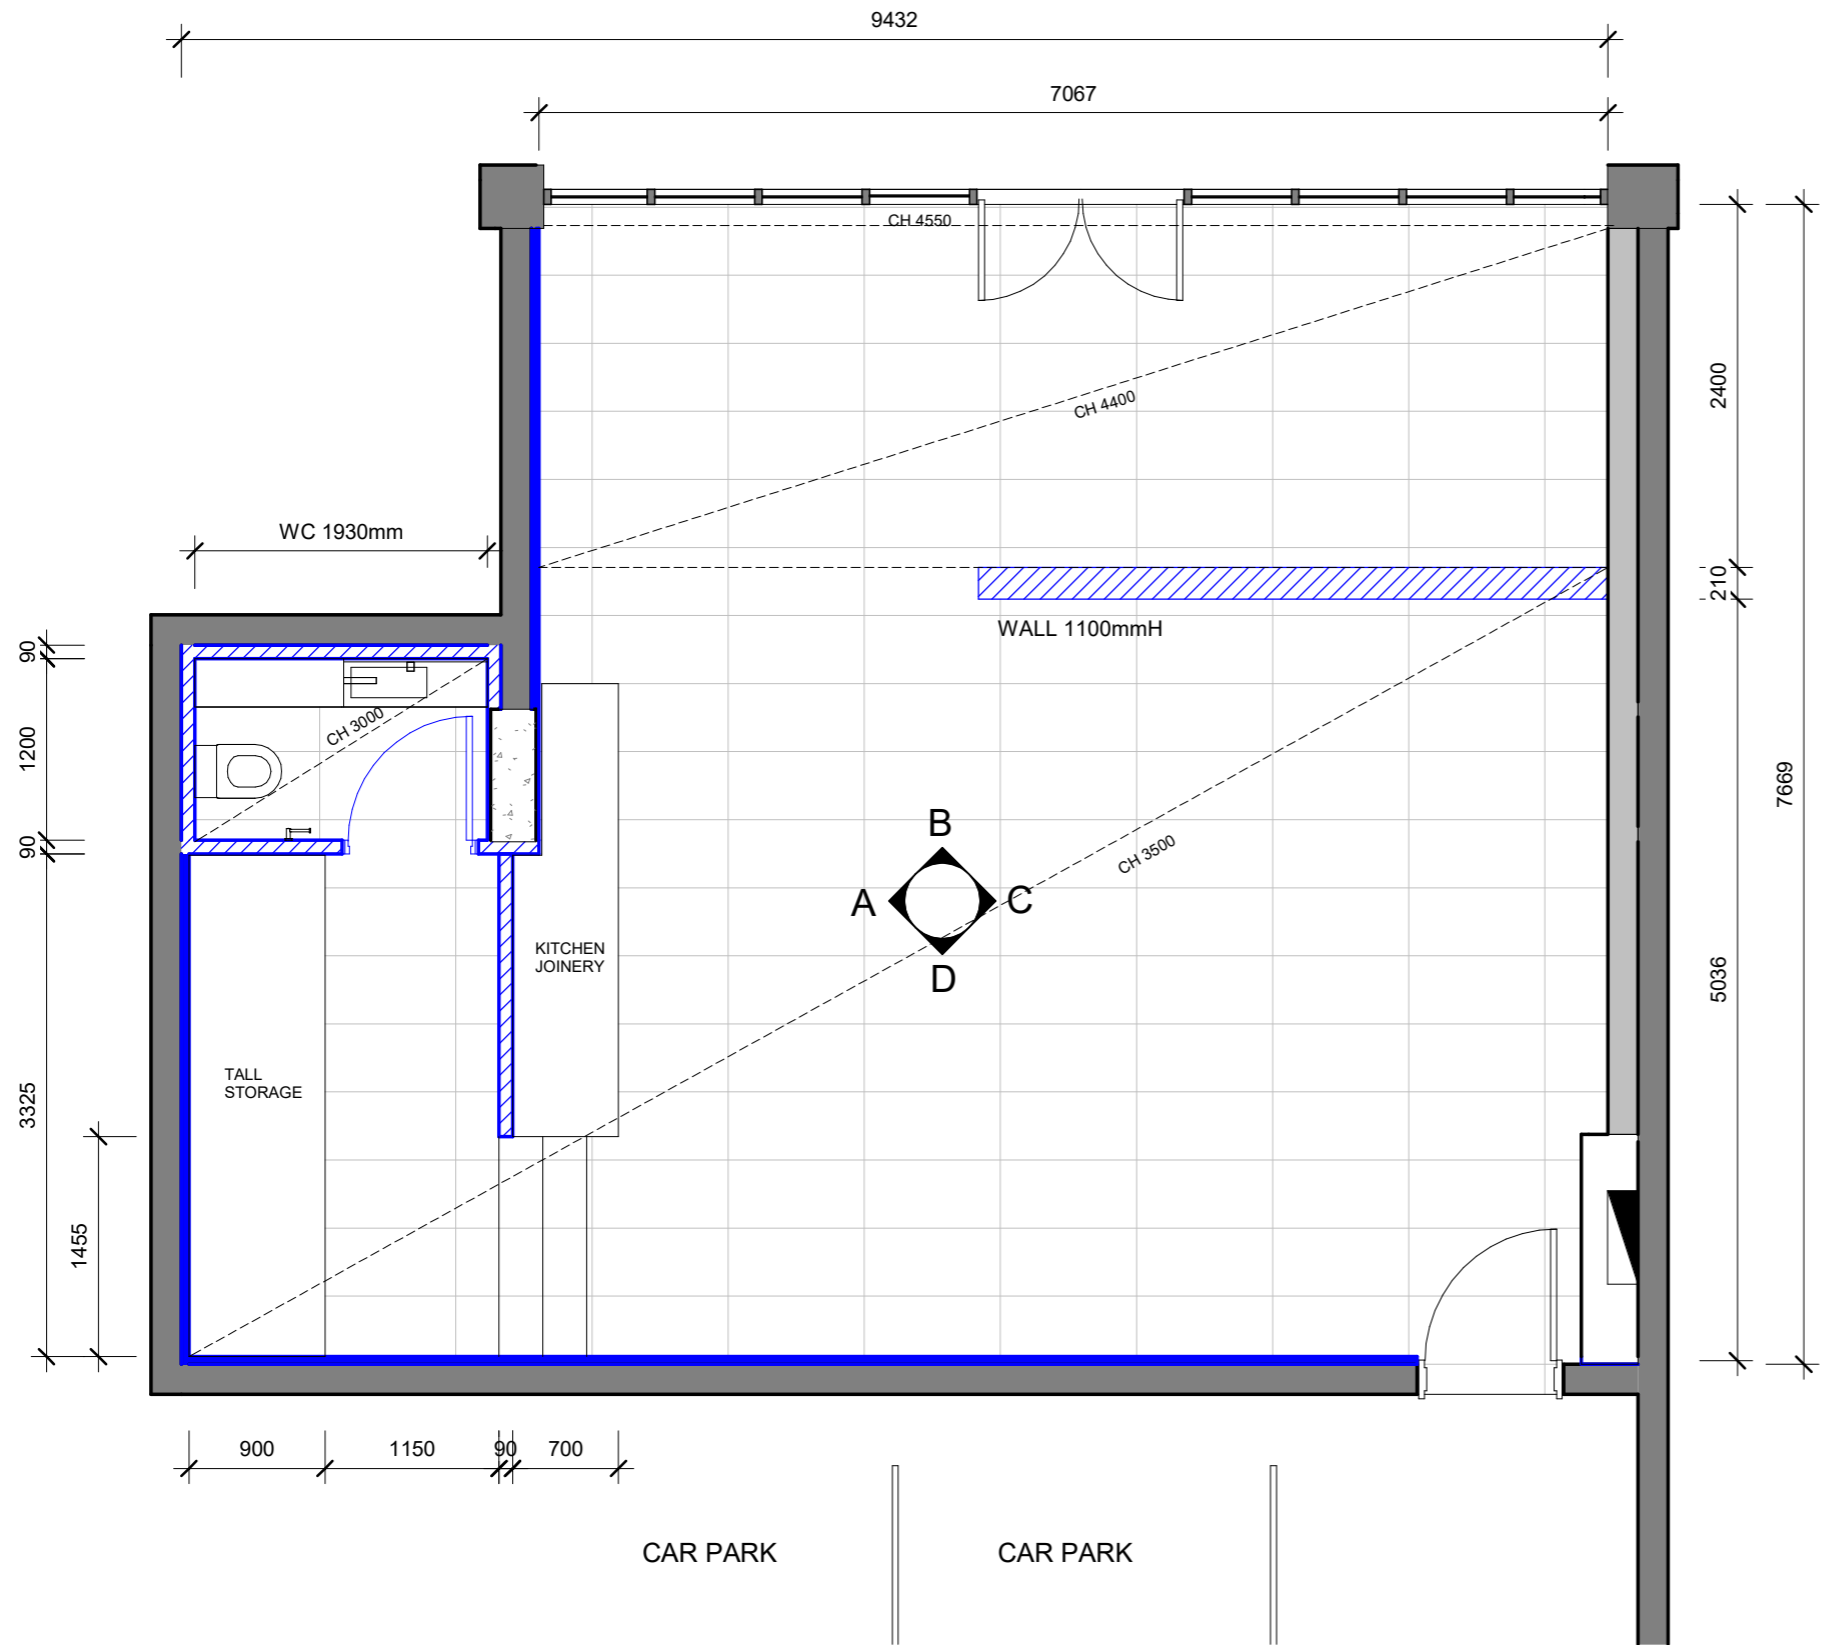


WALL LEGEND:

-  EXISTING WALLS
-  EXISTING CONCRETE COLUMN
-  NEW STUD PARTITION > 90mm
-  NEW STUD PARTITION < 90mm



REV	DESCRIPTION	BY	DATE

NOTES:
 Builder and Contractors to verify all dimensions on site before construction or fabrication.
 All work is to comply with the current Building Code of Australia, relevant Australian Standards and Government and/or Council regulations.
These drawings remain the property of YOLK and must not be, in part or whole copied, altered or reproduce without permission.



Project No. _____

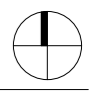
Project
YOLK OFFICE
 LG01 Kingsborough
 9 The Causeway
 KINGSTON ACT

Client
YOLK

Drawing Title
GENERAL ARRANGEMENT PLAN

Document Control Status: _____

Project Status

Scale: As indicated @ A3	Date: 05/05/18	Drawn: Author
Drawing Number: D100	Revision: Designer	North: 

ABN: 19179537280