


CLIENT/S:
Options Group
PROJECT :
Tenancy Plan
PROJECT ADDRESS:
2-12 Nerang Street
Southport

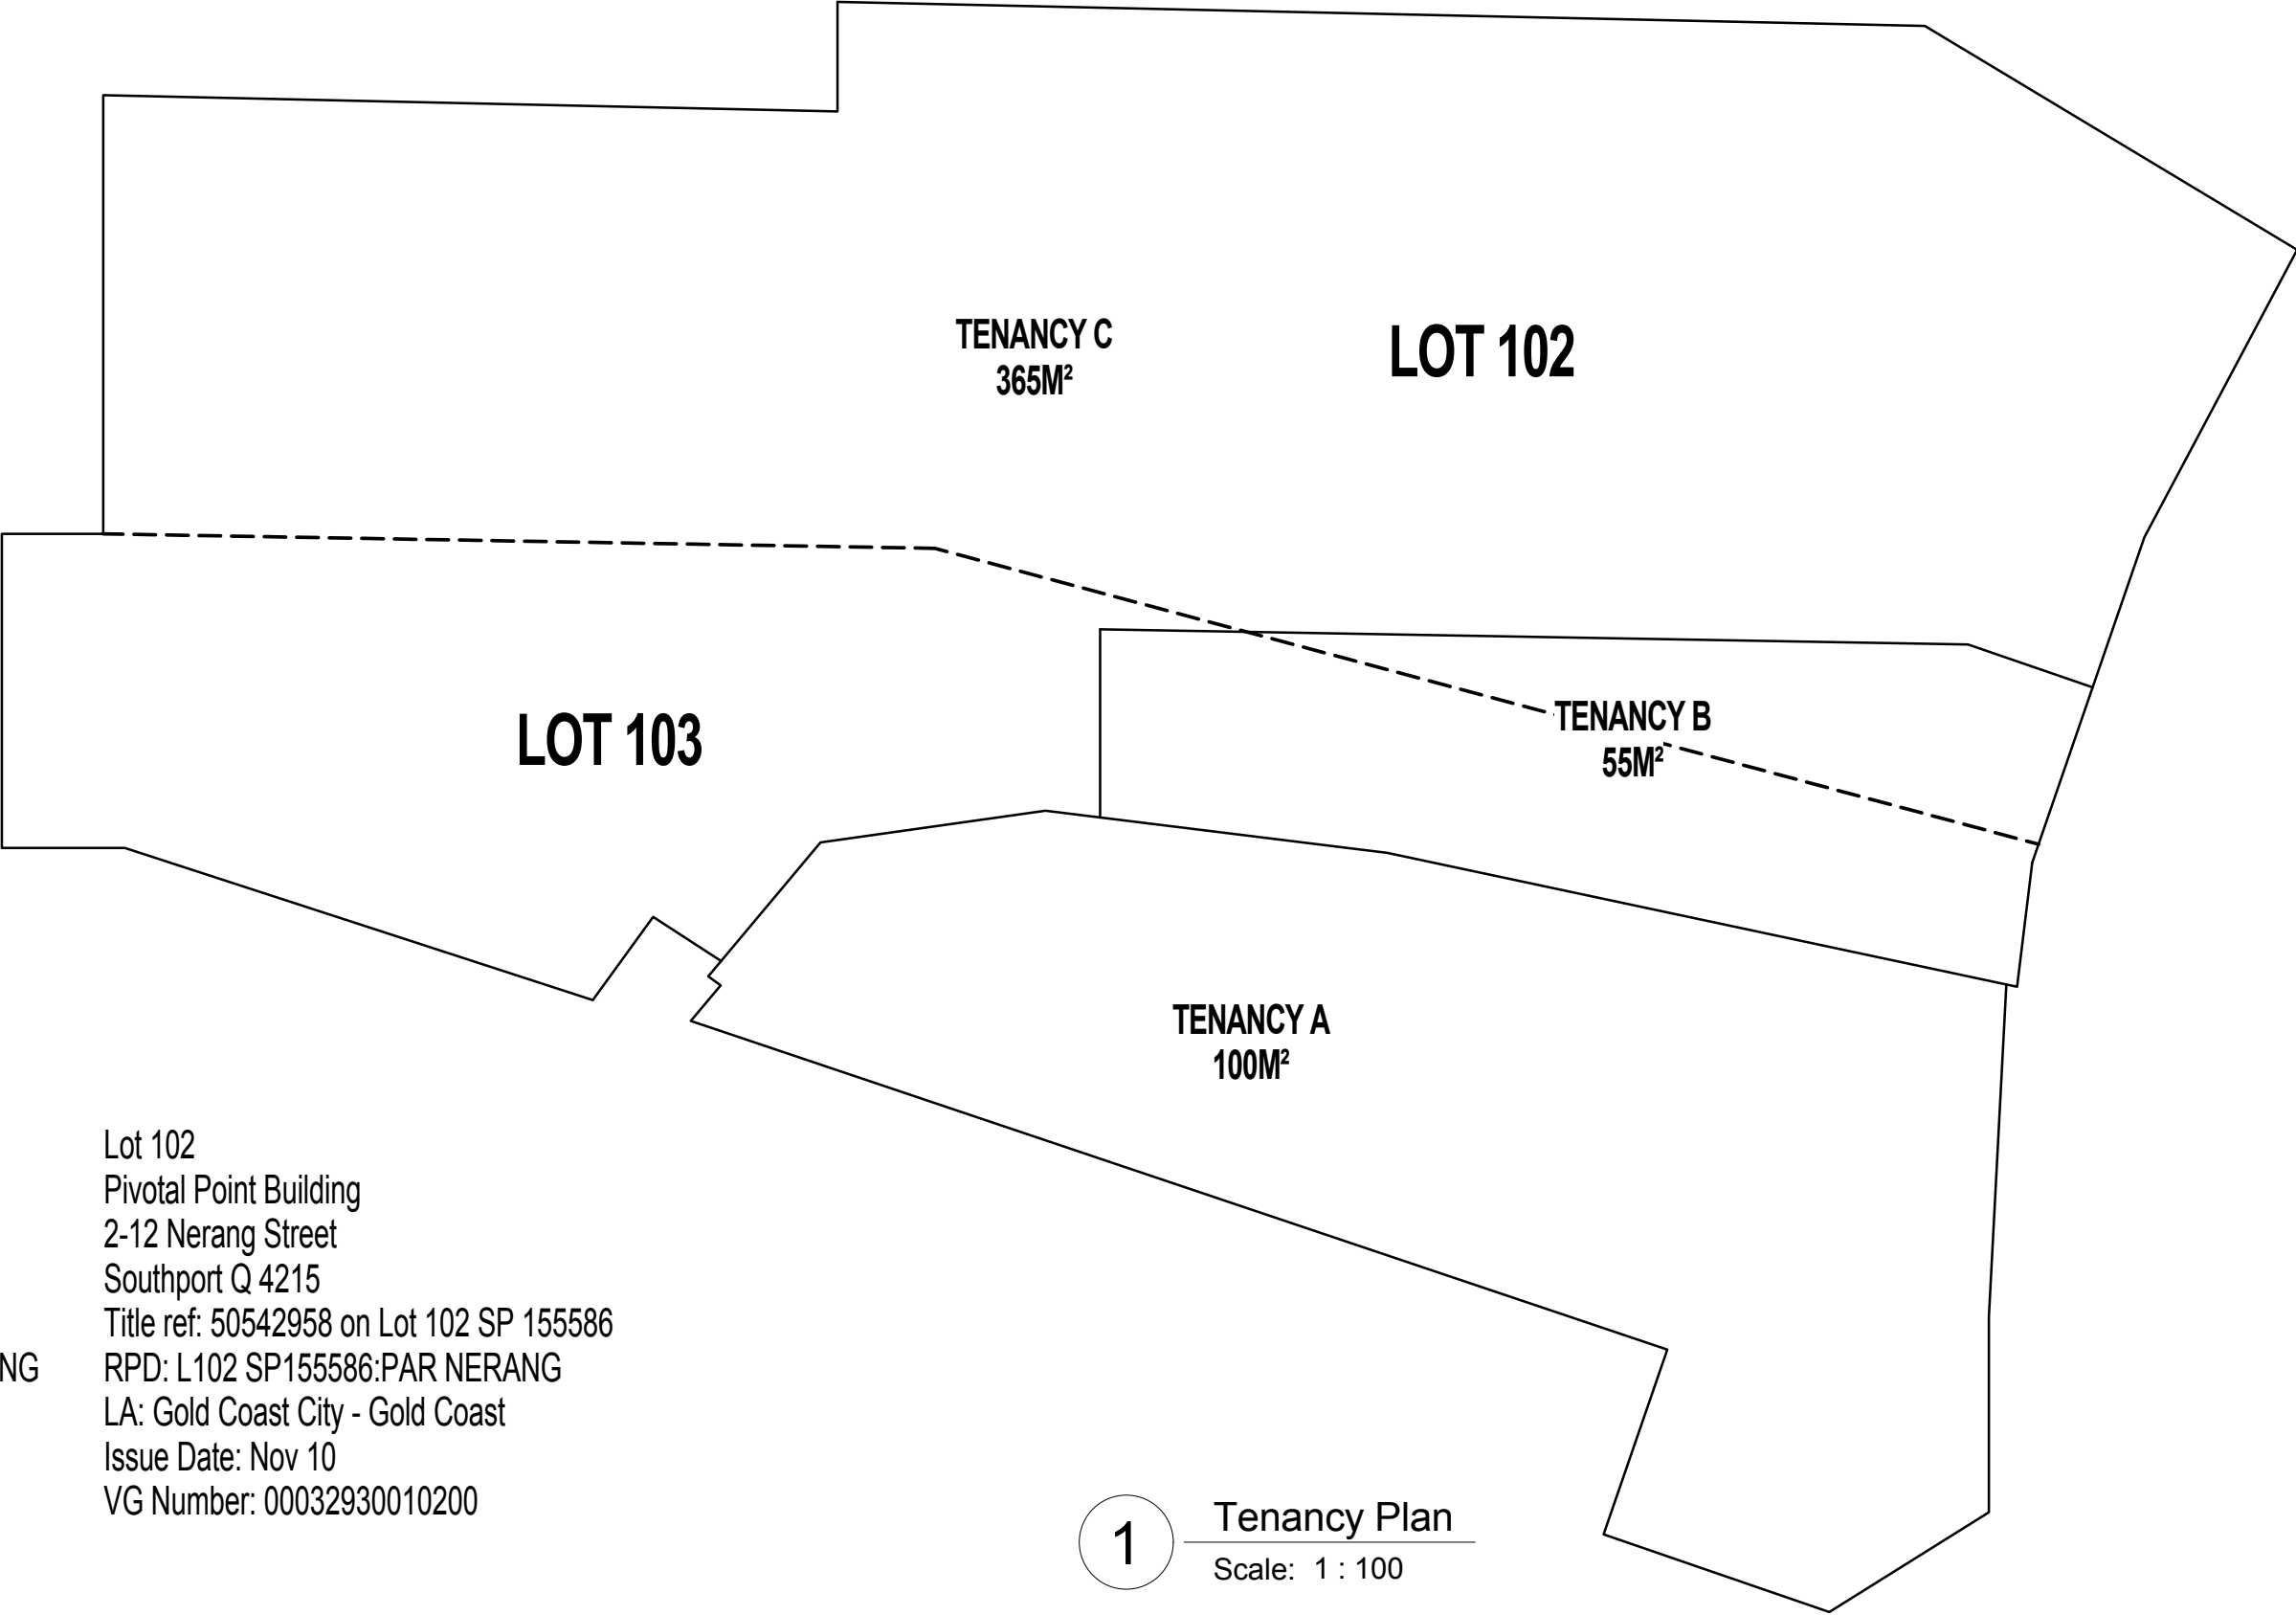

PROPERTY DETAILS

Lot 103
Pivotal Point Building
2-12 Nerang Street
Southport Q 4215
Title Ref: 50542959
RPD: L103 SP155586:PAR NERANG
LA: Gold Coast City - Gold Coast
Issue Date: Nov 10
VG Number: 00032930010300

Lot 102
Pivotal Point Building
2-12 Nerang Street
Southport Q 4215
Title ref: 50542958 on Lot 102 SP 155586
RPD: L102 SP155586:PAR NERANG
LA: Gold Coast City - Gold Coast
Issue Date: Nov 10
VG Number: 00032930010200

1 Tenancy Plan
Scale: 1 : 100