
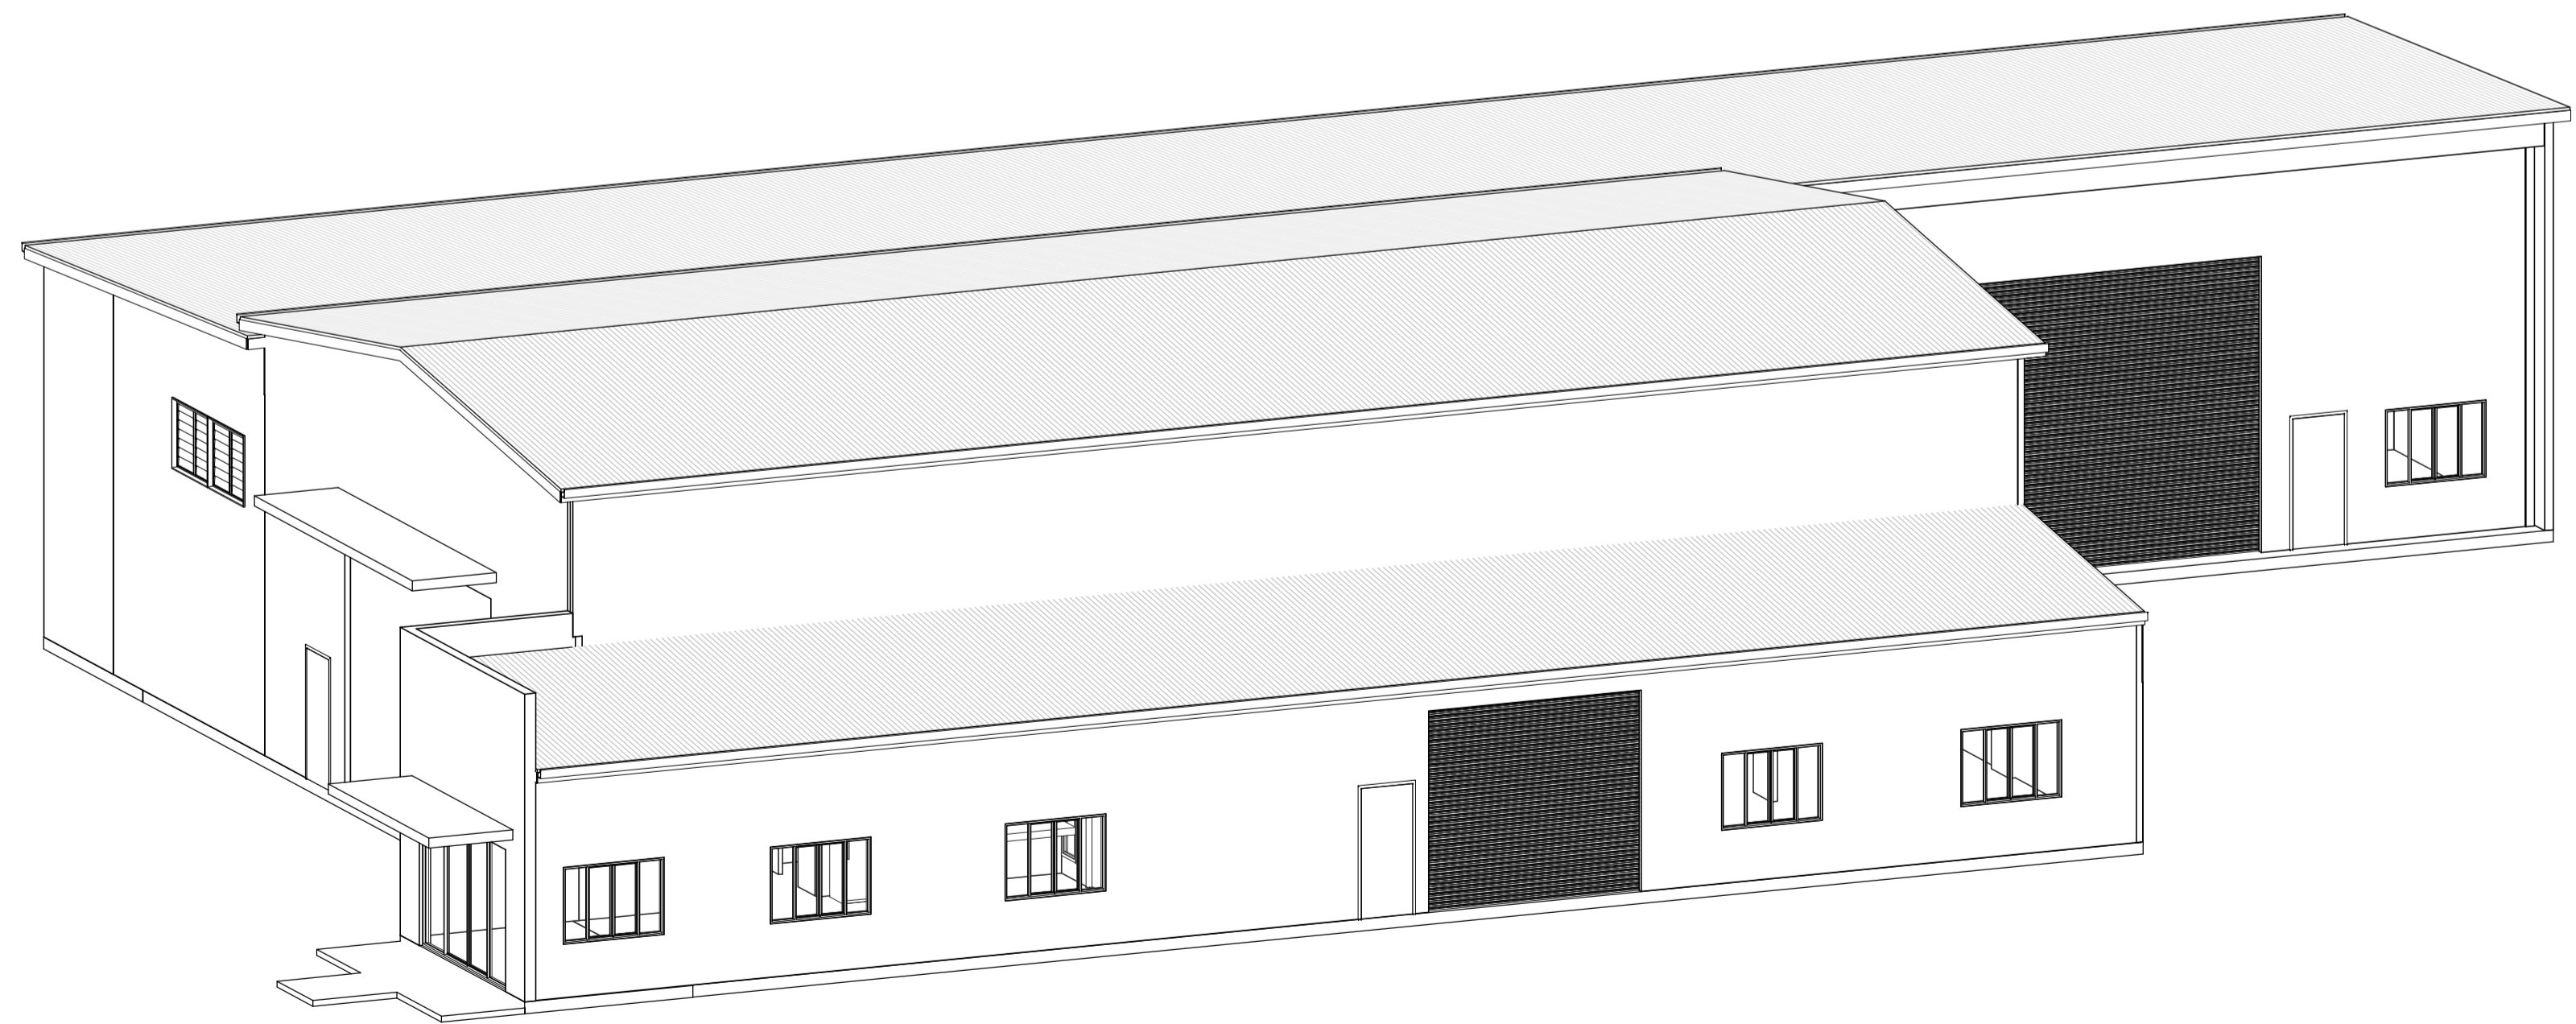


**GENERAL**  
**NOTES** TO BE READ IN CONJUNCTION WITH THE  
 CONSTRUCTION NOTES.

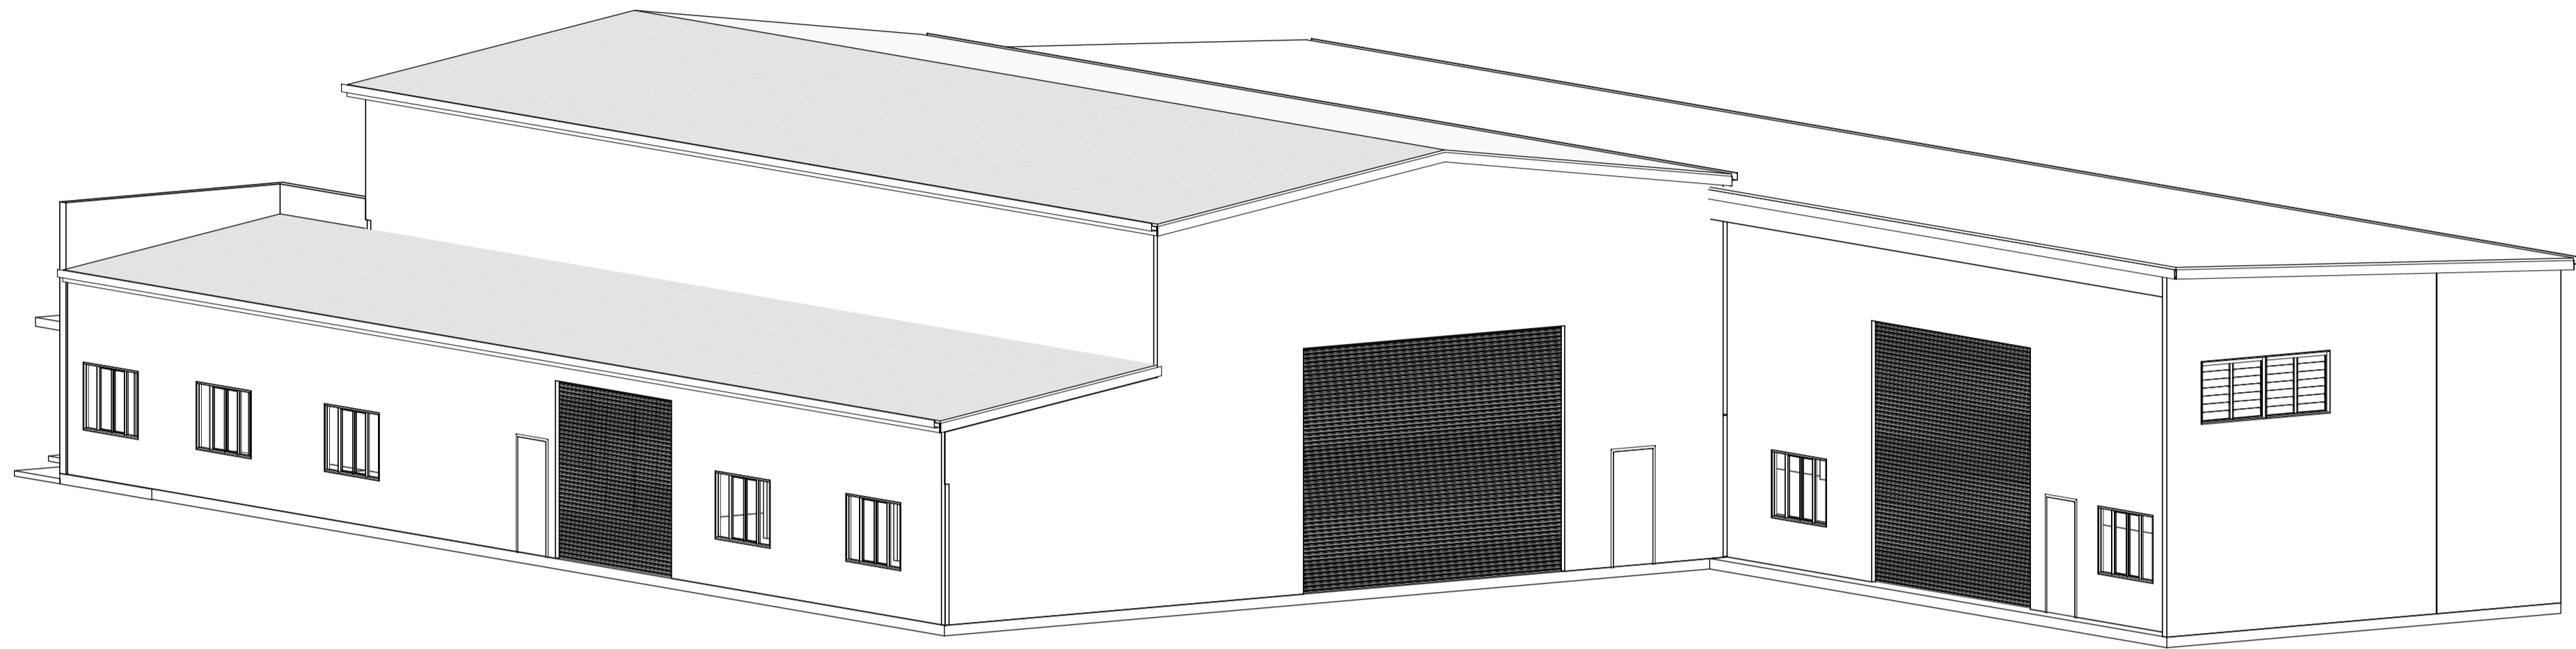

do not scale off drawings, verify all dimensions before commencing construction, if in doubt ask

**Buck**  
 DESIGN PTY.LTD.  
 A.C.N. 963 558 501  
 Q.B.S.A. 731408

**bd**  
 building designers  
 association of  
 queensland inc.

195 Lyons Street Bungalow Cairns. Phone: (07) 40519722

drawn	title
date	<b>HARTLEY STREET 3D VIEWS</b>
scale	
revision	job no.