


BLOCK PLAN 1:500

NO 142
 PYRMONT ST.
 CP 33491

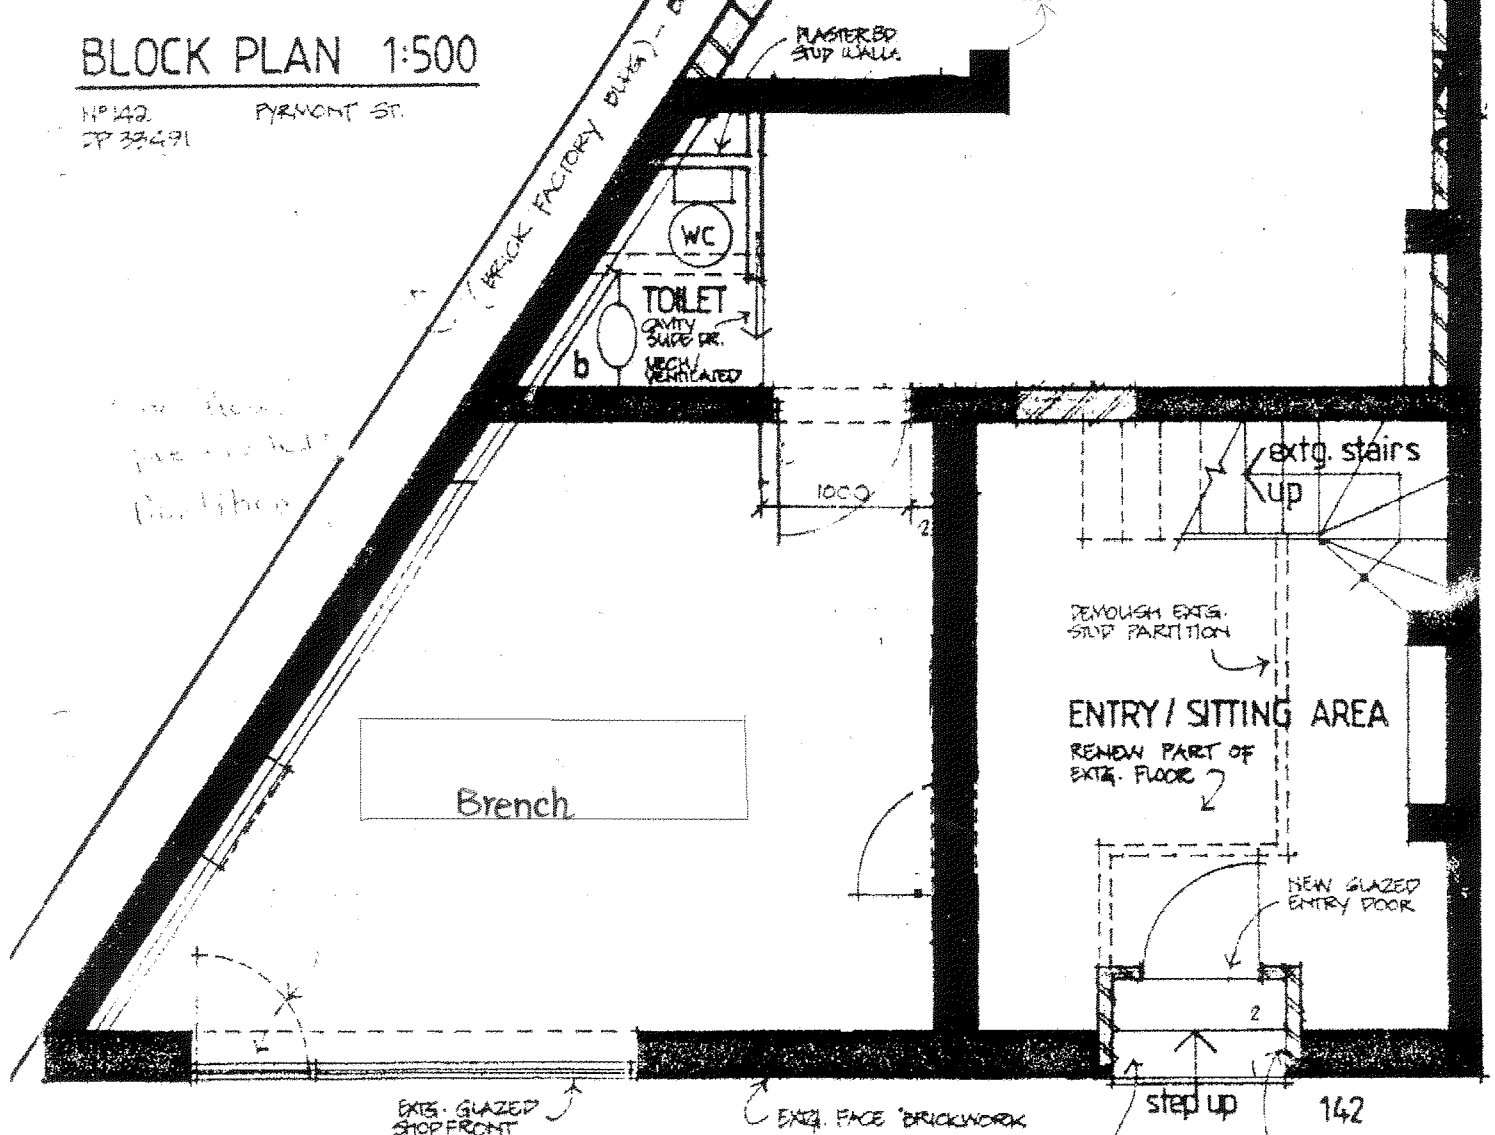

GROUND FLOOR PLAN 1:50



REAR
 BRICK PAVED
 COURTYARD

SCUDCOBE
 REAR DOOR
 210
 CAVITY
 BRICKWORK

door

PLASTERED
 STUP WALLS

WC

TOILET
 CAVITY
 SUICIDE DR.
 CHECK
 VENTILATED

Brench

DEMOLISH EXTER.
 STUP PARTITION

ENTRY / SITTING AREA
 RENEW PART OF
 EXTER. FLOOR

NEW GLAZED
 ENTRY DOOR

step up

142

NEW TILES TO
 STEPS

NEW BRICKWORK RE
 TO EXTER. OPENING -
 GOOD TO EXTER. BRICK

PYRMONT ST.