

Ideal Central Surfers Office Suite

For Sale - Only \$420,000



Area - 135m²

Onsite
Security Parking

Level 4, 46 Cavill Avenue

- Excellent presentation with expansive outlook over park and back to the hinterland.
- Fully Fitted & Cabled
 - Reception
 - Offices
 - Large Open Workstation Area
 - Archive & Data Room

Close to Light Rail



Easy Access & Parking for Clients & Staff

view more at www.wrapropertyservices.com


For enquiries, professional & confidential service

Phone Wayne Robbie on
(07) 5592 3180 or 0419 772 867



Lot 39 "Cavill Park"

46 Cavill Avenue Surfers Paradise

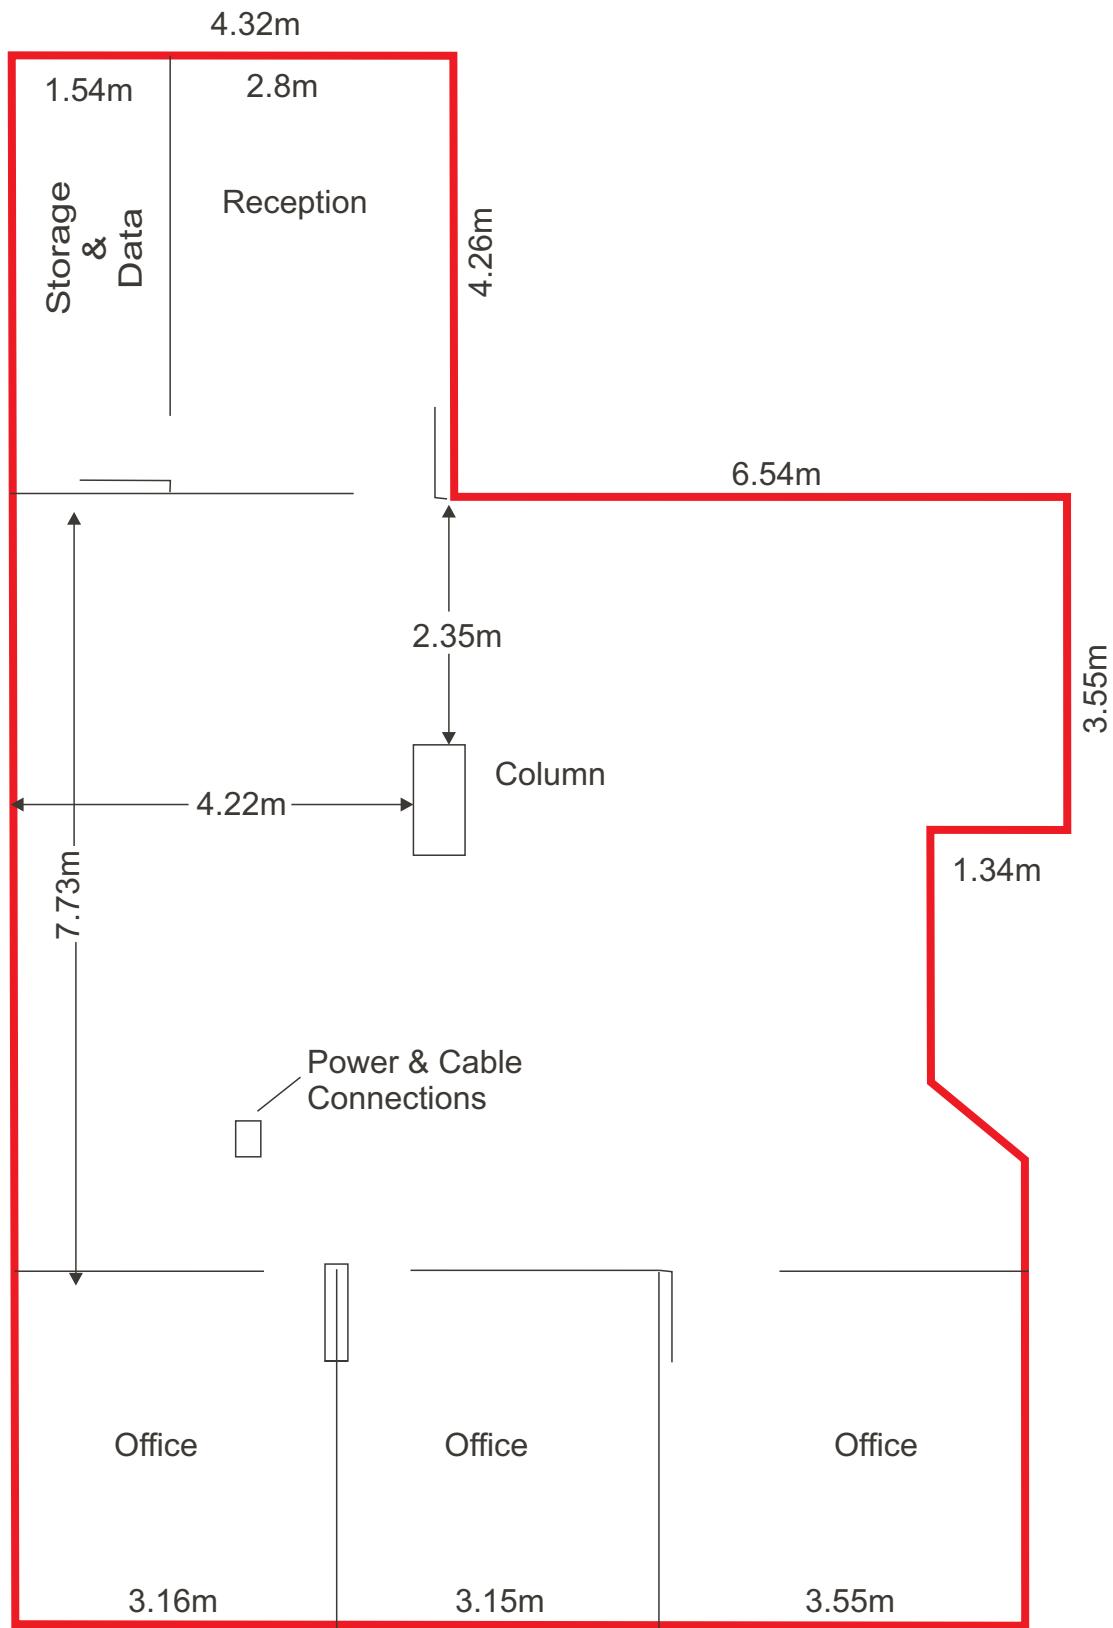

Building Units and Group Titles Act 1980
 BUILDING UNITS AND GROUP TITLES REGULATION 1980
 (Form 9)


Name of Building: Cavill Park

Section 8(1),
 Sheet No. 12 of 16 Sheets

BUILDING UNITS PLAN NO. 103758

LEVEL F



N

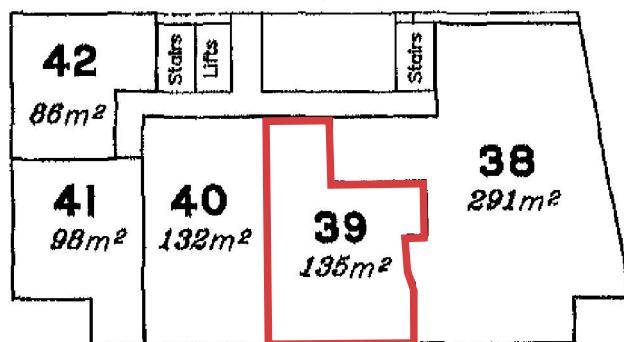

SCALE: 1:400

Floor areas are approximate only.

SIGNATURE OF REGISTERED PROPRIETOR:

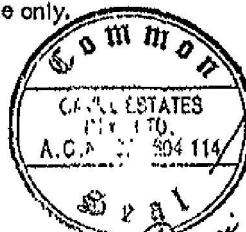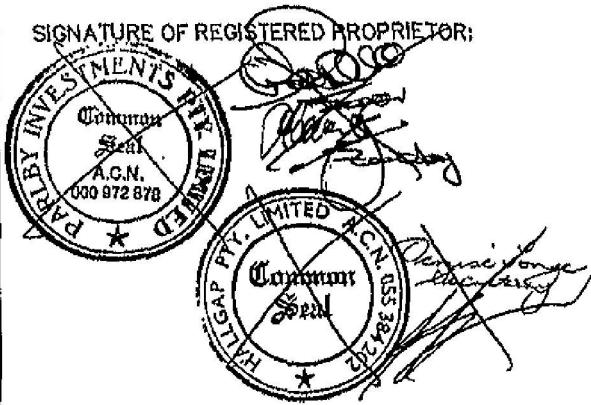

D. Long
Director

D. Long
Director

Chief Executive Officer

Gold Coast City Council