



Figured dimensions shall take precedence over scale.
Contractors must verify all dimensions on job before commencing any work or making shop drawings.
This drawing is protected by copyright.

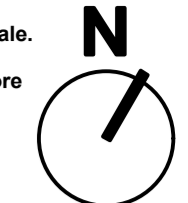

Notes

Rev. No.	Date	Revision	Auth'd
P1	03.03.08	ISSUE FOR COMMENT	PH

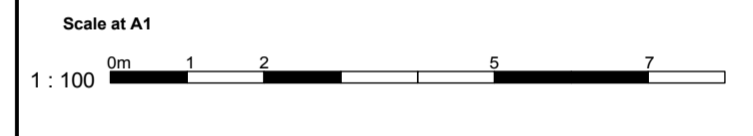

Consultants
PLANNER
LOCAL GROUP
BCA CONSULTANT
LOCAL GROUP
HERITAGE CONSULTANT
ARCHNEX DESIGNS

Client
TORIE STILLONE

Project
**ALTERATIONS AND ADDITIONS
303 CLEVELAND ST REDFERN
NSW 2016**

LOT 1 DP 722987



Architecture & Interior Design
Quattro Design Pty Limited
ACN 094 615 853
SYDNEY
Studio 7, Level 1, 35 Buckingham Street
Surry Hills NSW 2010
Telephone 61 2 9699 9881
Facsimile 61 2 9689 9529
CANBERRA
Suite 2, Level 1, 63 Bowman Street
PO Box 636 Macquarie ACT 2614
Telephone 61 2 6251 2016
Facsimile 61 2 6251 2089


Drawing title
**PROPOSED PLANS
LIFT OPTION 4**

Plotdate 03/03/2008	Drawn By TZ	Checked By PH
Project Number	Drawing Number	Rev


2154 **DA 106** **P1**

PRELIMINARY
FOR INFORMATION ONLY


CLEVELAND STREET

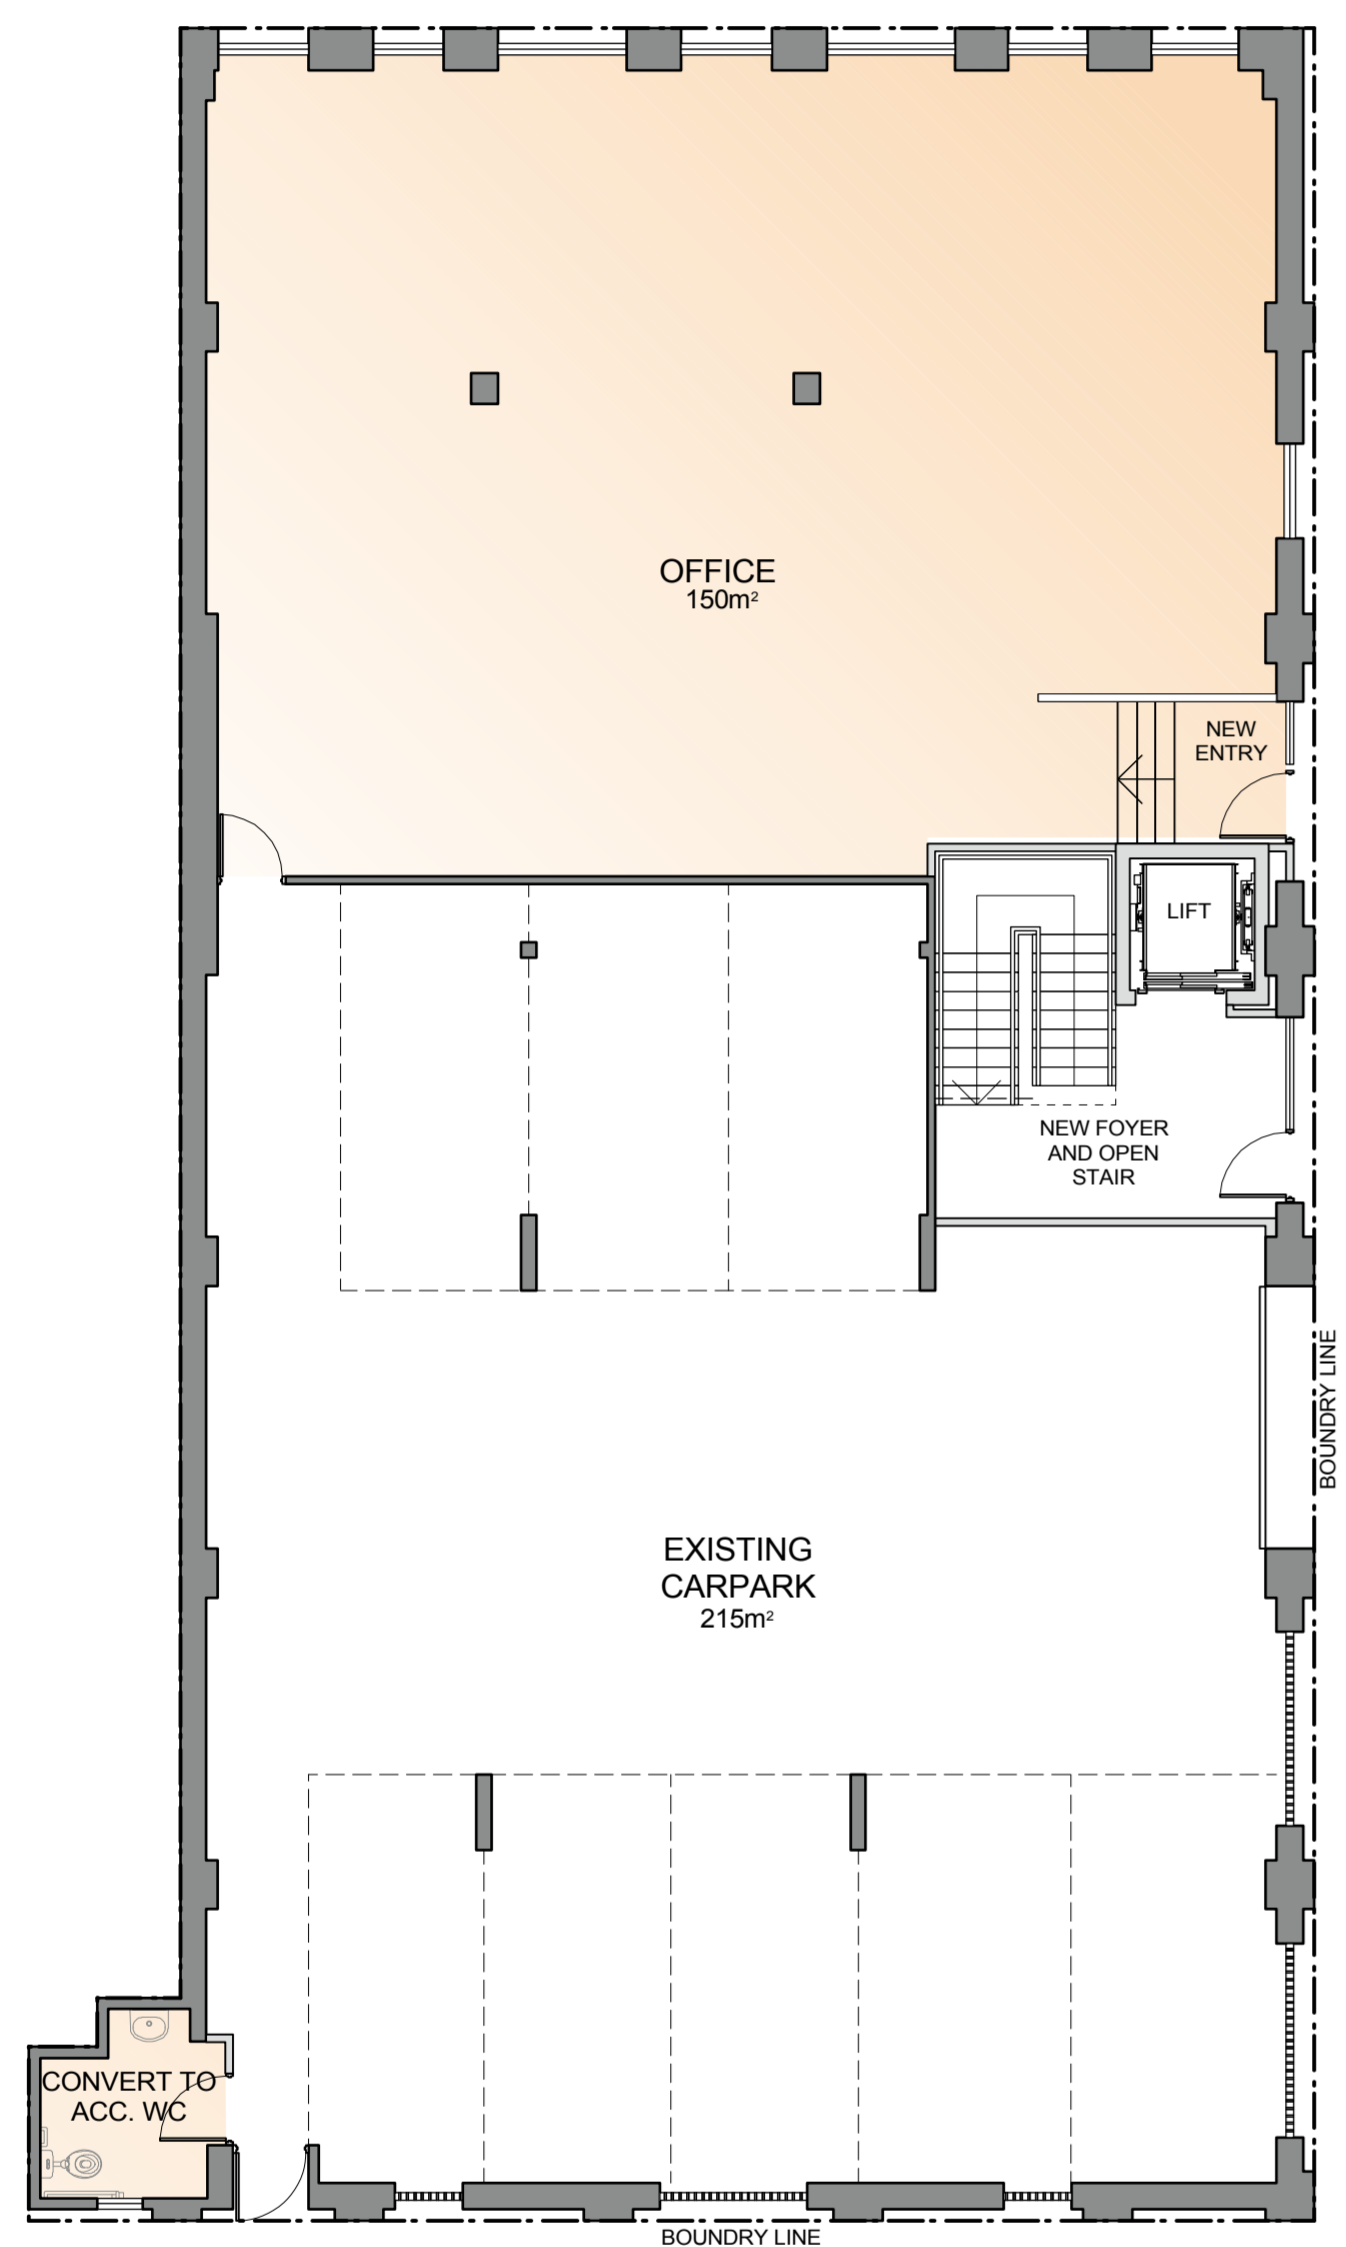

01 PROPOSED GROUND PLAN
scale 1:100

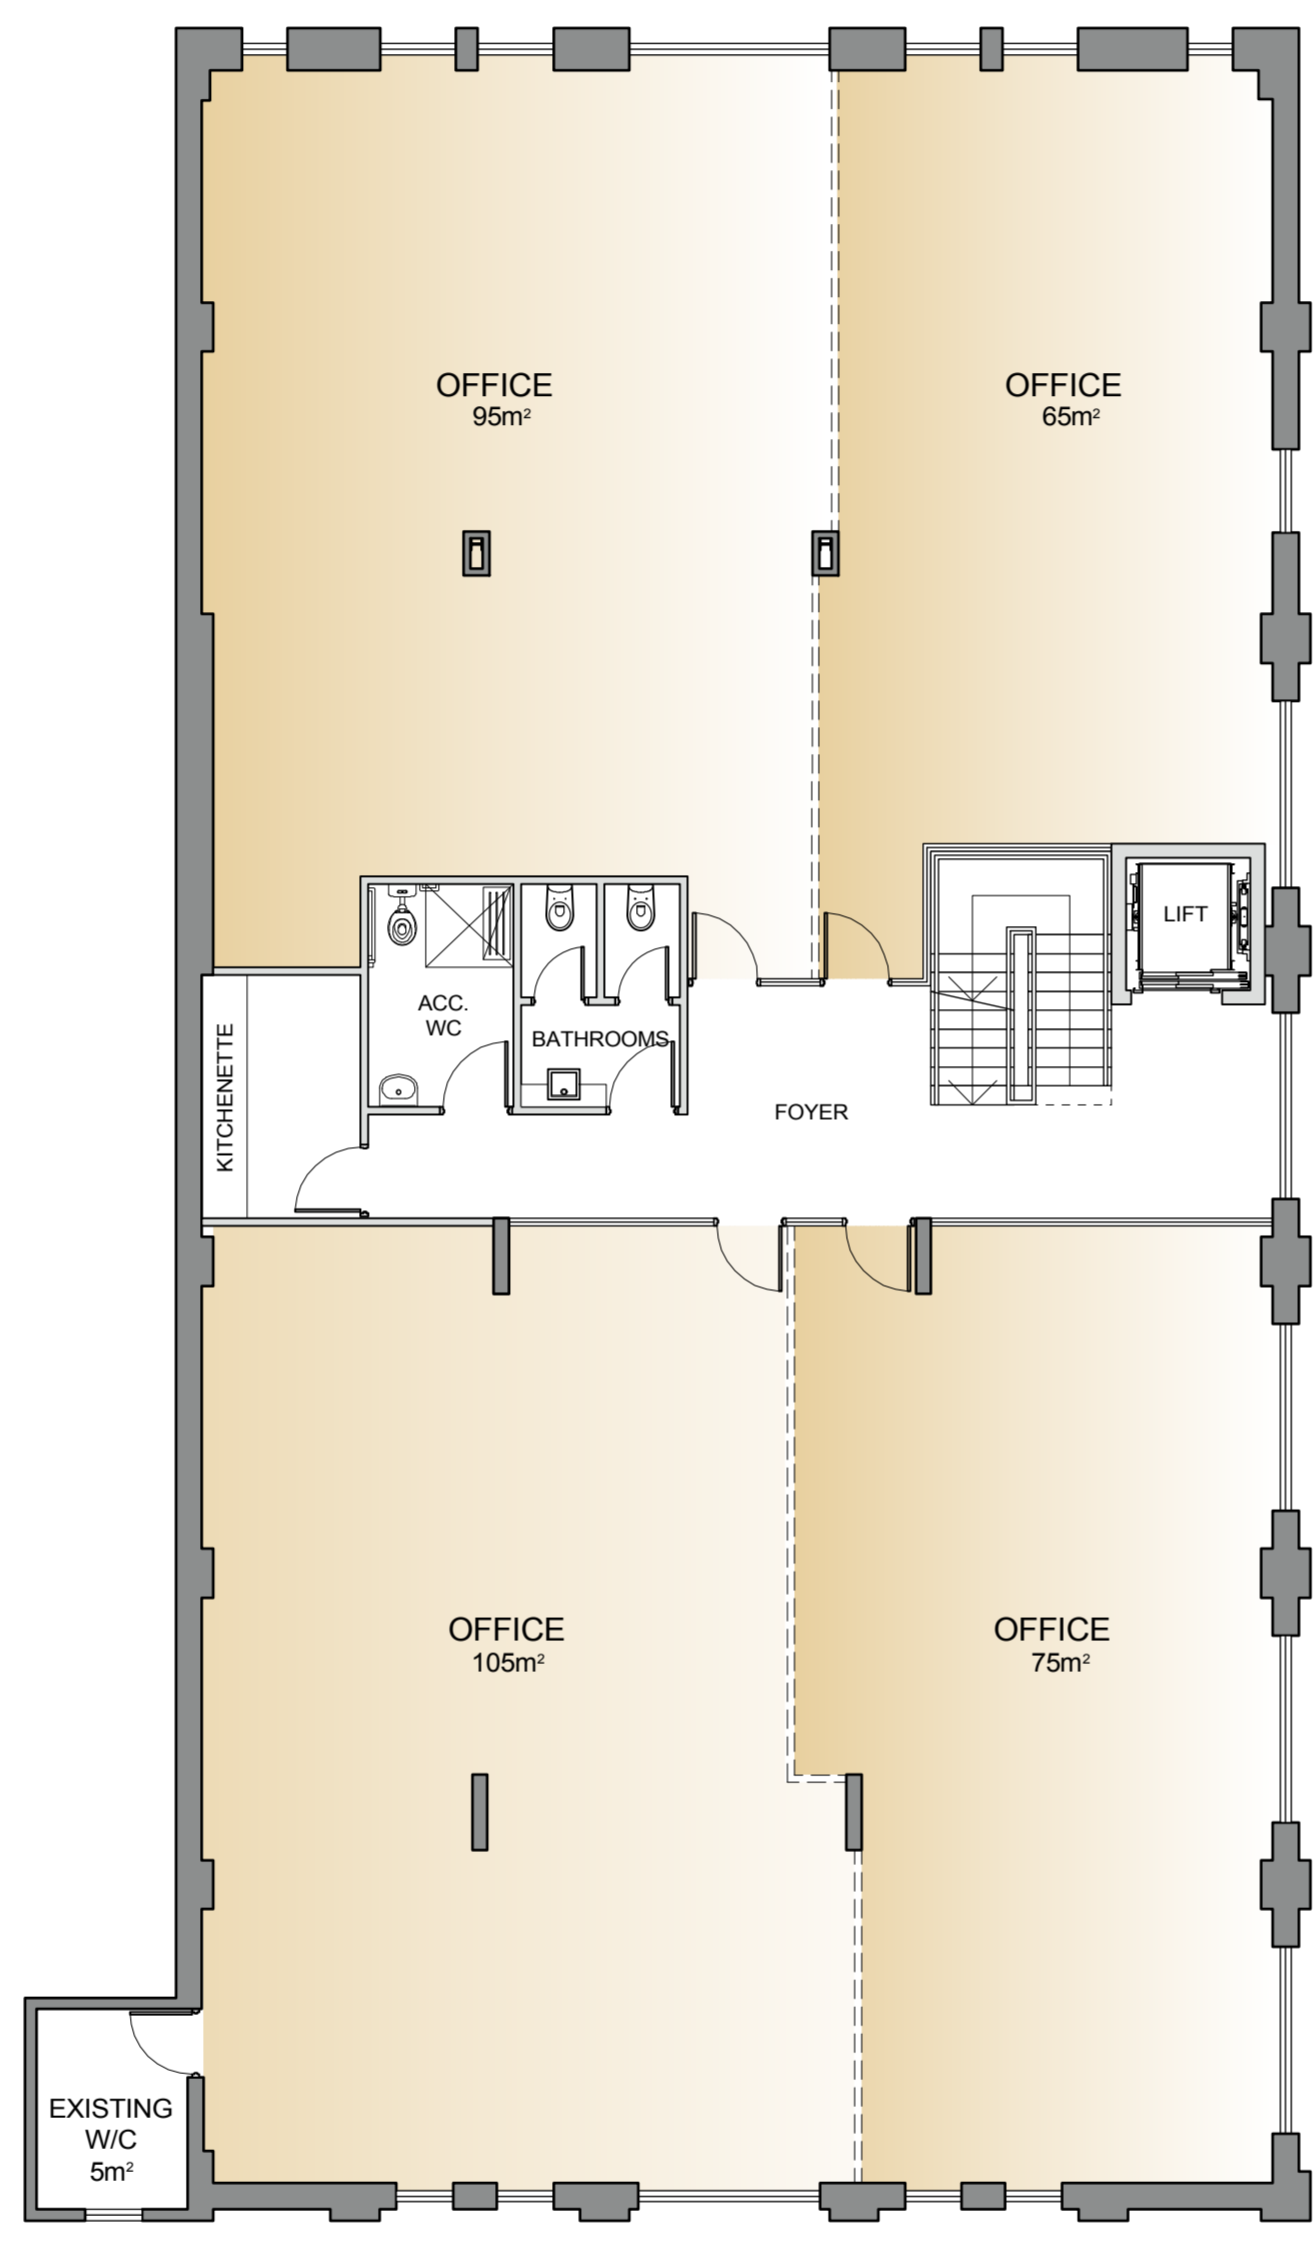

02 PROPOSED LEVEL 1 PLAN
scale 1:100

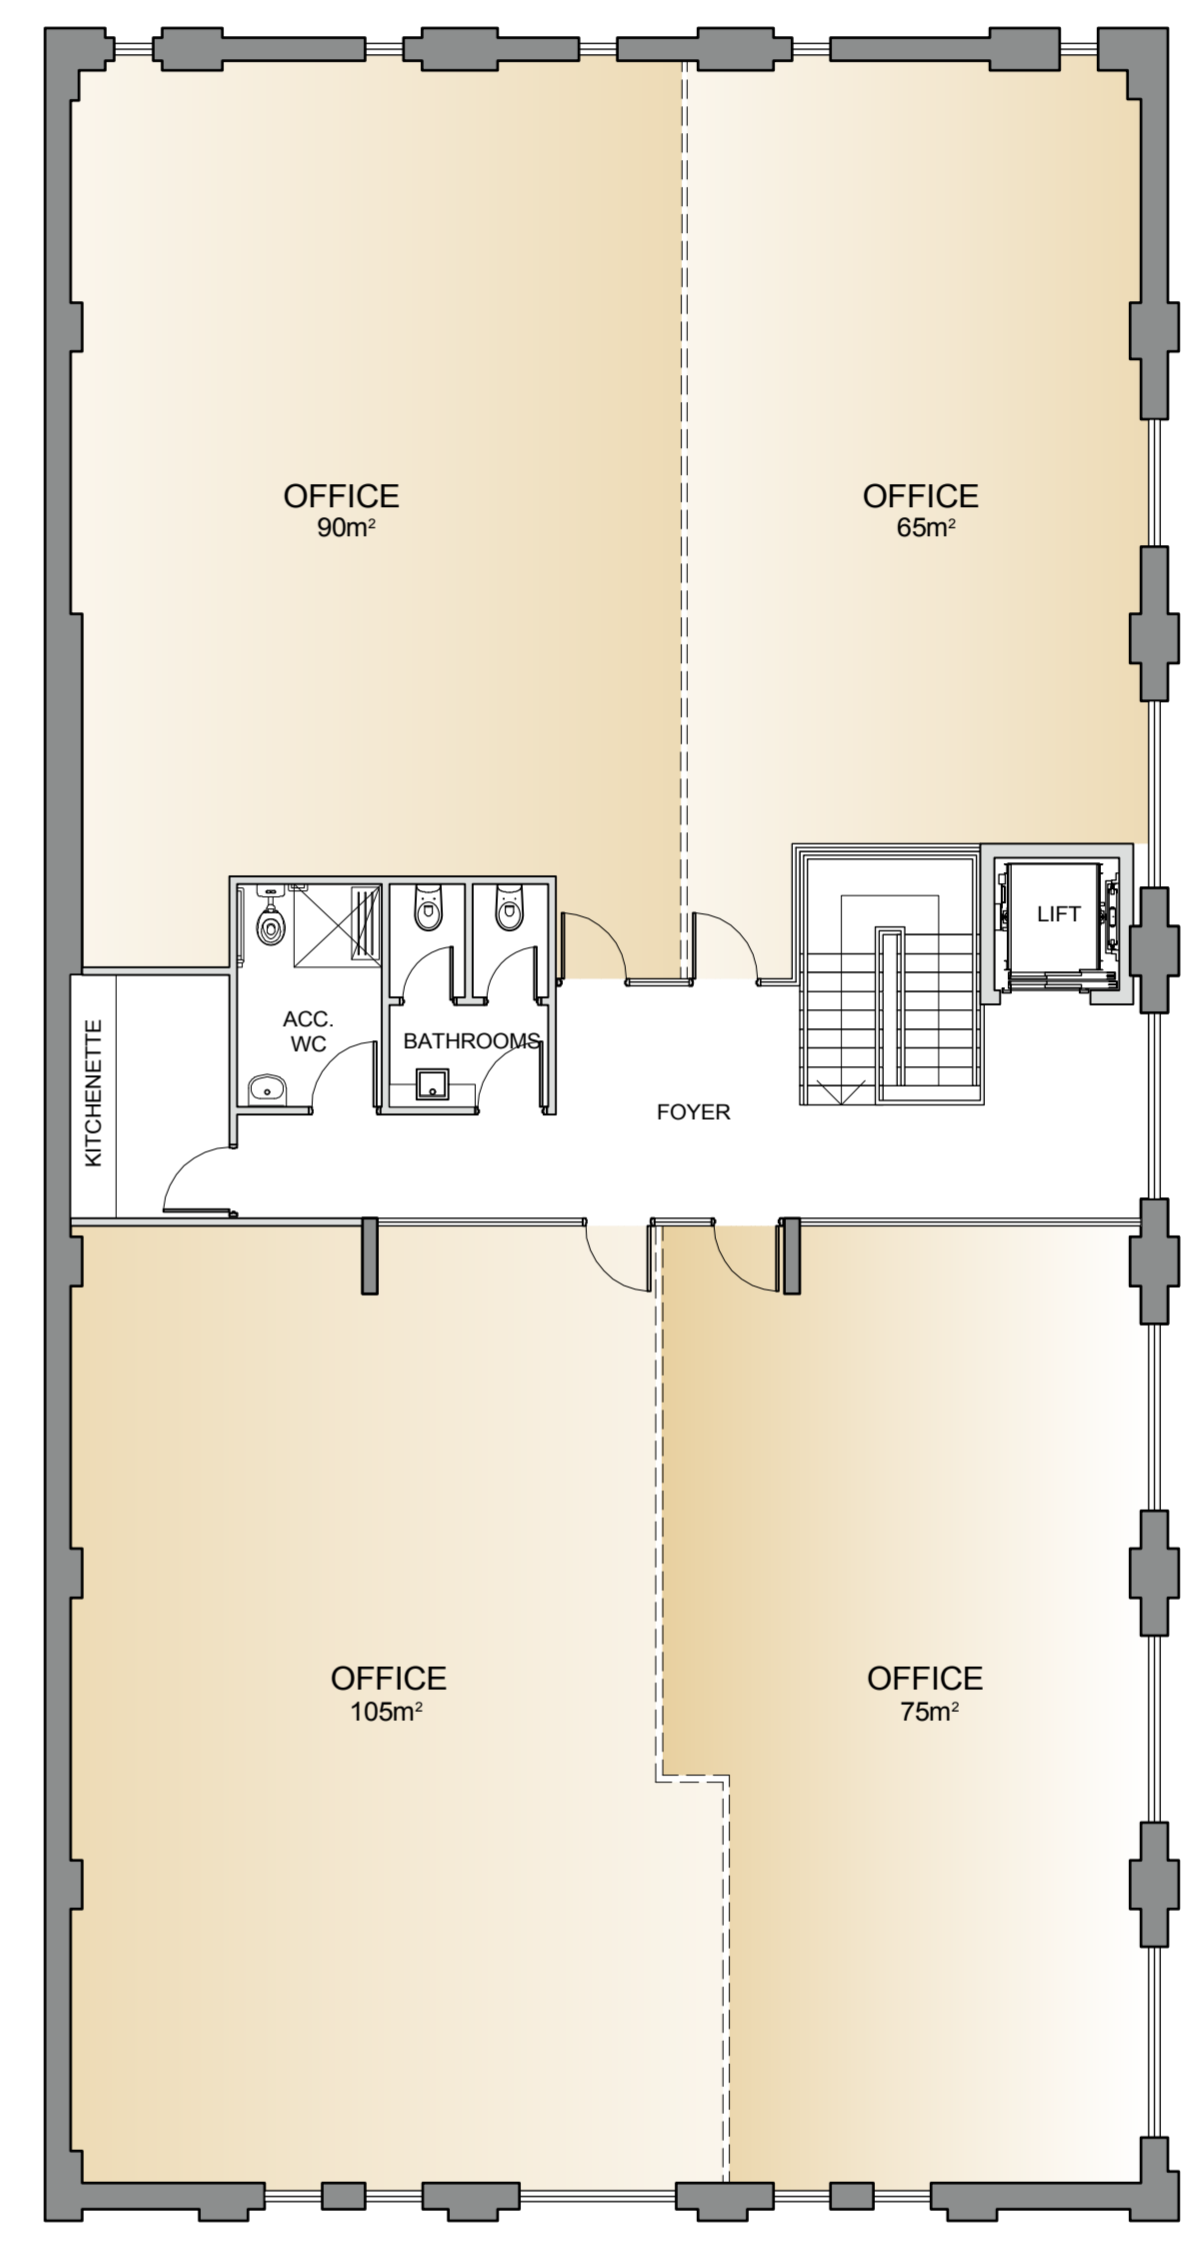

03 PROPOSED LEVEL 2 PLAN
scale 1:100