



PRELIMINARY

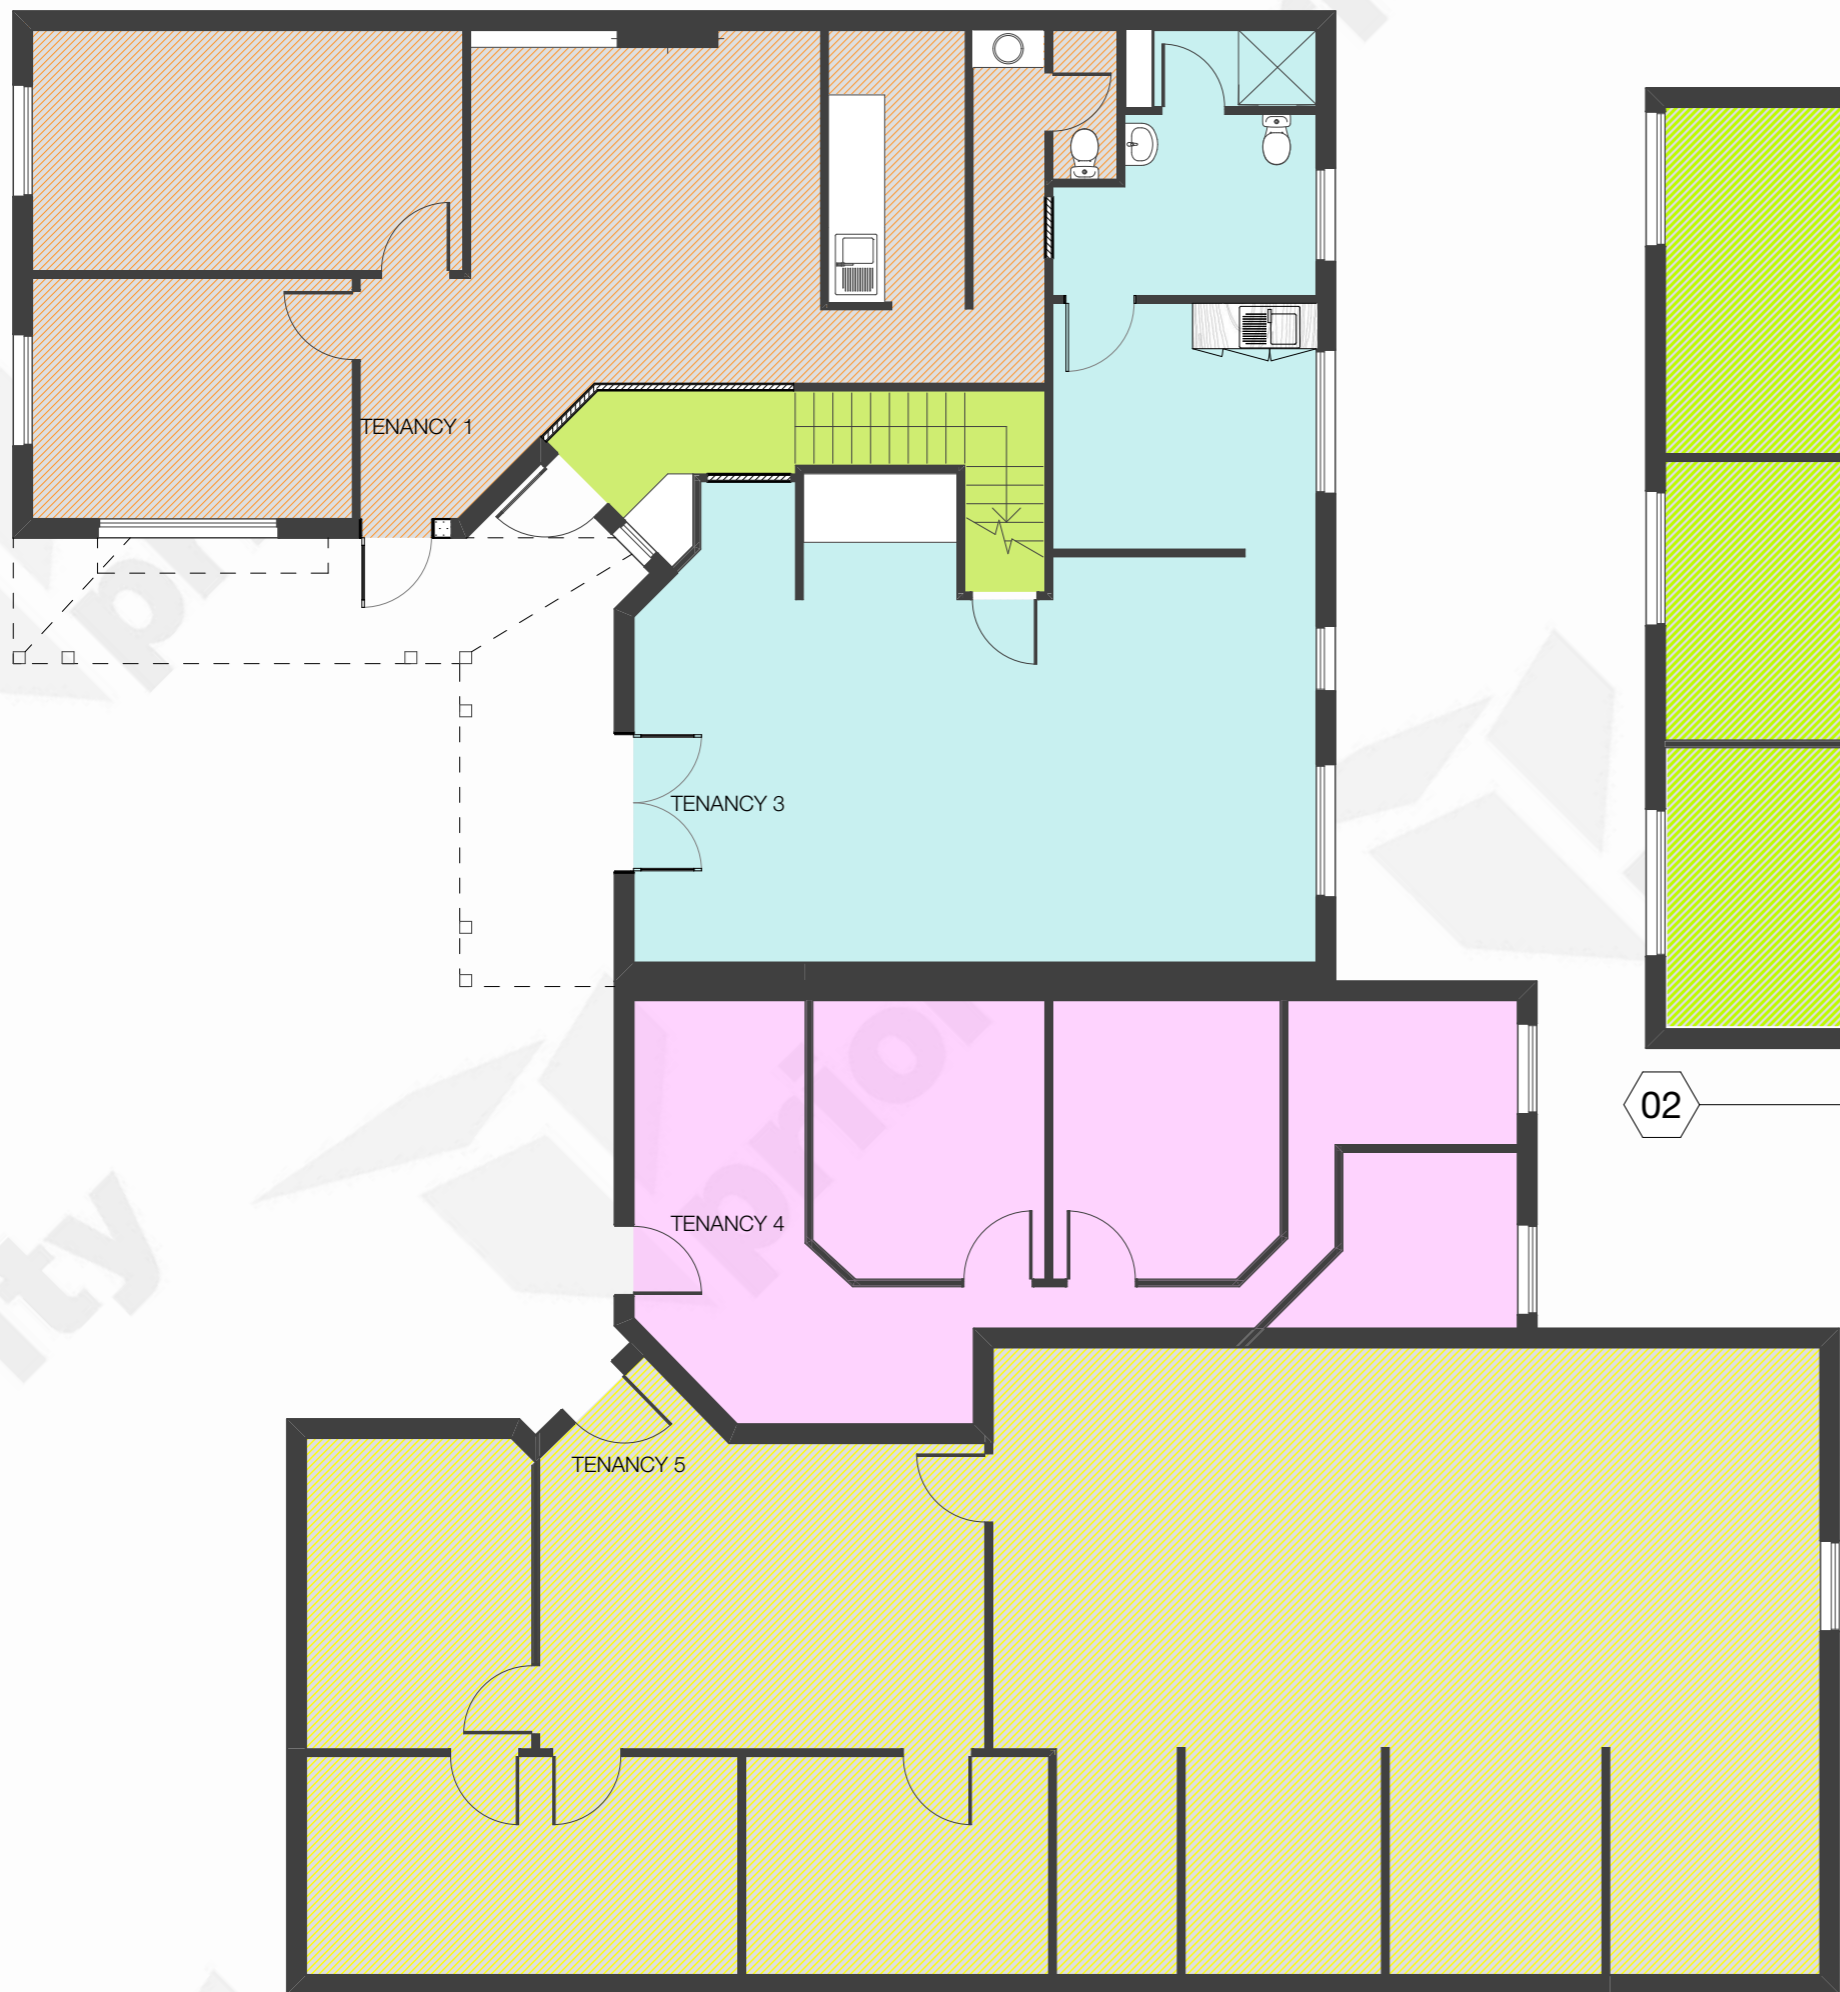

Ground Floor Tenancy Plan

02

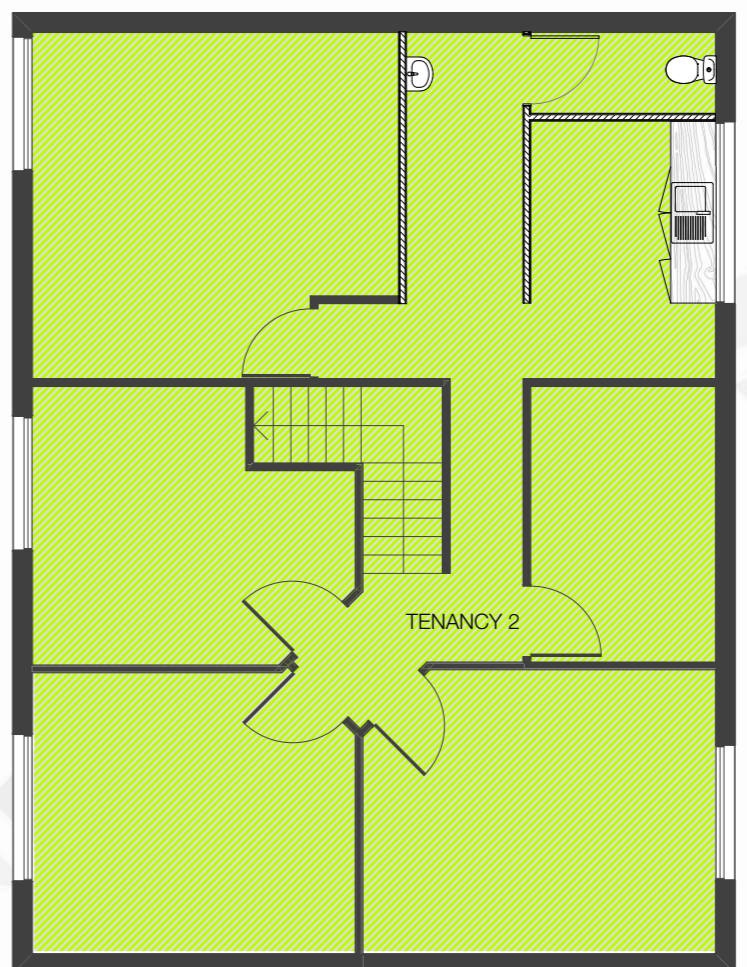

First Floor Concept Plan

200
150
100
50
40
30
20
10
length in millimeters at full size

01

This concept must not be used for construction. This drawing has been prepared specifically to demonstrate options available for the proposed space. It is an initial concept only and further work is required to determine if the design can proceed as shown.

10 20 30 40 50 100 150 200 length in millimeters at full size



Priority Building Pty Ltd
ABN 57 058 199 849
QBCC License Number 45510

NOTES:
All works are to comply with the Building Code of Australia and relevant Australian Standards. This document is protected by copyright. It contains legally privileged & confidential information and is provided to the recipient for specific purposes only. Appropriate authority is required to use, review, alter, transmit, disclose, print or reproduce this document. If this document is in possession of the non-recipient by mistake, please contact Priority Building services & destroy any copies immediately. Any legal privilege & confidentiality this document contains is not waived or destroyed by that mistake.

DO NOT SCALE FROM PLANS

Rev.	Details	Date
D	Tenancy Plan Revision	6/8/18
E	Tenancy Plan Revision	8/8/18
F	Tenancy Plan Revision	16/8/18

Drawing Title
Tenancy Plan

Site
**Gnd & L1
8 Main Street,
Samford**

Project
**KPS
Tenancy Split**

Client Approval

Client's signature _____
By signing this approval, this confirms the client/client's representative understands and approves of the architectural documentation and design outcome. Furthermore anything outside the agreed scope will incur a variation cost inclusive of design time.

Drawn Alex Machado	Checked GF	PM Initials GF
------------------------------	----------------------	--------------------------

Scale NTS	A3
---------------------	-----------

Drawing No
36411 - SK004

Date 16/8/18	Revision F
------------------------	----------------------