

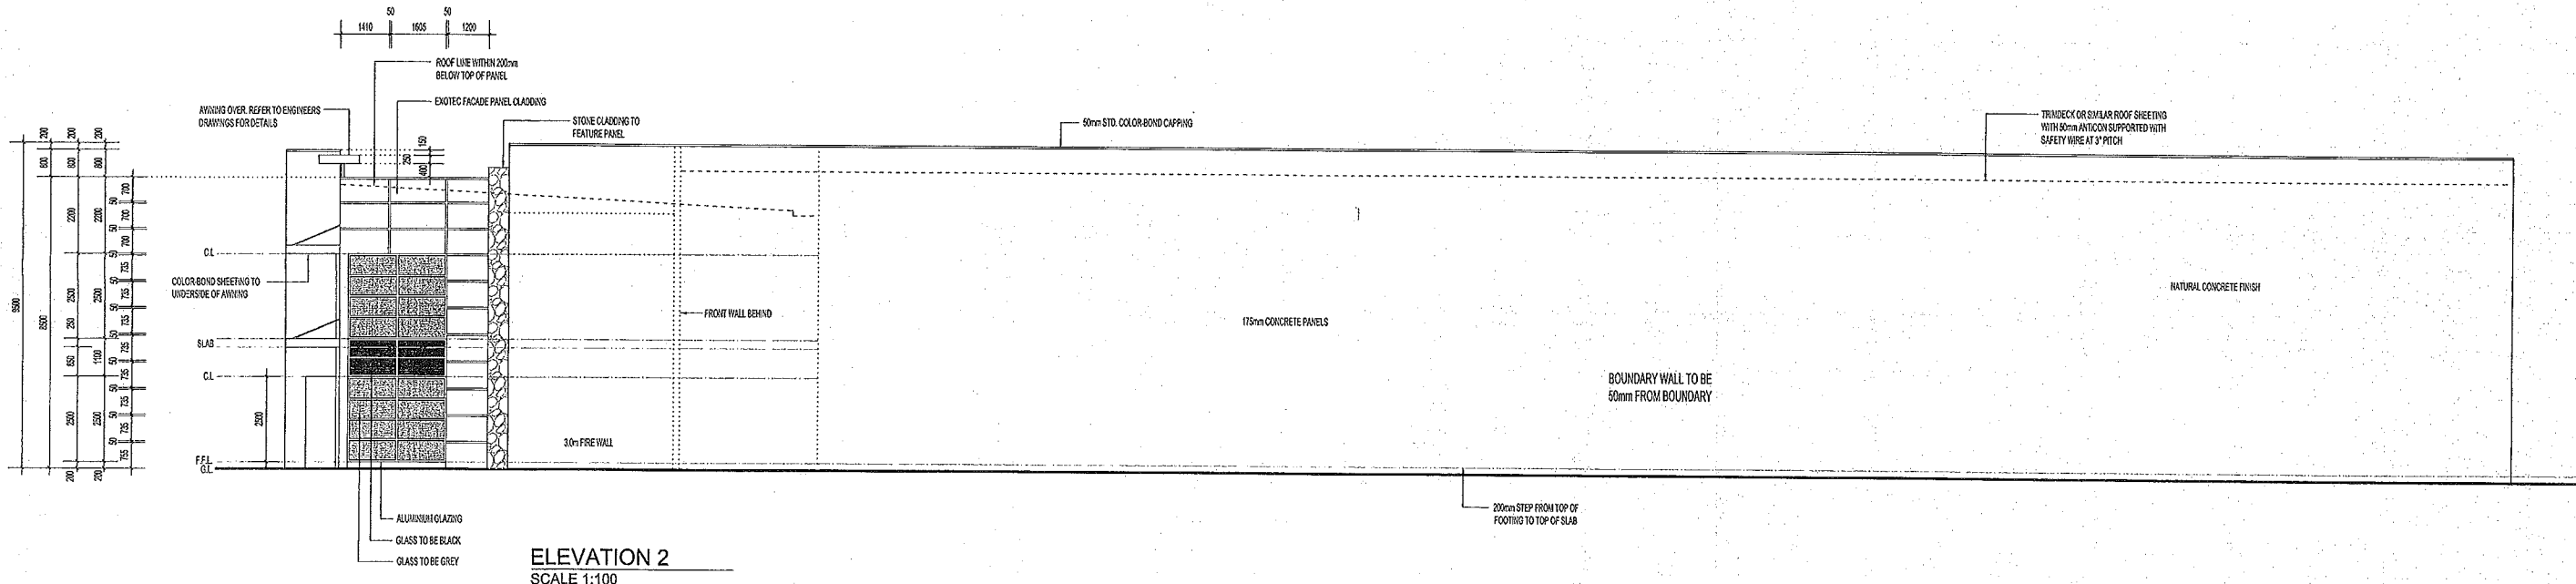



ELEVATION 1
SCALE 1:100

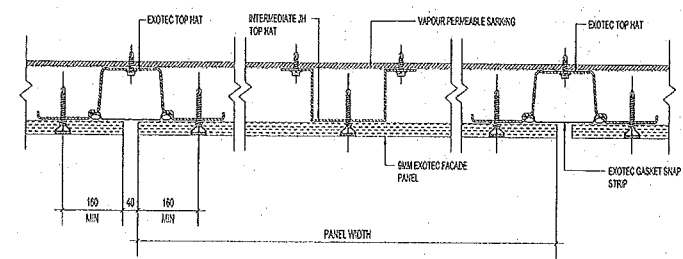

ELEVATION 2
SCALE 1:100

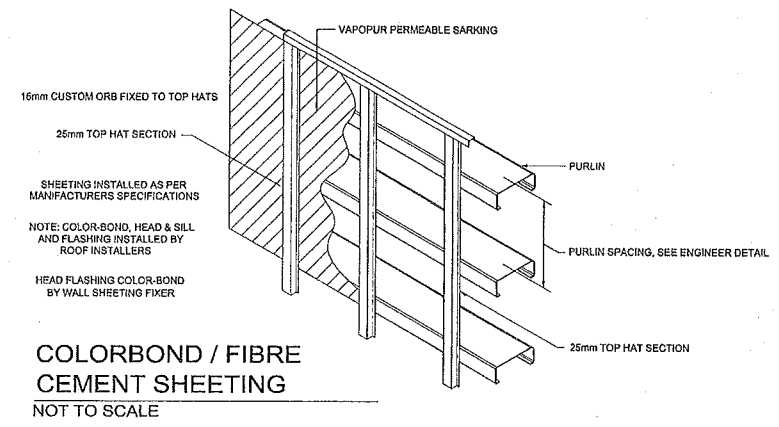

EX 1
A04
EXO TEC / FIBRE CEMENT SHEETING
NOT TO SCALE

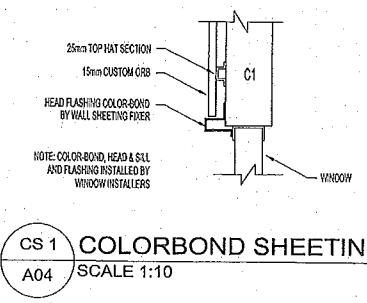

CS 1
A04
COLORBOND SHEETING
SCALE 1:10

1. THESE PLANS ARE THE SOLE PROPERTY OF DESIGNER AND MAY NOT BE REPRODUCED OR MODIFIED IN WHOLE OR IN PART WITHOUT WRITTEN PERMISSION
2. CONTRACTORS SHALL CHECK ALL DIMENSIONS AND CONDITIONS ON SITE PRIOR TO COMMENCING FABRICATION OR CONSTRUCTION. ANY DISCREPANCIES TO BE BROUGHT TO THE SUPERVISORS ATTENTION
3. DO NOT SCALE FROM DRAWINGS.
4. THE DESIGNER RESERVES THE RIGHT TO ALTER DIMENSIONS ON SITE TO SUIT CONSTRUCTION, ENGINEERING OR SITE CONDITIONS.
5. UNLESS OTHERWISE NOTED, RETAINING WALLS, DEMOLITION, SEWER FLUING, SUBSOIL DRAINS, BLASTING OR OTHER SITE WORKING ARE ALL AT OWNERS EXPENSE.

I			
H			
G			
F			
E			
D			
C			
B			
REV.	DATE	BY	DESCRIPTION

THIS DRAWING IS THE PROPERTY OF VESPOLI CONSTRUCTIONS AND MAY NOT BE COPIED OR USED WITHOUT WRITTEN CONSENT BY THE DESIGN CONSULTANTS. CHECK ALL DIMENSIONS BEFORE FABRICATION AND ADJUST ALL ON-SITE DIMENSIONS

ISSUE FOR CONSTRUCTION ONLY

PROPOSED OFFICE & WAREHOUSE DEVELOPMENT
LOT 66 BAILE ROAD, CANNING VALE

Unit 8 No. 15 Bonner Drive, MALAGA
Western Australia 6050
t. 08 9209 1800
f. 08 9209 1889
e. admin@vespoliconstructions.com.au
w. www.vespoli.net.au
ACN 113 413 077 ABN

VESPOLI
CONSTRUCTIONS
OUR BUSINESS IS BUILDING YOURS

ELEVATIONS	
#date	JOB No.
03.03.2010	09046
SCALE	
1:100	
Drawn	
M.VITTE	
Checked	
DWG No. A04	REV No. A