

**NOTE:**


Contractor must verify all dimensions on site before commencing any work or making any shop drawings which must be approved before manufacture.

All dimensions in millimetres unless noted otherwise. Figured dimensions are to be used in preference to scaling from drawing.


This document is copyright and shall remain the property of Sheldon Commercial Interiors.

Unauthorised amendment, retention, copying and use of this document, in any form what so ever, is prohibited.

No.	BY	AMENDMENT	DATE
A	PA	PRELIMINARY ISSUE	4/8/10
B	PA	COMMS/STORE, BREAKOUT LAYOUT REVISED, OFFICES REVISED	13/8/10
C	PA	4 WORKSTATIONS REMOVED	27/08/10
D	PA	BOARDROOM MOVED TO L35	6/9/10
E	PA	L34 FOYER ADDED, L34 RECEPTION MODIFIED	28/9/10
F	PA	EXTENT OF FOYER TILES CHANGED	1/10/10
G	PA	PLAN CHANGED TO REFLECT SITE SURVEY, BREAKOUT FURNITURE REDUCED, TILES EXTENDED DOWN FOYER	8/10/10

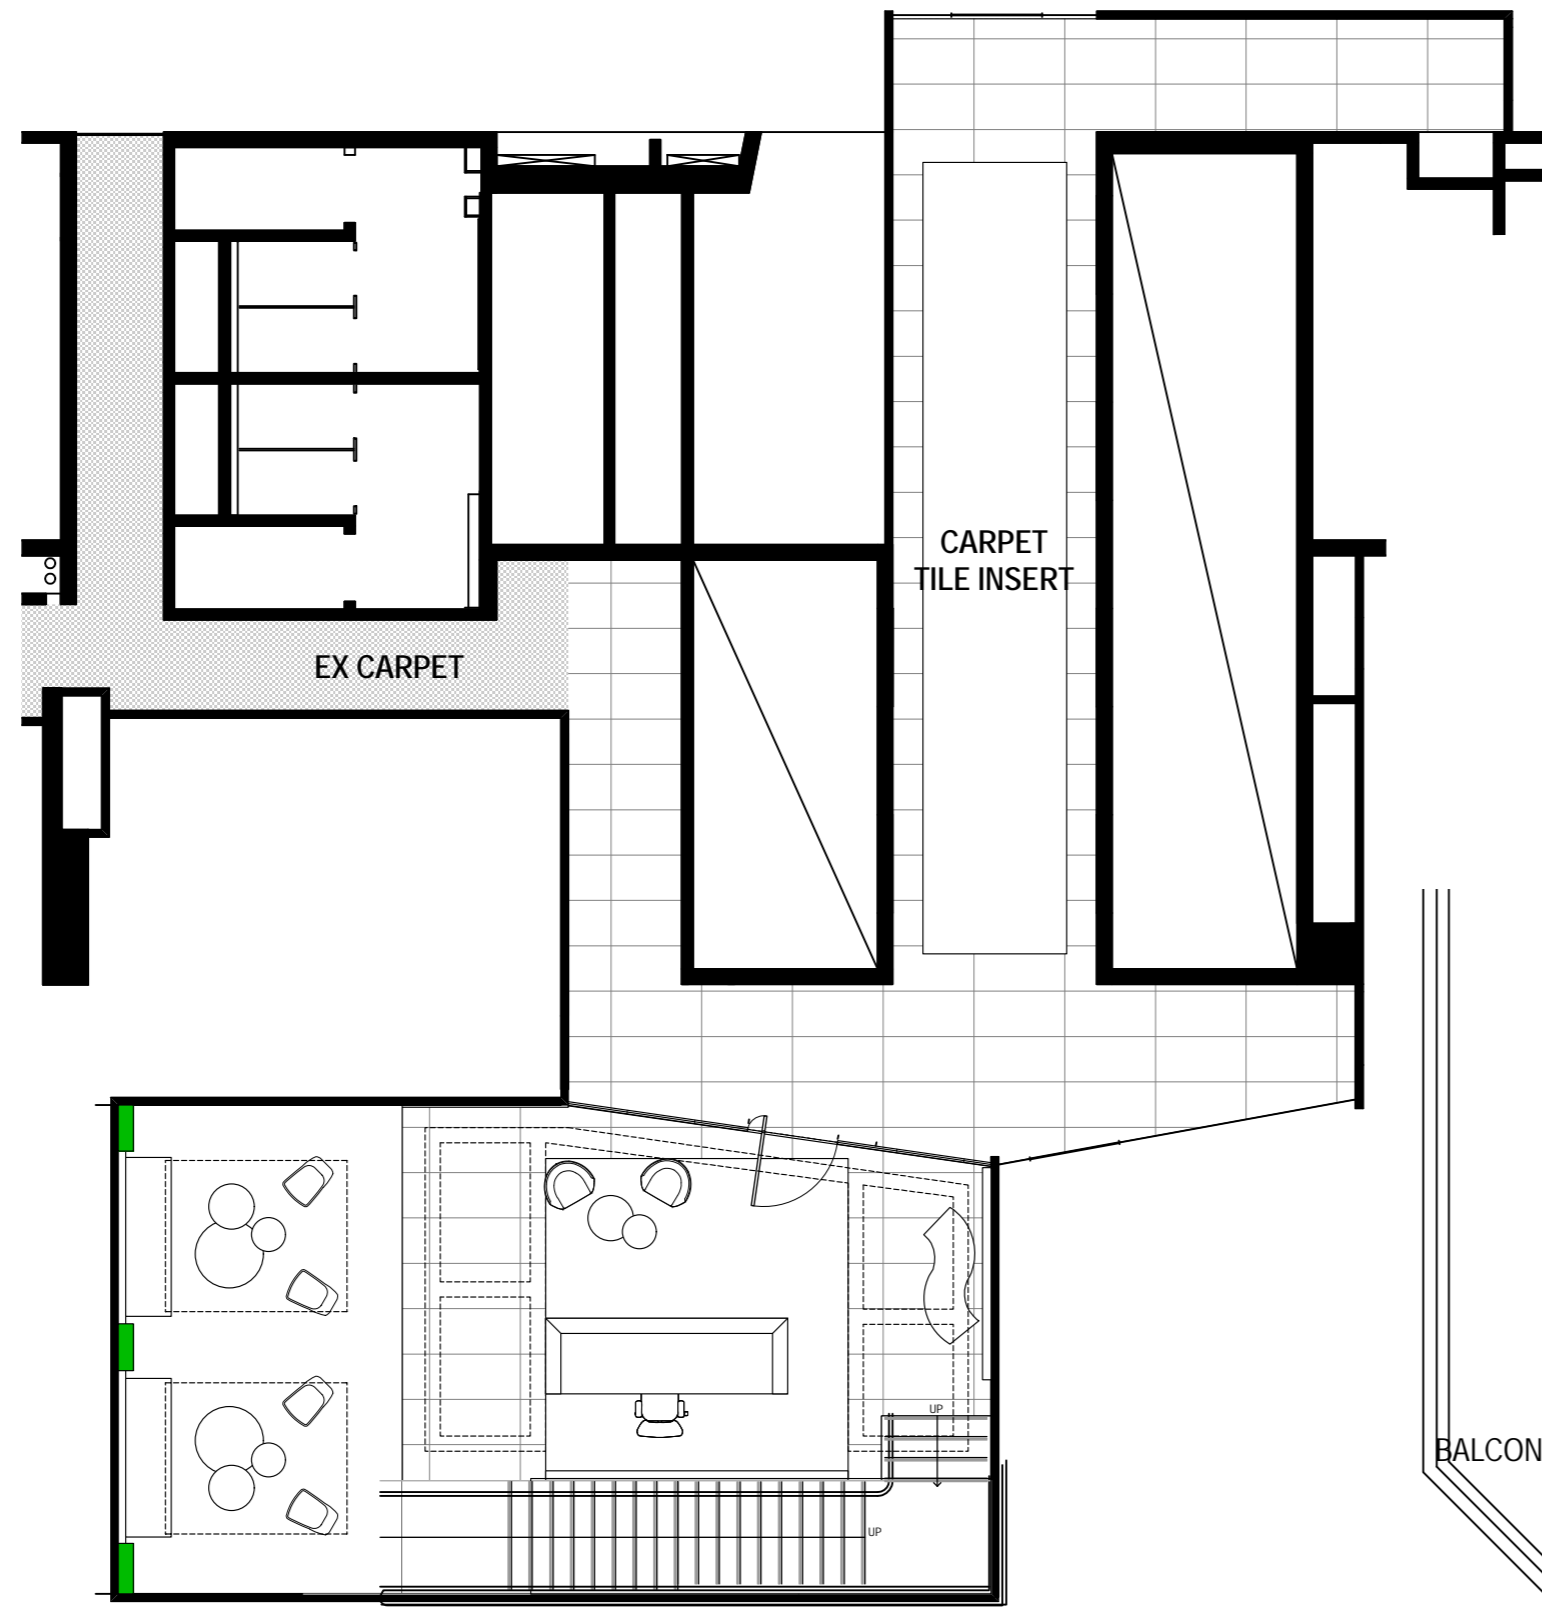

LEVEL 34 PLAN

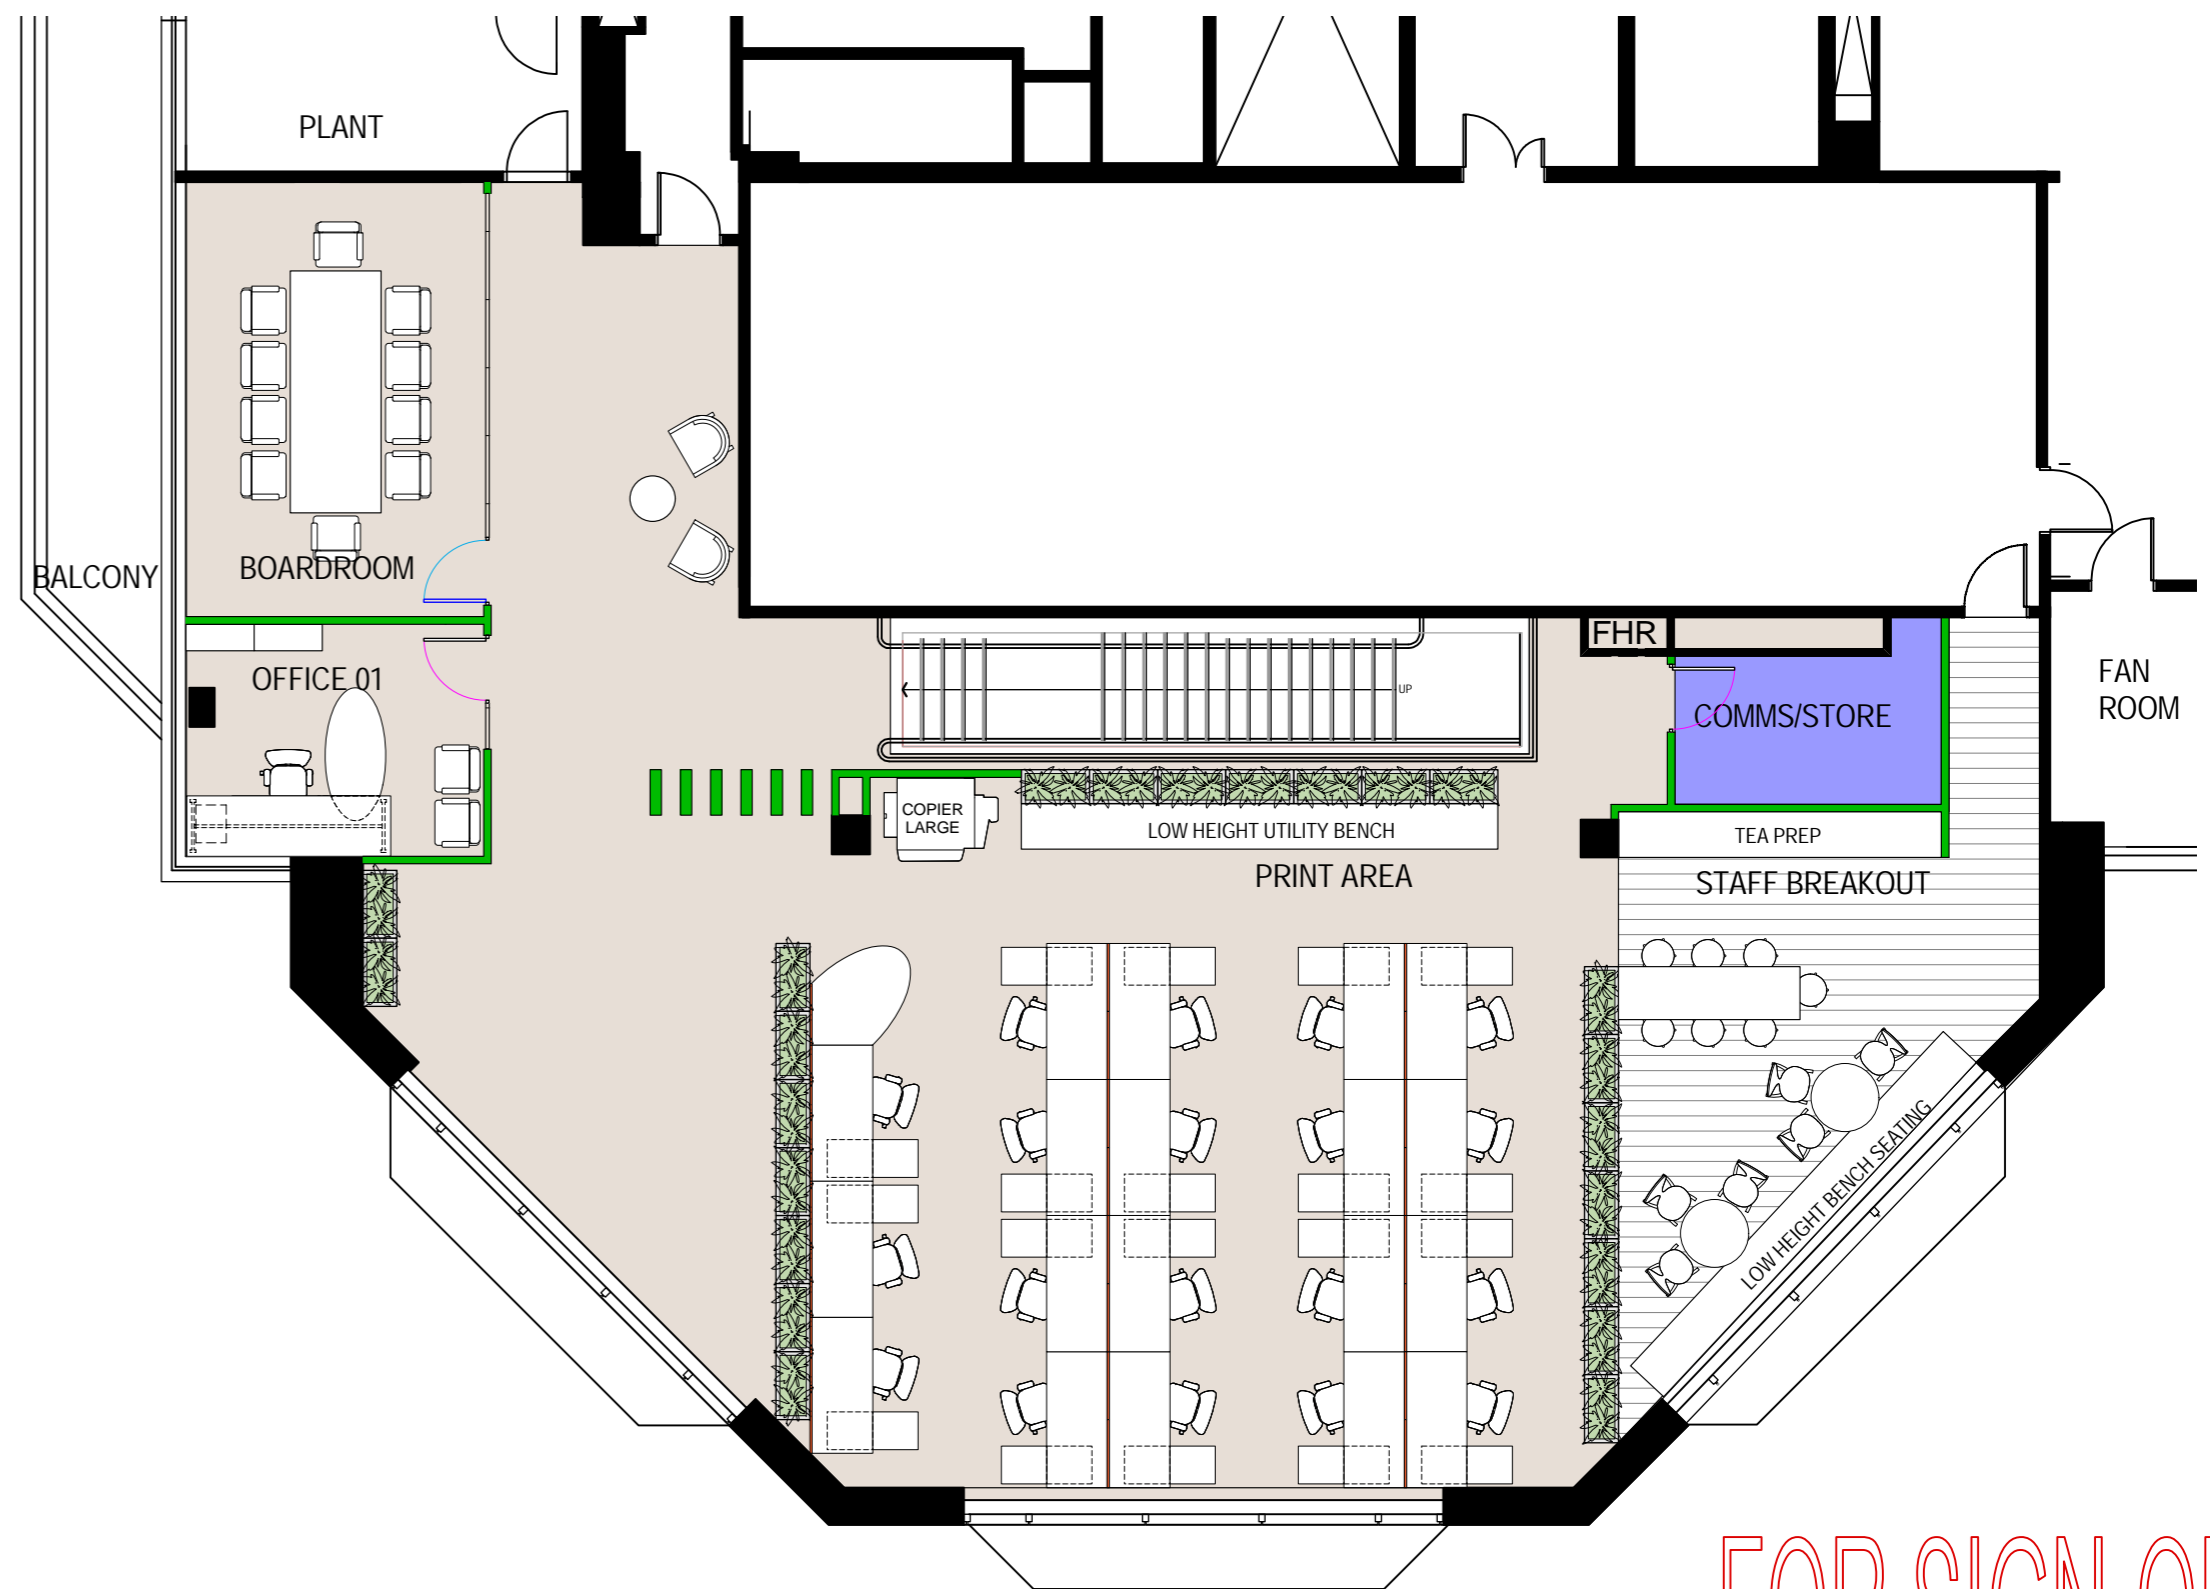

LEVEL 35 PLAN

FOR SIGN-OFF



SHELDON INTERIORS  
Level 5, 174 Pacific Hwy  
St Leonards NSW 2065  
P: 02 9906 6666 F: 02 9906 6600

Contractor must verify all dimensions on site before commencing any work or making any shop drawings which must be approved before manufacture.

All dimensions in millimetres unless noted otherwise. Figured dimensions are to be used in preference to scaling from drawing. This document is copyright and shall remain the property of Sheldon Commercial Interiors.

Unauthorised amendment, retention, copying and use of this document, in any form what so ever, is prohibited.



CLIENT NAME:

LEVELS 34 - 35  
101 MILLER STREET  
NORTH SYDNEY

DRAWING TITLE:  
**FURNITURE PLAN**

SCALE	DRAWN BY:	DATE:	DRAWING SIZE:
1:100	PA	Date	A2
JOB NO#	QUOTE NO#	DRAWING NO#	REVISION
-	2042	102	<b>G</b>