
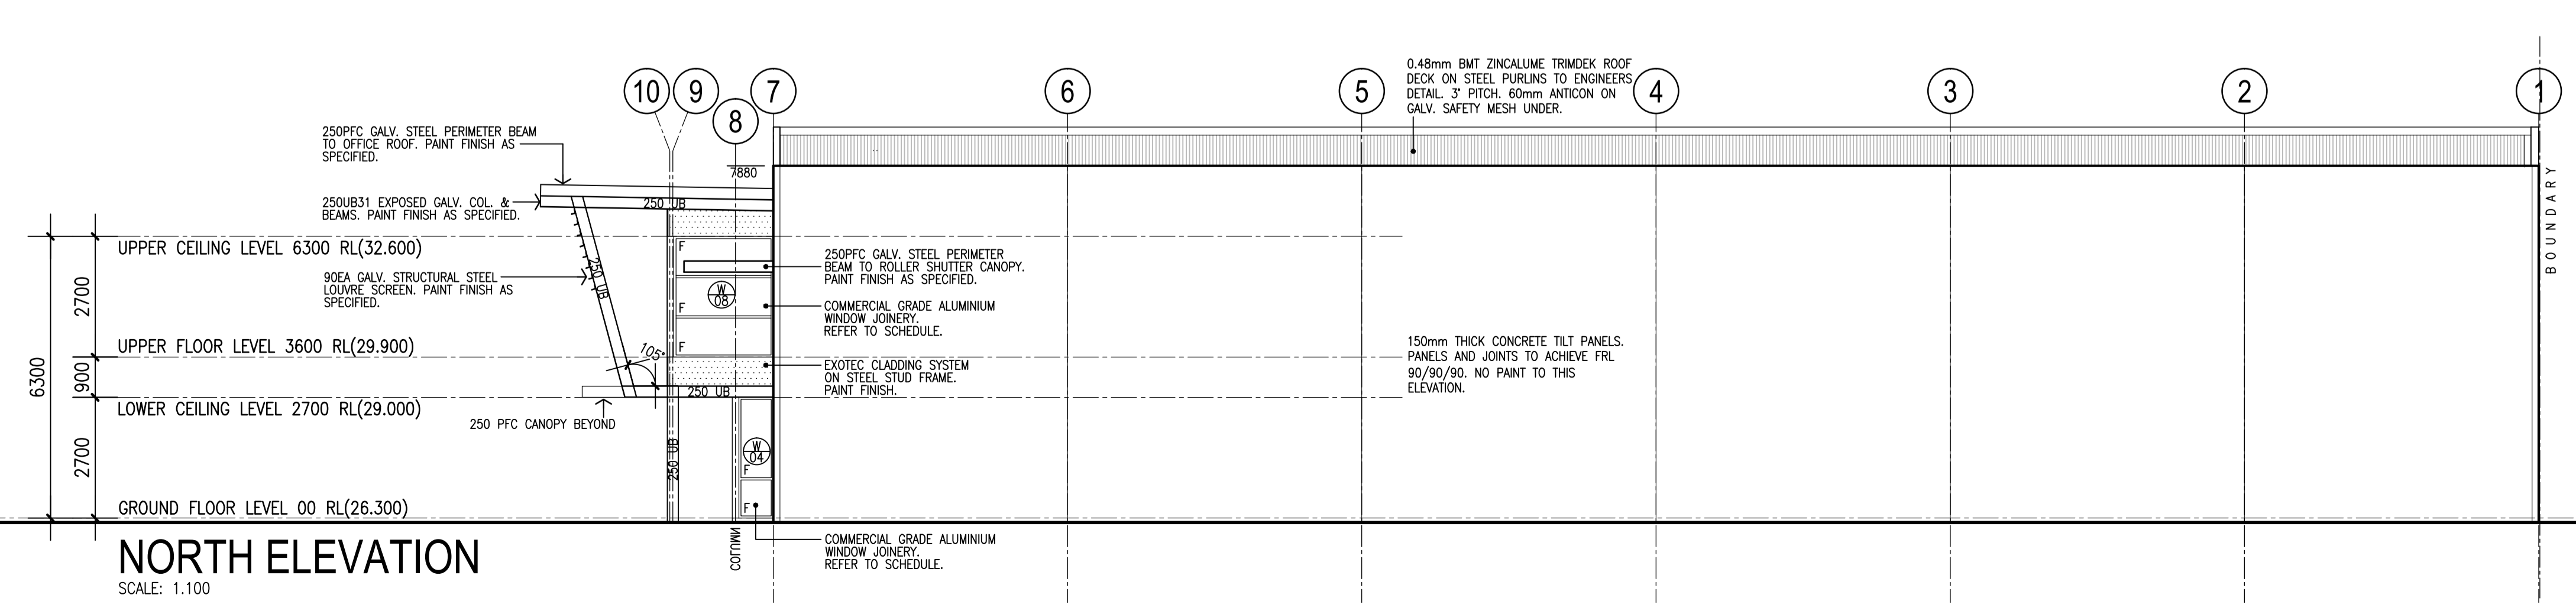
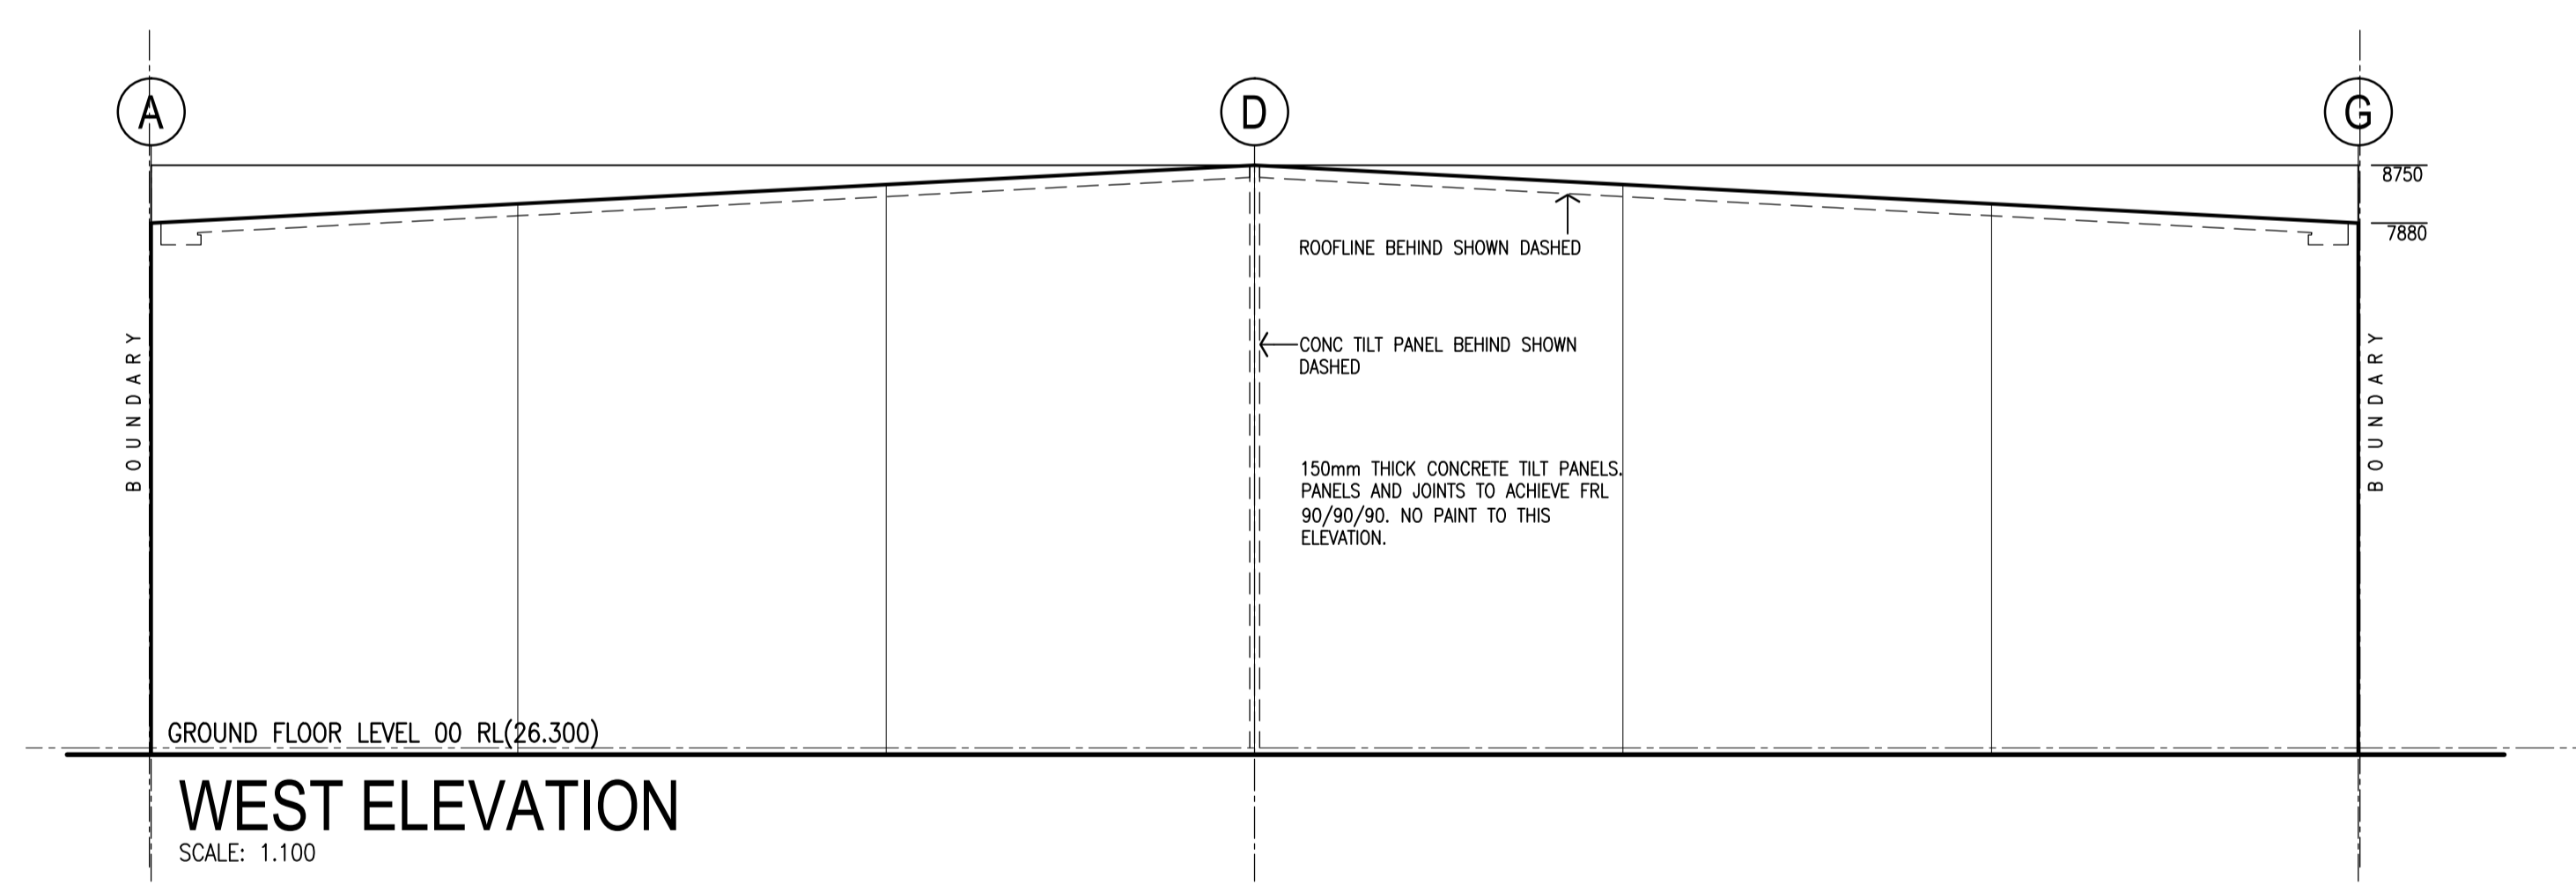
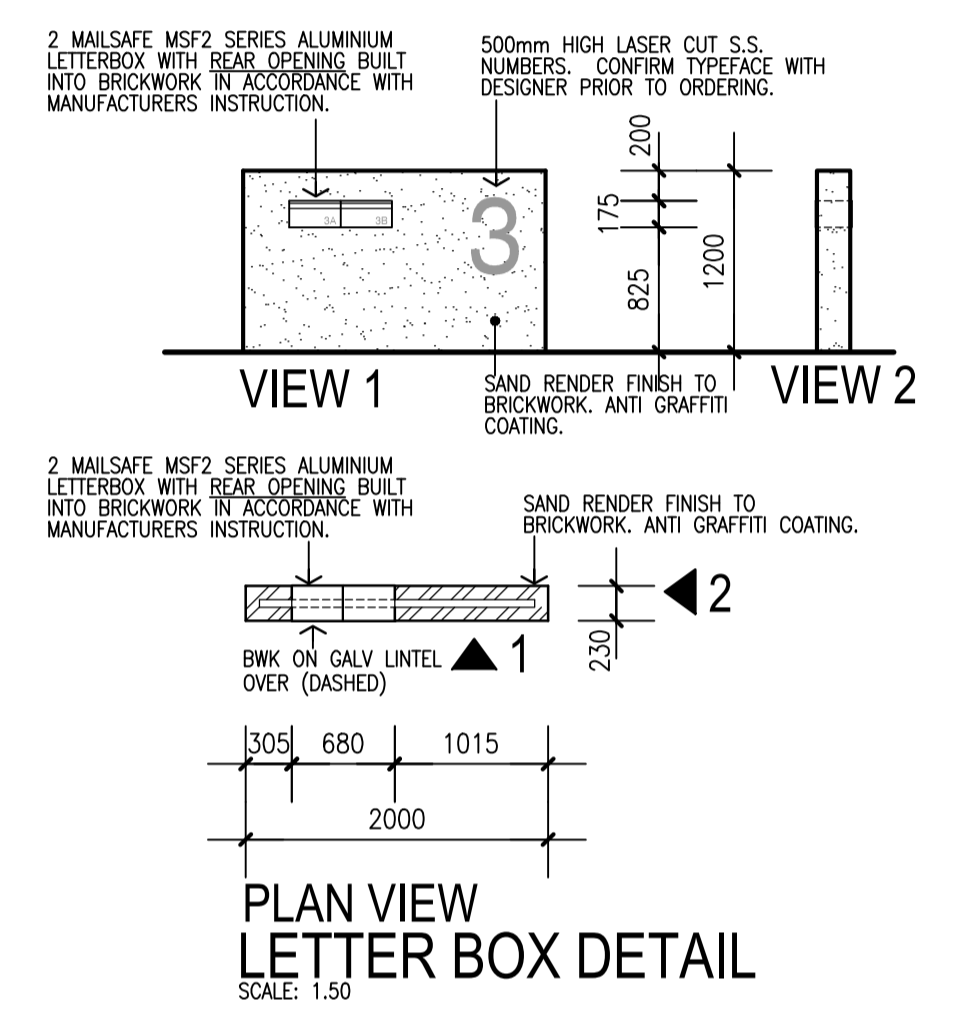
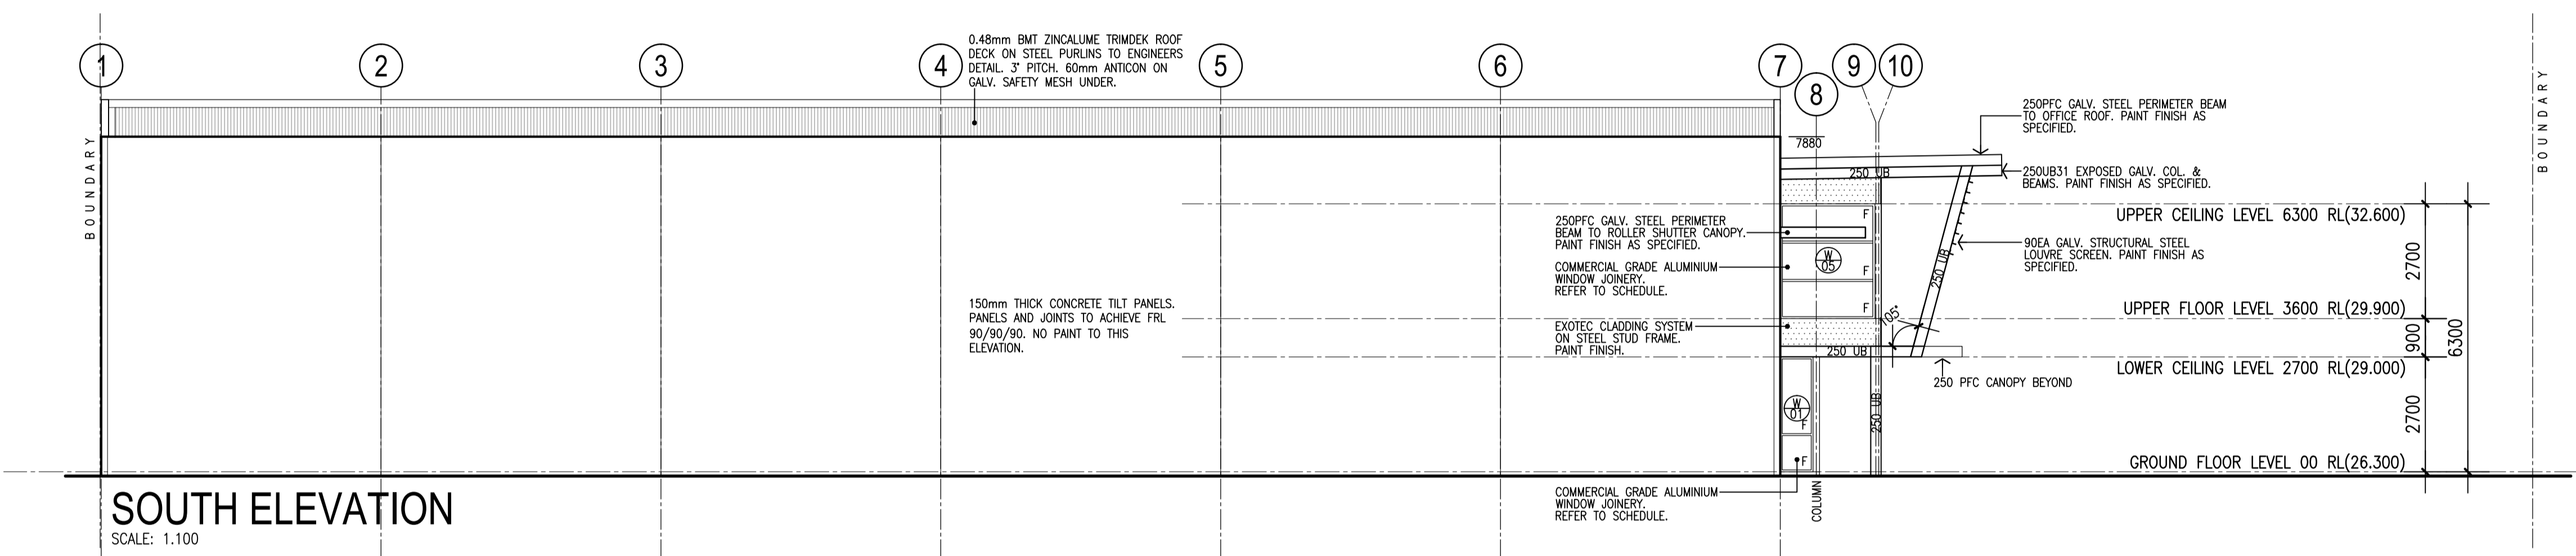
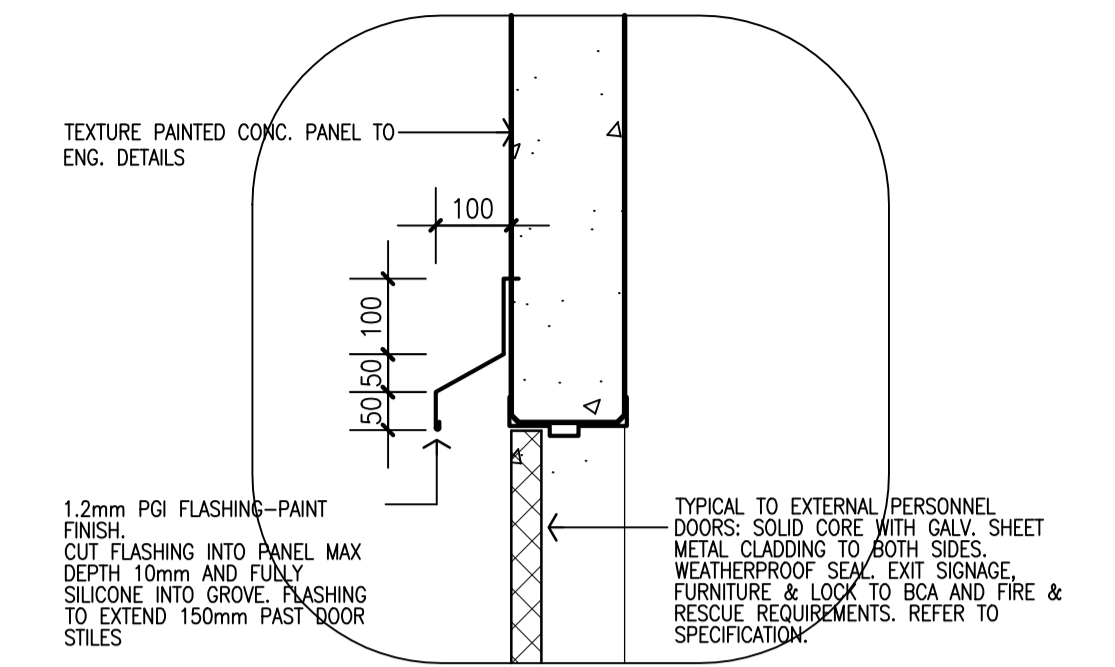


REFER TO STRUCTURAL ENGINEERS DRAWINGS FOR STEELWORK.

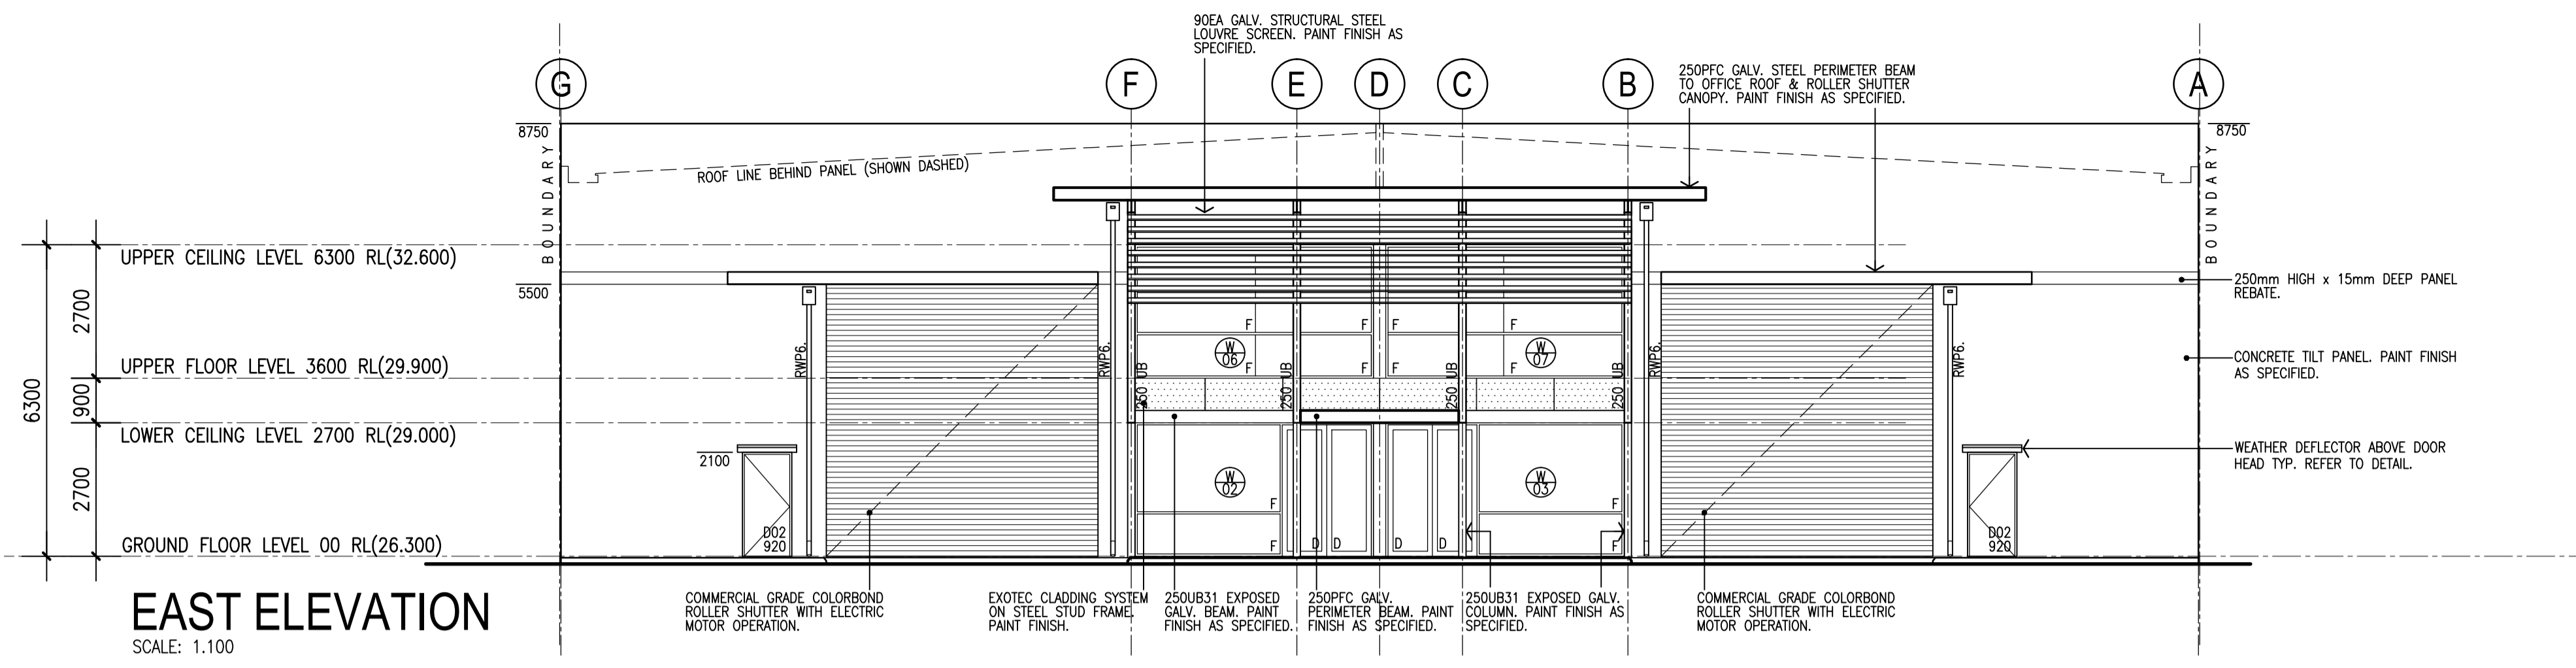

REF	AMENDMENT	DATE
A	ISSUED FOR CONSTRUCTION	13.10.2015
PROJECT		
PROPOSED OFFICE-WAREHOUSE for PIVAC ENGINEERING at LOT 457 CRAFT STREET SWAN INDUSTRIAL PARK CANNING VALE, WA		
DRAWING		
ELEVATIONS		
<small>Unit 1/124 Stirling Hwy North Fremantle 6159 PO Box 219 North Fremantle 6159 p (08) 9335 2844 f (08) 9335 2977 e contact@designmanagement.com.au</small>		
<small>BUILDER TO VERIFY DIMENSIONS AND SET OUT AND REFER DISCREPANCIES TO DESIGNER FOR DIRECTION. THESE DRAWINGS, PLANS, SPECIFICATIONS AND THE COPYRIGHT THEREIN ARE THE PROPERTY OF DESIGN WEST PTY LTD AND MUST NOT BE USED, REPRODUCED OR COPIED WHOLLY OR IN PART WITHOUT THE WRITTEN PERMISSION OF DESIGN WEST PTY LTD. COPYRIGHT © 2012</small>		
DRAWN	AK	DATE JUL 2015 JOB NO. 0810
CHECKED		SCALE 1:100 DWG NO. A04 OF A11