


01 PROPOSED LAYOUT PLAN 1:50@A3

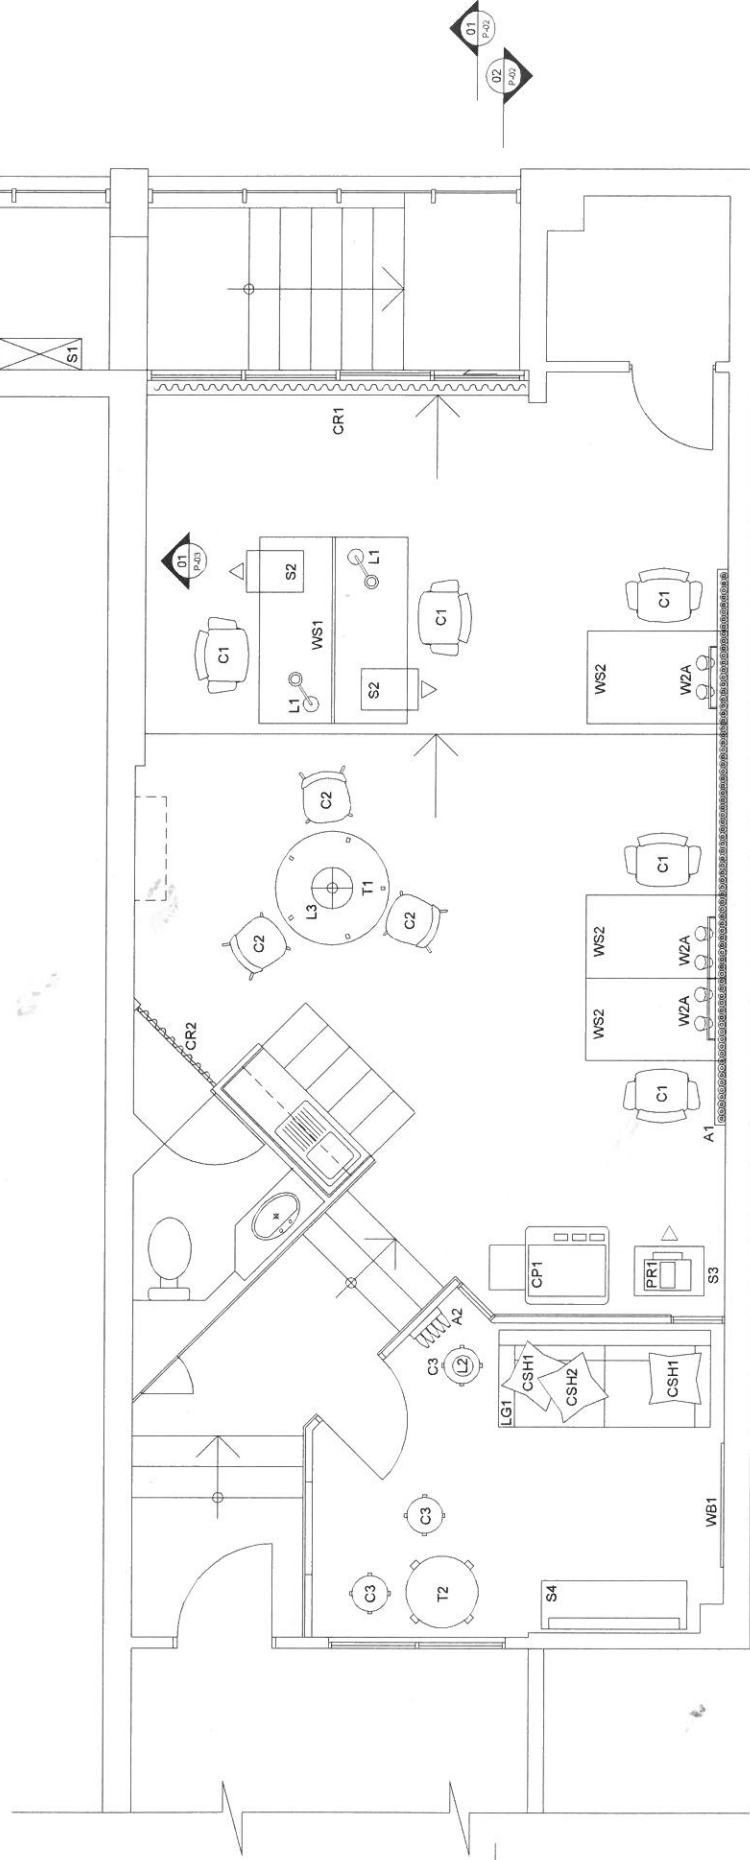

DRY JULY
Clear your head, make a difference®

CLIENT: DRY JULY
ADDRESS: SUITE 2
LEVEL 15
189 KENT STREET
SYDNEY

TITLE: PROPOSED OFFICE LAYOUT
PLAN



DWG NO.	SCALE	ISSUE DATE	REV	DESCRIPTION	DATE
P-01	1:50	30.01.12			