



**ELEVATION 1**  
SCALE 1:200

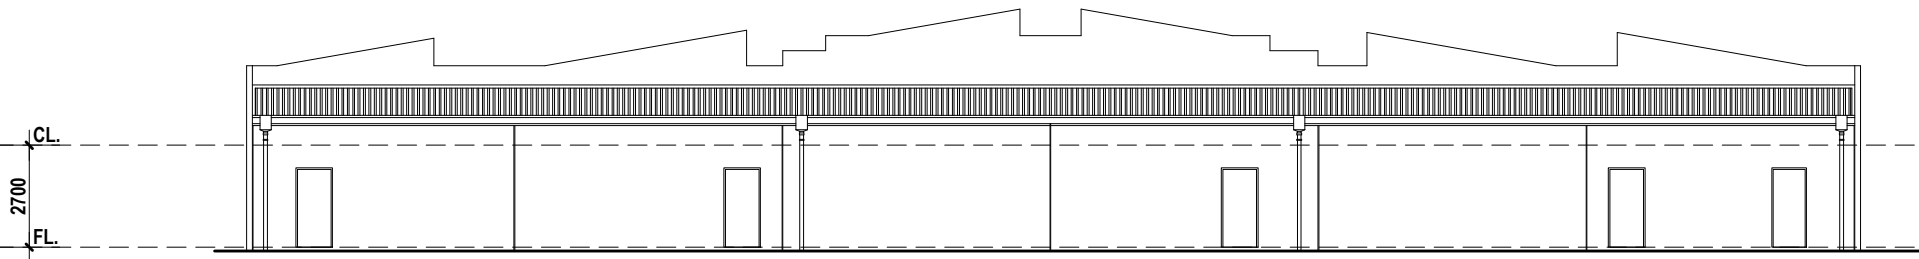

**ELEVATION 2**  
SCALE 1:200

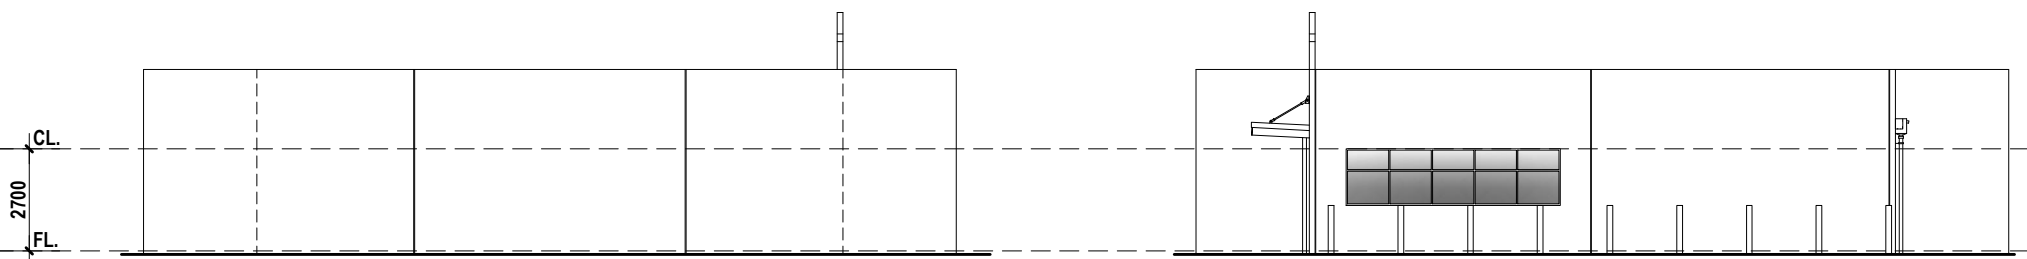

**ELEVATION 3**  
SCALE 1:200

**ELEVATION 4**  
SCALE 1:200

**MRODIC**  
& ASSOCIATES PTY LTD

Design Consultants

165 SEVENTH AVENUE  
INGLEWOOD, W.A. 6052  
TEL: 9272 3533 FAX: 9370 3469  
E-MAIL: mick@mrodic.com.au  
ABN: 28 076 630 325

© COPYRIGHT 2010

rev	amendment	date	by
project:			
PROPOSED MIXED USE DEVELOPMENT ON LOT 2 (# 10) SUNLANDER DRIVE CURRAMBINE			

client: Mr. Bloomfield & Mr. Grubisa

notes:

- check all levels and dimensions on site before commencing any work
- all dimensions are in millimeters
- dimensions shall take precedence over scale

dwg no. :  
**A02**

drawn:	checked:	date:	scale:	job no. :
AKT	M.R.	MARCH 2011	AS SHOWN	10-52