for Construction

scale:

09.10.2012

sheet no: WD03.06 revision: 1

@A1

1:100

DM


project no: 02-3615G

WALLIS GLENELG - NEW BUILDING

115-123 JETTY ROAD, GLENELG

GROUND FLOOR RETAIL PLAN

WALLIS CINEMAS

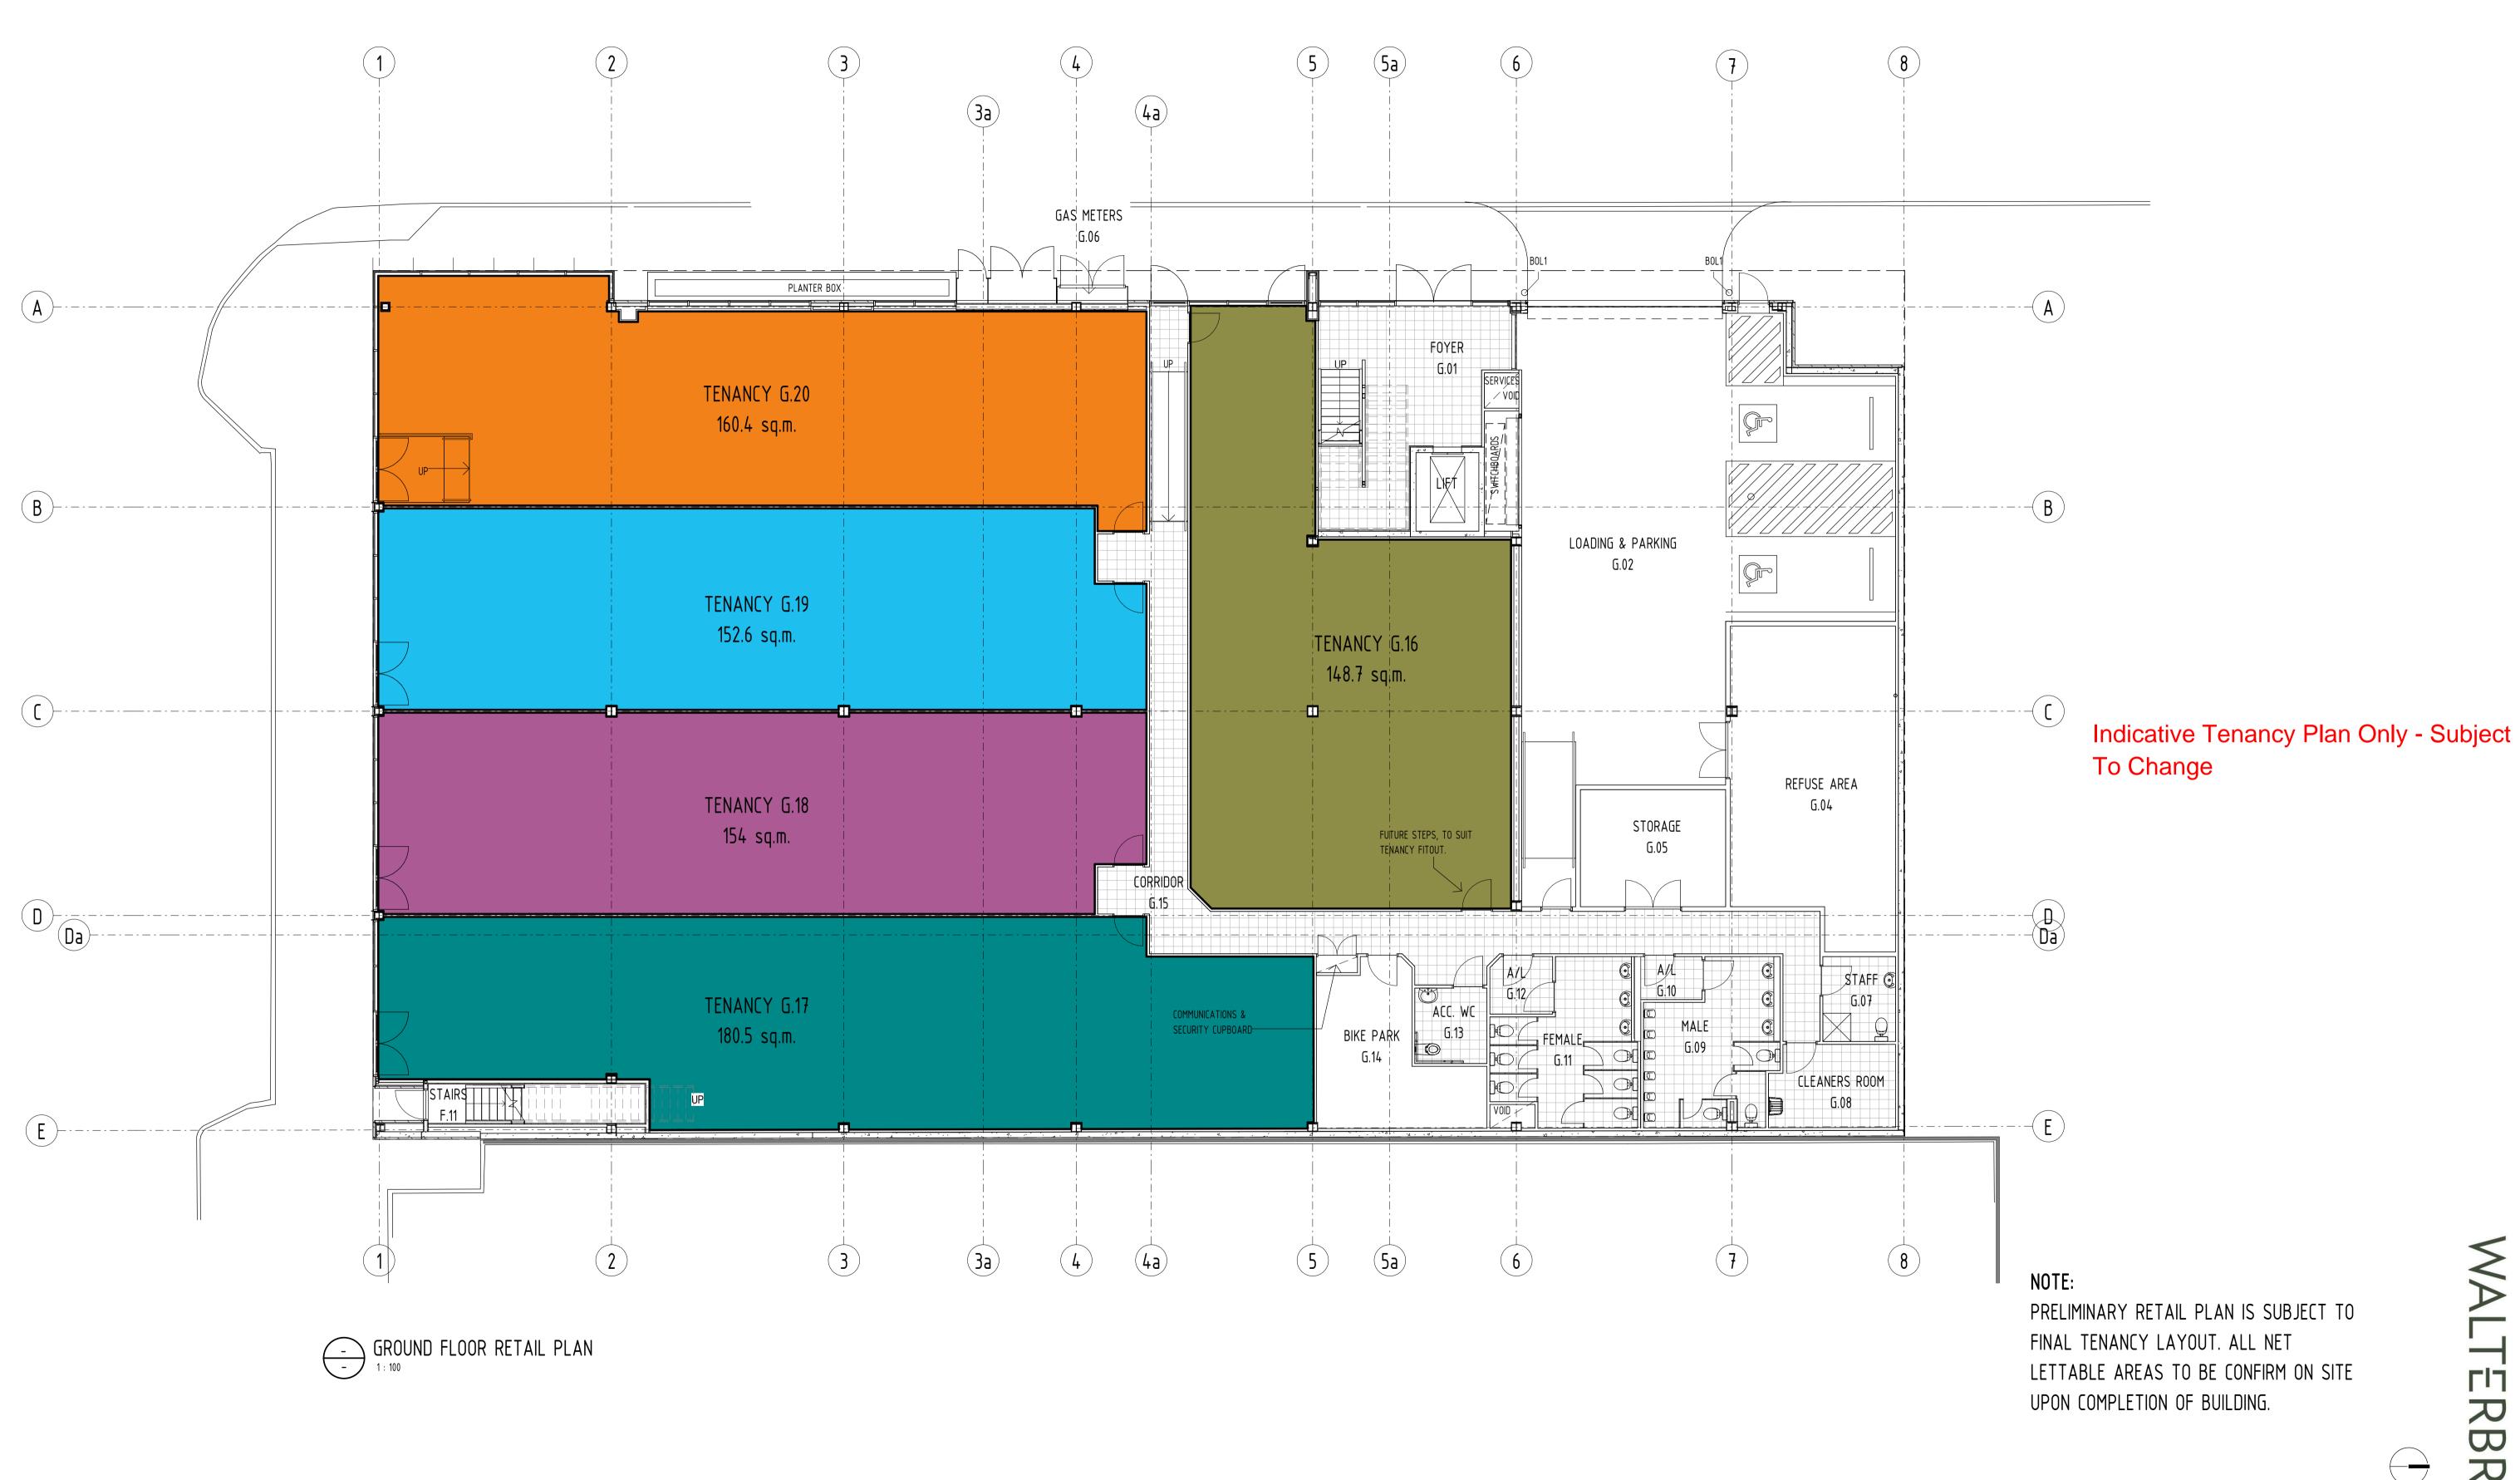

contractors must verify all dimensions on the job before commencing work or making shop drawings

rev date reason for issue
1 22.02.2013 Issued for Construction

ARCHITECTURE - INTERIOR DESIGN

LANDSCAPE ARCHITECTURE

MASTERPLANNING

© walterbrooke and associates pty ltd 49 greenhill road wayville sa 5034 telephone 8 8272 4166 - fax 8 8271 7967

email wba@walterbrooke.com.au

www.walterbrooke.com.au

ABN 42 007 918 514