





NIKIAS PROPERTY
DEVELOPMENTS
Management, Construction
Fitout & Refurbishments


Proposed Building - Block 20 Section 112 Symonston

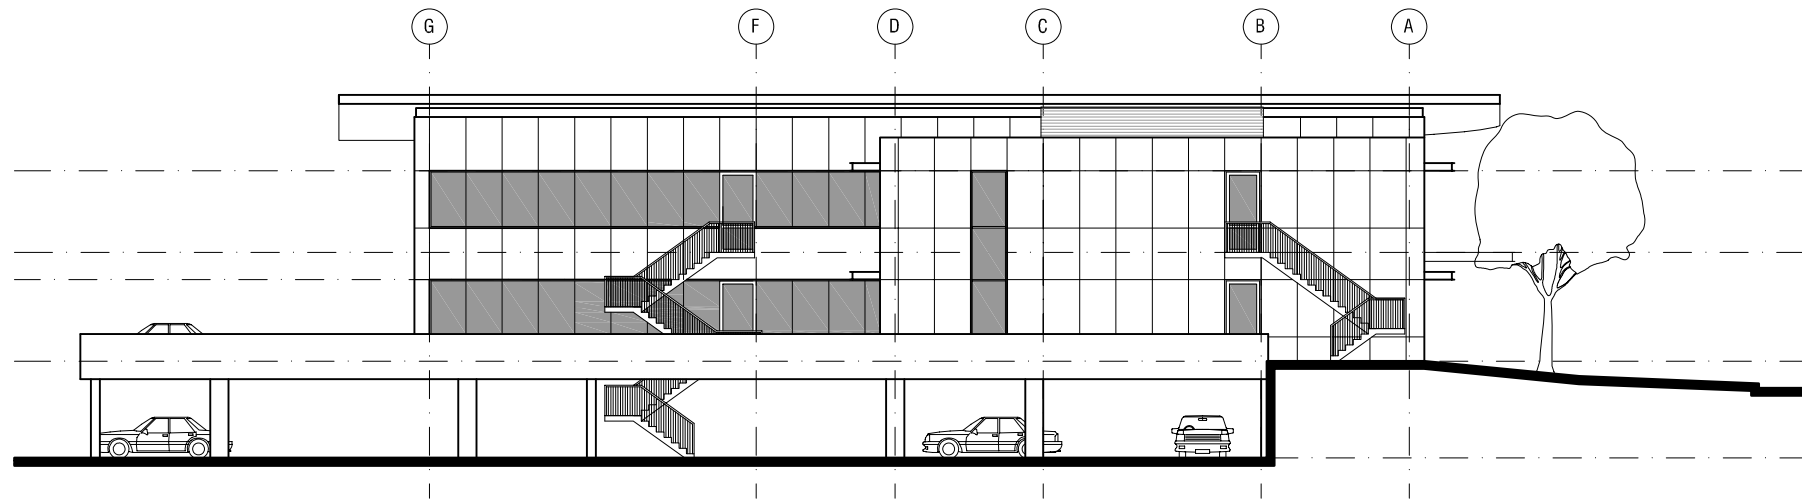

NORTH-WEST ELEVATION

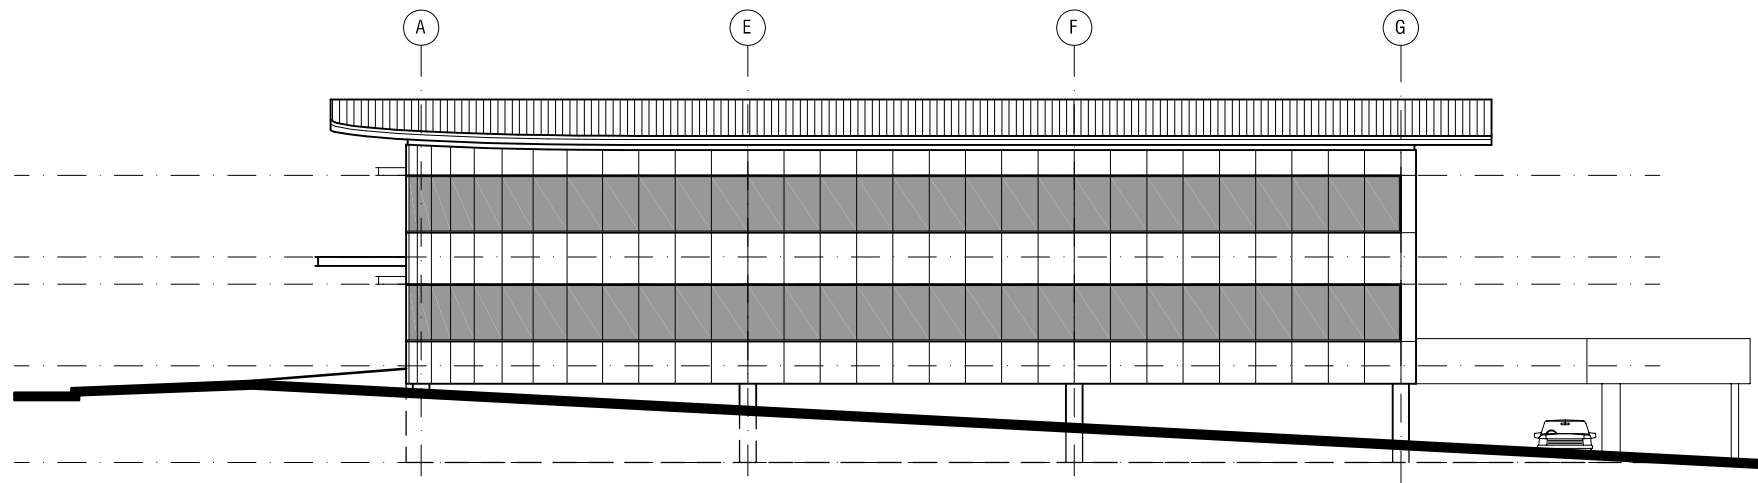

TAUBMAN STREET ELEVATION

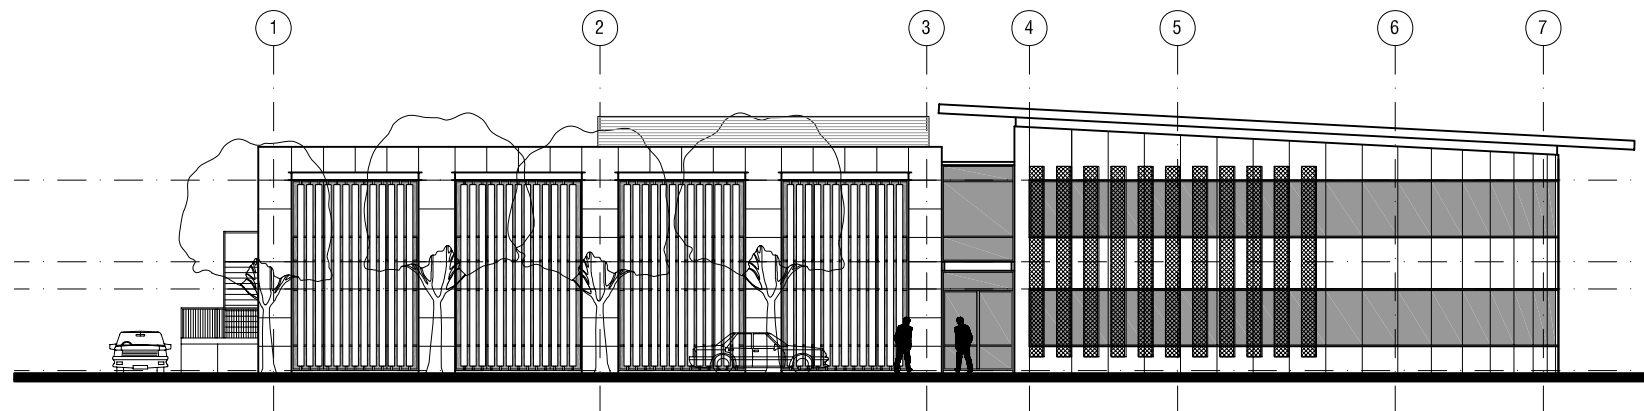

WORMALD STREET ELEVATION



ELEVATIONS



AMC PROJECTS
DESIGN • MANAGEMENT