

FLOOR PLAN SURVEY
LESMURDIE VILLAGE SHOPPING CENTRE
35 SANDERSON ROAD LESMURDIE

DRAWN: W FRANCE LS
 SURVEYED: BM21094
 DATE: 3 AUG 22
 CONTOUR INTERVAL: SCALE: 1:100
 DATUM: CO-ORD SYS.

JOB NUMBER: BM21094

CLIENT: SULLIVAN PROPERTY CONSULTANTS
 REV. 00

DRAWING FILE: 21094-Lesmurdie Village_Shops_2022 - Drawing005


GENERAL NOTES

REV	DATE	REVISION DETAILS	DWN	CHK
-	-	-	-	-



NOTES

- INT. INTERNAL FACE OF TENANCY WALL
- EXT. EXTERNAL FACE OF TENANCY WALL
- C/L. CENTRE OF WALL
- G/L. GLASS
- LETTABLE AREA BOUNDARY

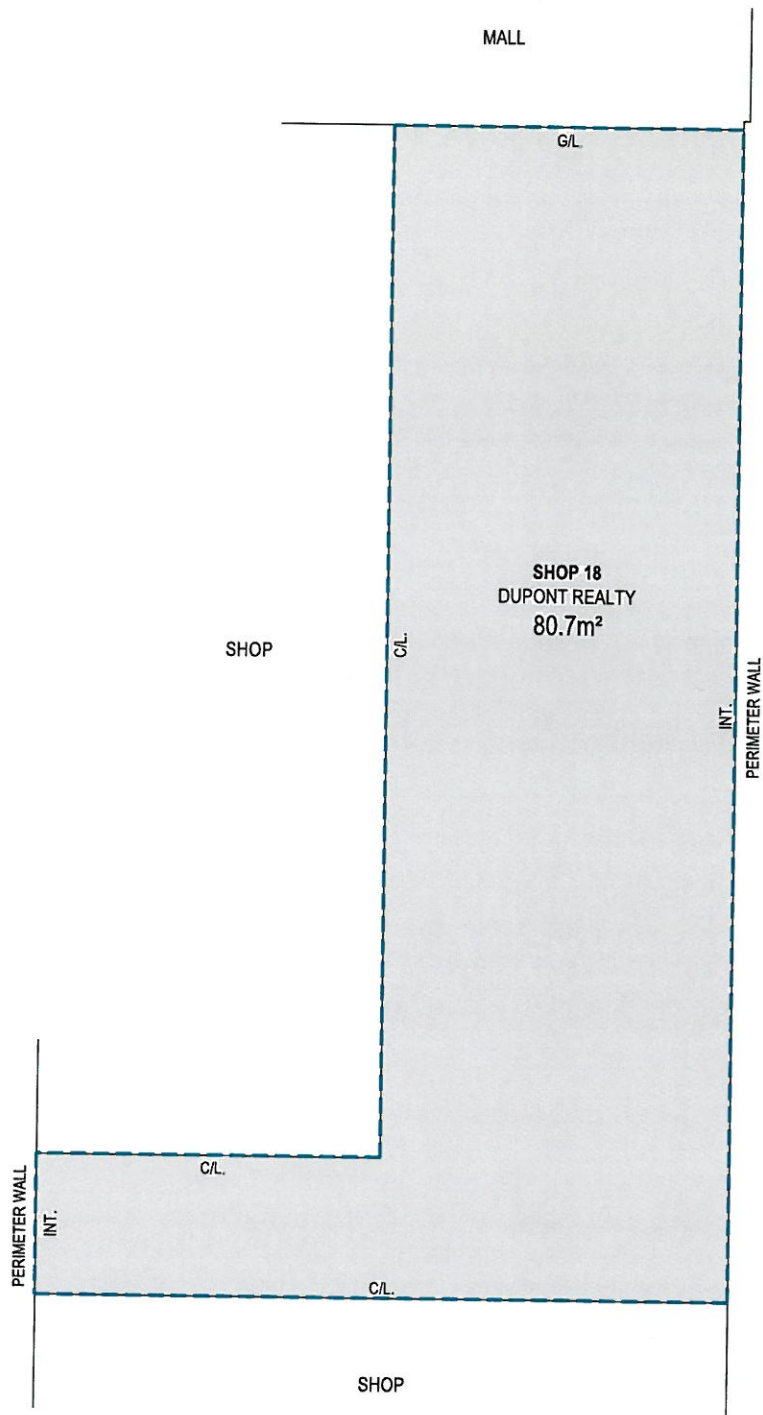

P.O BOX 91 GOSNELLS 6990
admin@brookandmarsh.com.au

JOB NUMBER
21094

DATE
05/07/2022

SCALE
1:100

METHOD OF MEASUREMENT
AREAS HAVE BEEN MEASURED IN ACCORDANCE WITH THE PROPERTY COUNCIL OF AUSTRALIA 1997 GUIDELINES


GROSS LETTABLE AREA-RETAIL
P.C.A. 1997 - SECTION 1

LETTABLE AREA SURVEY
LESMURDIE VILLAGE SHOPPING CENTRE
35 SANDERSON ROAD LESMURDIE
SHOP 18

PLAN PREPARED FOR:
SULLIVAN PROPERTY CONSULTANTS

LEASE No:

DRAWING FILE. 21094-Lesmurdie Village_Shops_2022 - Drawing005

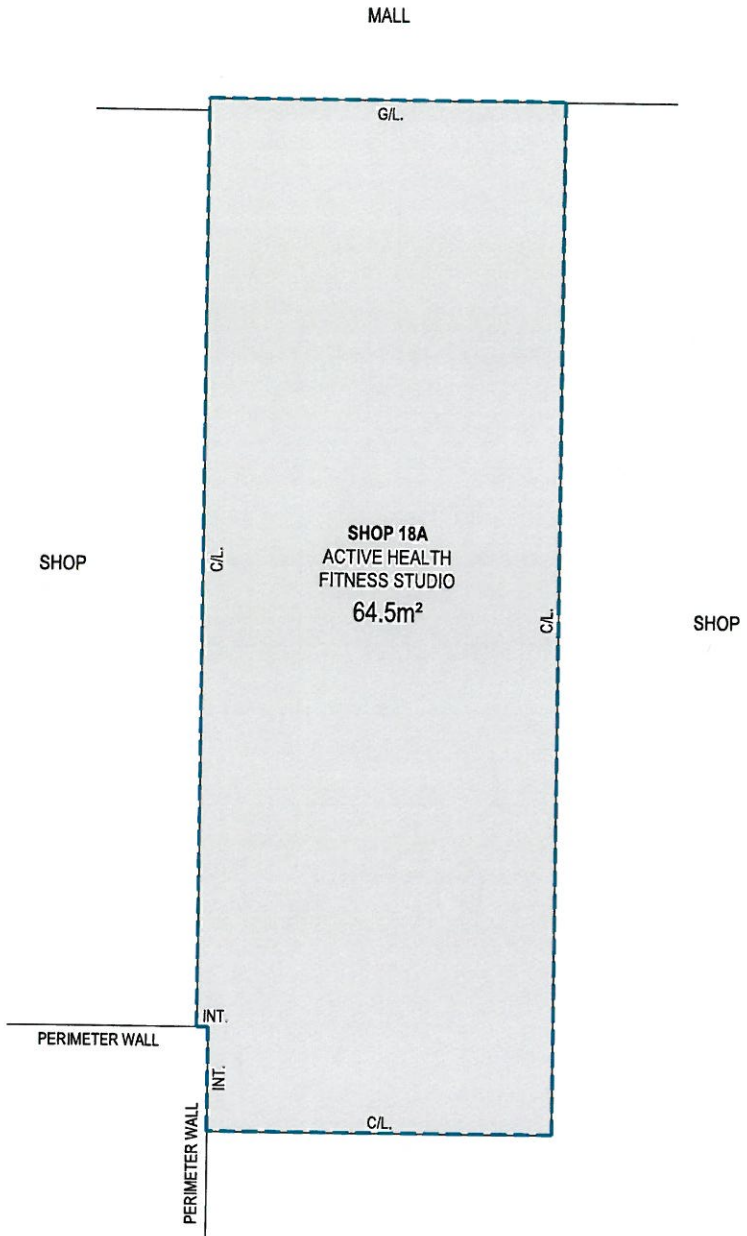

NOTES

- INT. INTERNAL FACE OF TENANCY WALL
- EXT. EXTERNAL FACE OF TENANCY WALL
- C/L. CENTRE OF WALL
- G/L. GLASS
- - - - - LETTABLE AREA BOUNDARY

JOB NUMBER
21094

DATE
05/07/2022

SCALE
1:100

METHOD OF MEASUREMENT
AREAS HAVE BEEN MEASURED IN ACCORDANCE WITH THE PROPERTY COUNCIL OF AUSTRALIA 1997 GUIDELINES

GROSS LETTABLE AREA-RETAIL
P.C.A. 1997 - SECTION 1

LETTABLE AREA SURVEY
LESMURDIE VILLAGE SHOPPING CENTRE
35 SANDERSON ROAD LESMURDIE
SHOP 18A

PLAN PREPARED FOR:
SULLIVAN PROPERTY CONSULTANTS

LEASE No: