


SCARBOROUGH BEACH ROAD

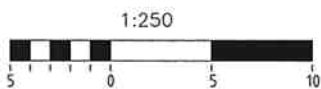


- CENTRELINE OF INTER-TENANCY WALL
- EXTERNAL FACE OF WALL
- EXTERNAL FACE OF GLAZING

AMENDMENTS	LOT 220 SCARBOROUGH BEACH ROAD, OSBORNE PARK	Prepared for JADEL PTY LTD		
	TENANCY AREAS	VER DATUM : ORIGIN :	HORIZ DATUM : ORIGIN :	
	CROSSLAND & HARDY PTY LTD CONSULTING LICENSED SURVEYORS 177 RAILWAY PARADE, HAYLANDS 6051 TEL 9272 2214 FAX 9370 3547 EMAIL xland@inef.net.au	F.B.: 1135-16 L.B.:	CAD 570901.DWG	
		REF.: 5709/03 DRAWN: CM DWG SIZE A3	DATE 10-10-2003	PLAN 338/03
		SCALE 1:250	REVISION X	

TENANCY AREA (GLA)


LOT 220 SCARBOROUGH BEACH RD, OSBORNE PARK

TENANCY 3

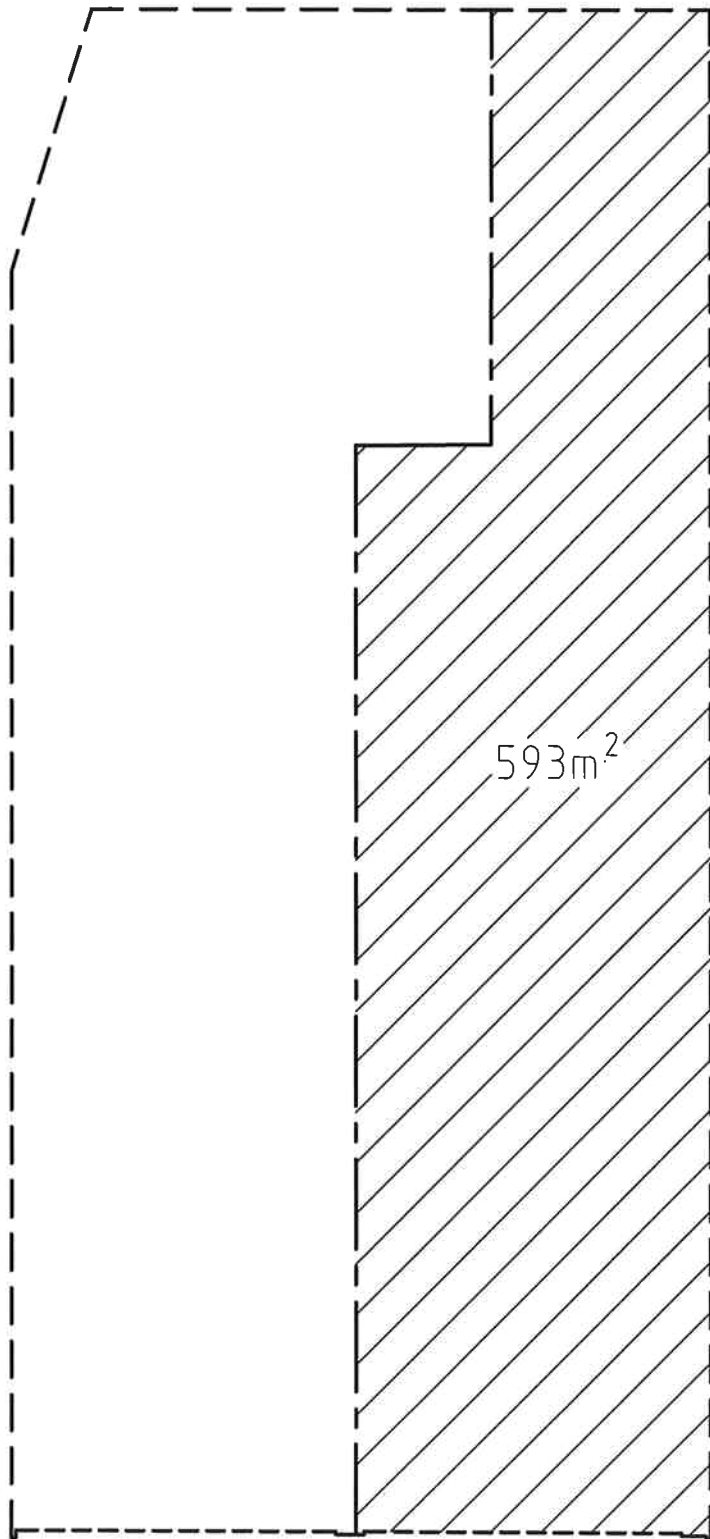

- · — · — CENTRELINE OF INTER-TENANCY WALL
- - - - - EXTERNAL FACE OF WALL
- · - · - EXTERNAL FACE OF GLAZING

1:250

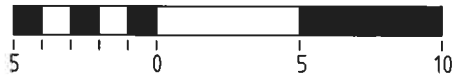


CROSSLAND & HARDY PTY LTD
Consulting Surveyors
177 RAILWAY PDE, MAYLANDS
PH (08)9272 2214 FAX (08)9370 3547

REF.: 5709/03 10-10-2003

TENANCY AREA (GLA)


LOT 220 SCARBOROUGH BEACH RD, OSBORNE PARK

TENANCY 2

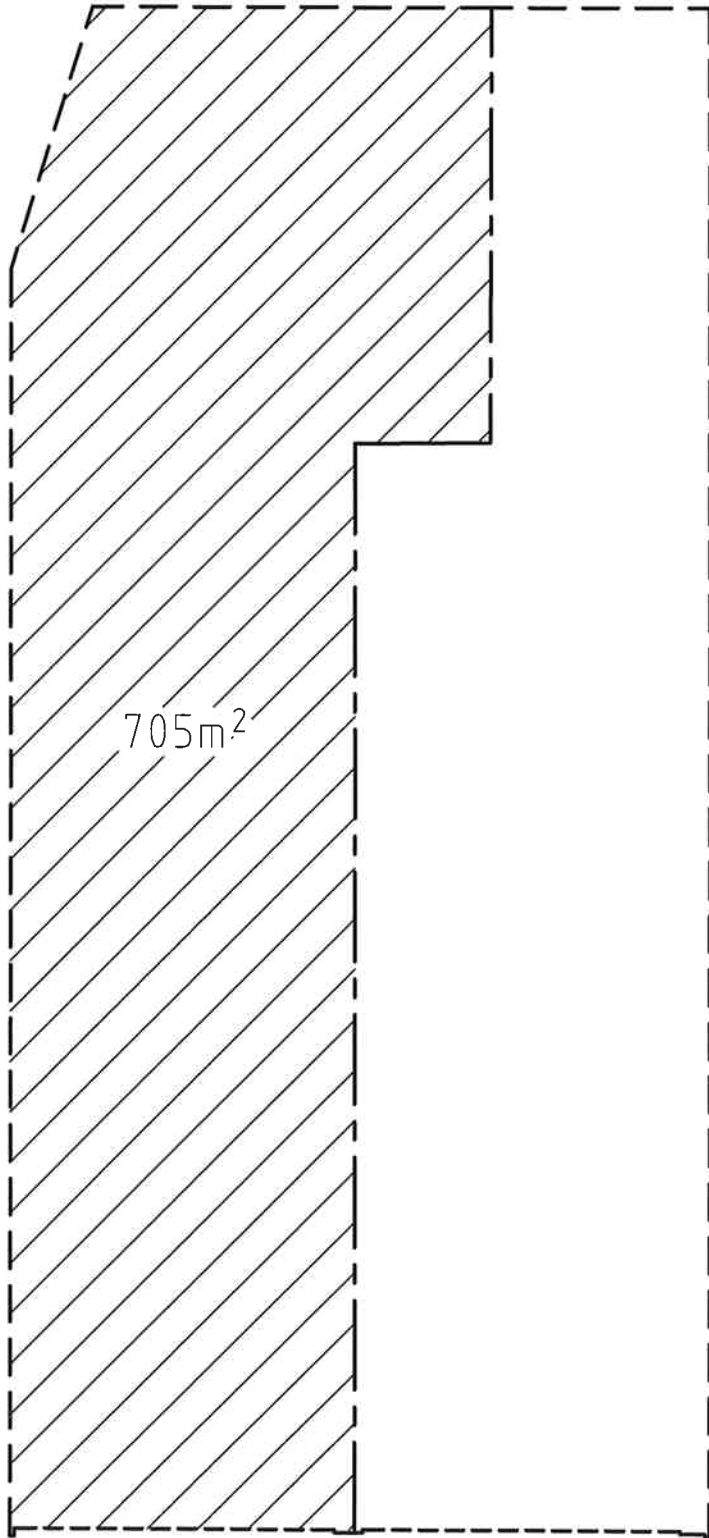

- — — CENTRELINE OF INTER-TENANCY WALL
- — — EXTERNAL FACE OF WALL
- - - - EXTERNAL FACE OF GLAZING


1:250

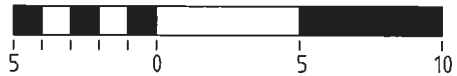


CROSSLAND & HARDY PTY LTD
Consulting Surveyors
177 RAILWAY PDE, MAYLANDS
PH (08)9272 2214 FAX (08)9370 3547

REF.: 5709/03 10-10-2003

TENANCY AREA (GLA)
LOT 220 SCARBOROUGH BEACH RD, OSBORNE PARK
TENANCY 1

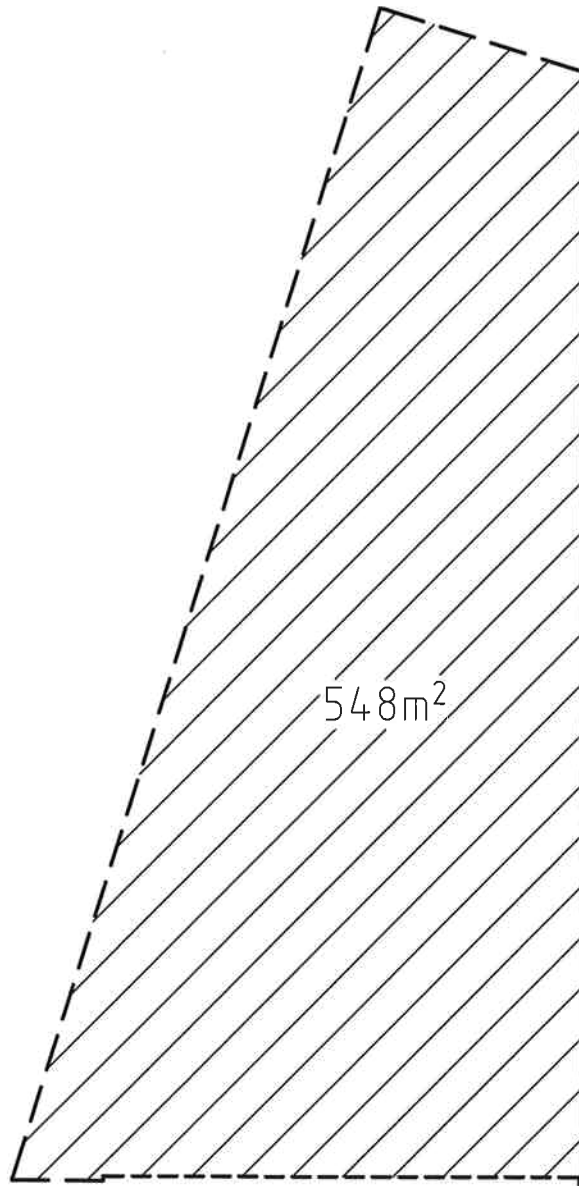

1:250

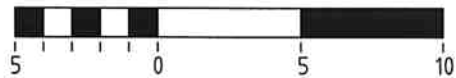

— — — EXTERNAL FACE OF WALL
- - - - - EXTERNAL FACE OF GLAZING

CROSSLAND & HARDY PTY LTD
Consulting Surveyors
177 RAILWAY PDE, MAYLANDS
PH (08)9272 2214 FAX (08)9370 3547

REF.: 5709/03 10-10-2003