





Proposed Building - Block 20 Section 112 Symonston

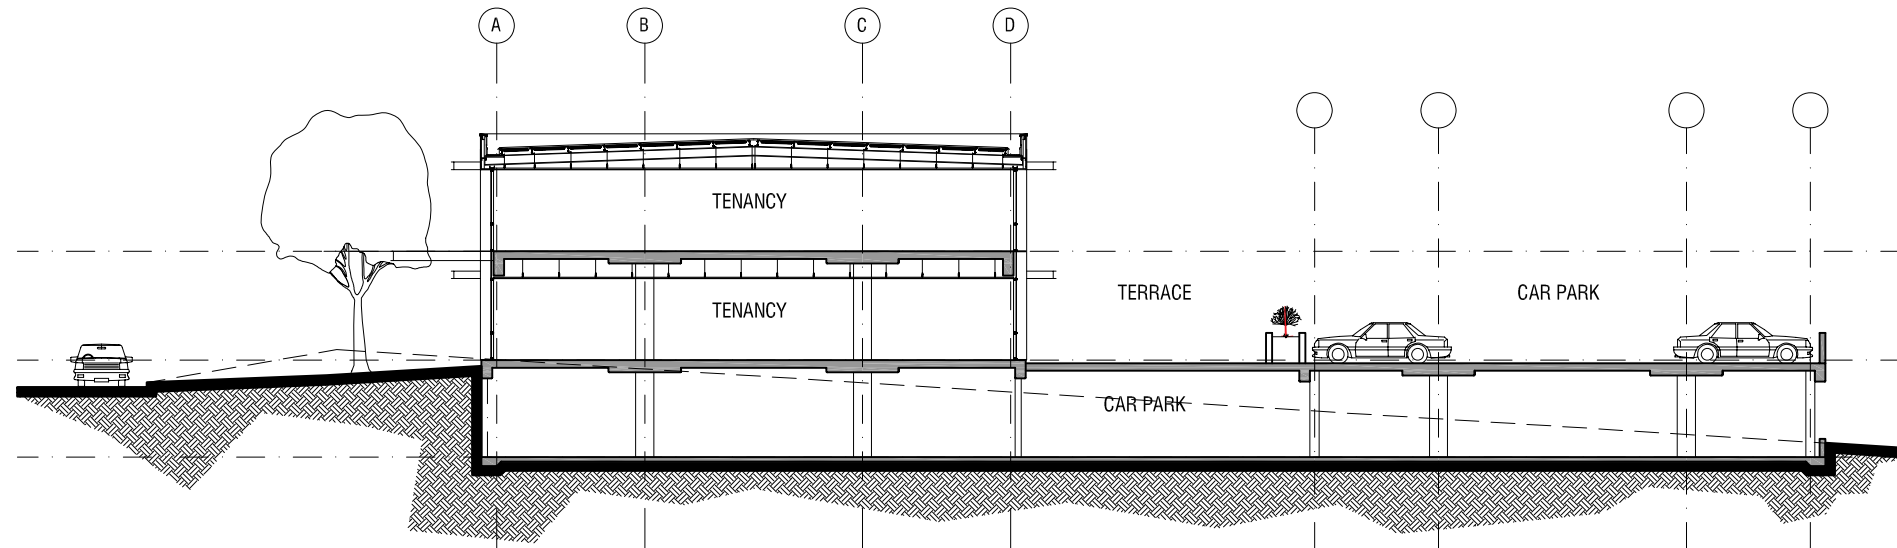

SITE SECTION

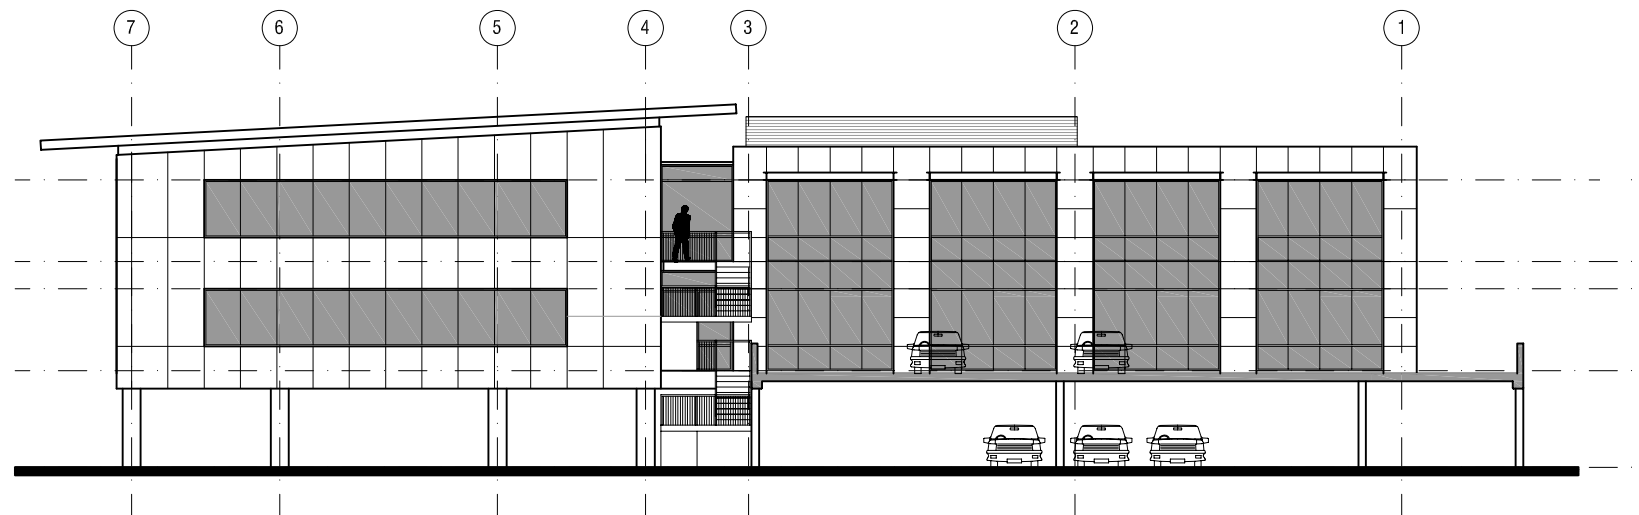

NORTH EAST ELEVATION



ELEVATIONS

