
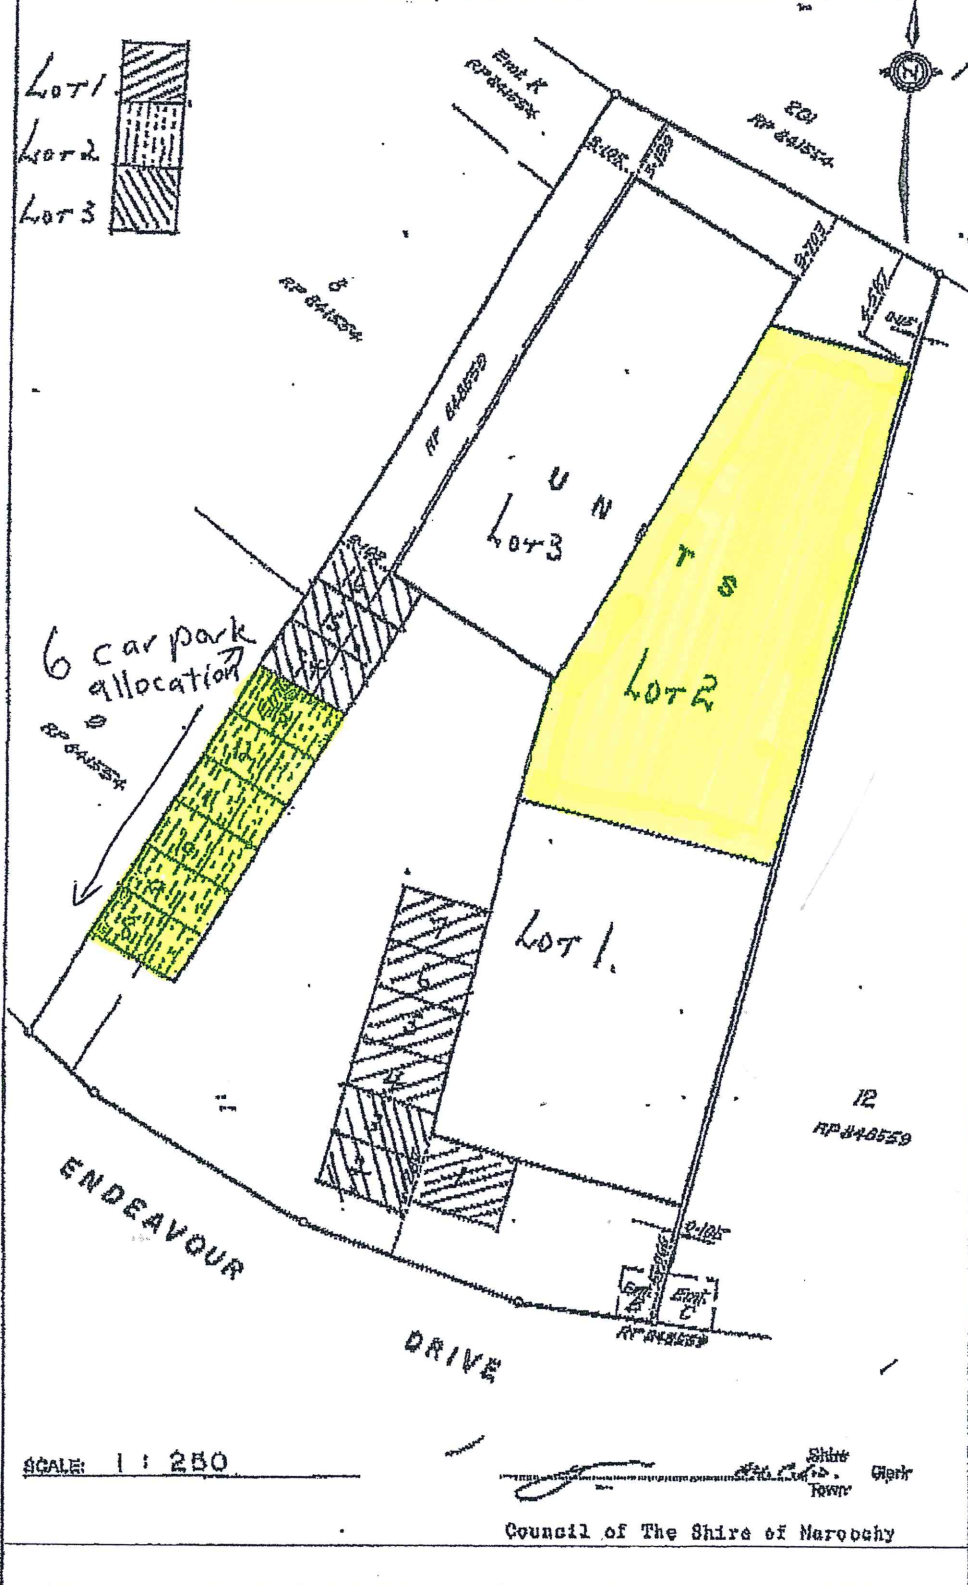


Name of Building: "LOT 11 RDP"

Regulation 8(1)  
Sheet No.2 of 7 Sheets

# BUILDING UNITS PLAN No. 100737

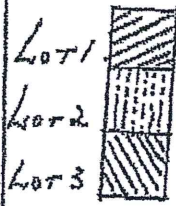

SCALE: 1 : 250

*[Signature]*  
Shire Clerk  
Town

Council of The Shire of Marooby

*[Handwritten Signature]*