


SYDNEY ROAD

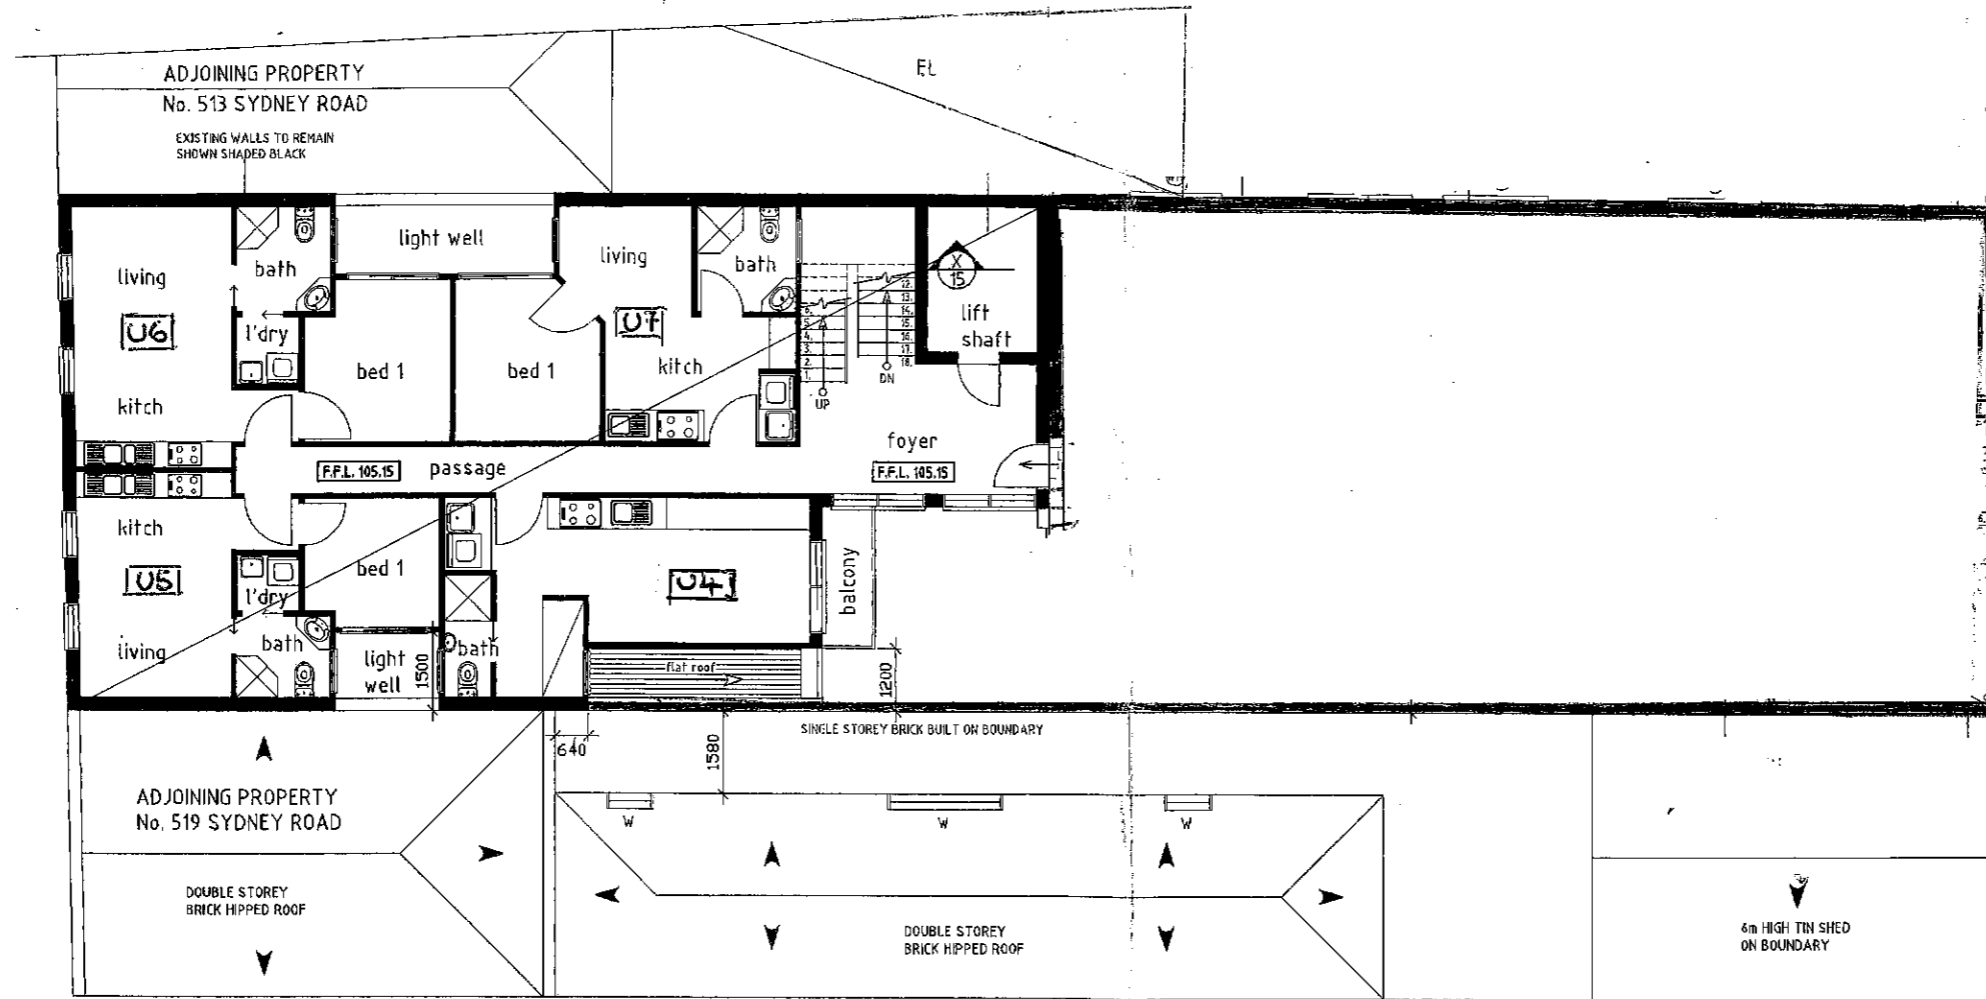


PROPOSED FIRST FLOOR ADDITIONS

HARRY SOFIANOS & ASSOCIATES
BUILDING DESIGNERS

Harry Sofianos
DP - AD 1407

1st Floor
59 Fletcher Street
Essendon, Victoria 3040 E-mail: hsofianos@amartibat.net.au

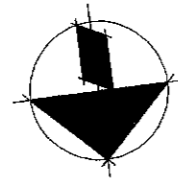

AMENDMENTS:

DATE:	REVISION:	No:
	NOT FOR CONSTRUCTION	'A'

DATE: 1/1

SCALE: 1:100

REVISION: 'A'

OWNER:

Mr J. AMANATIDIS

LOCATION:

515 SYDNEY ROAD,
BRUNSWICK.

MODEL:

DRAWN: N.A.P

DWG no: 3307_07

SHEET no: 4 of 15