


# 12 Maple Street, Cooroy

TOTAL 1,012m2

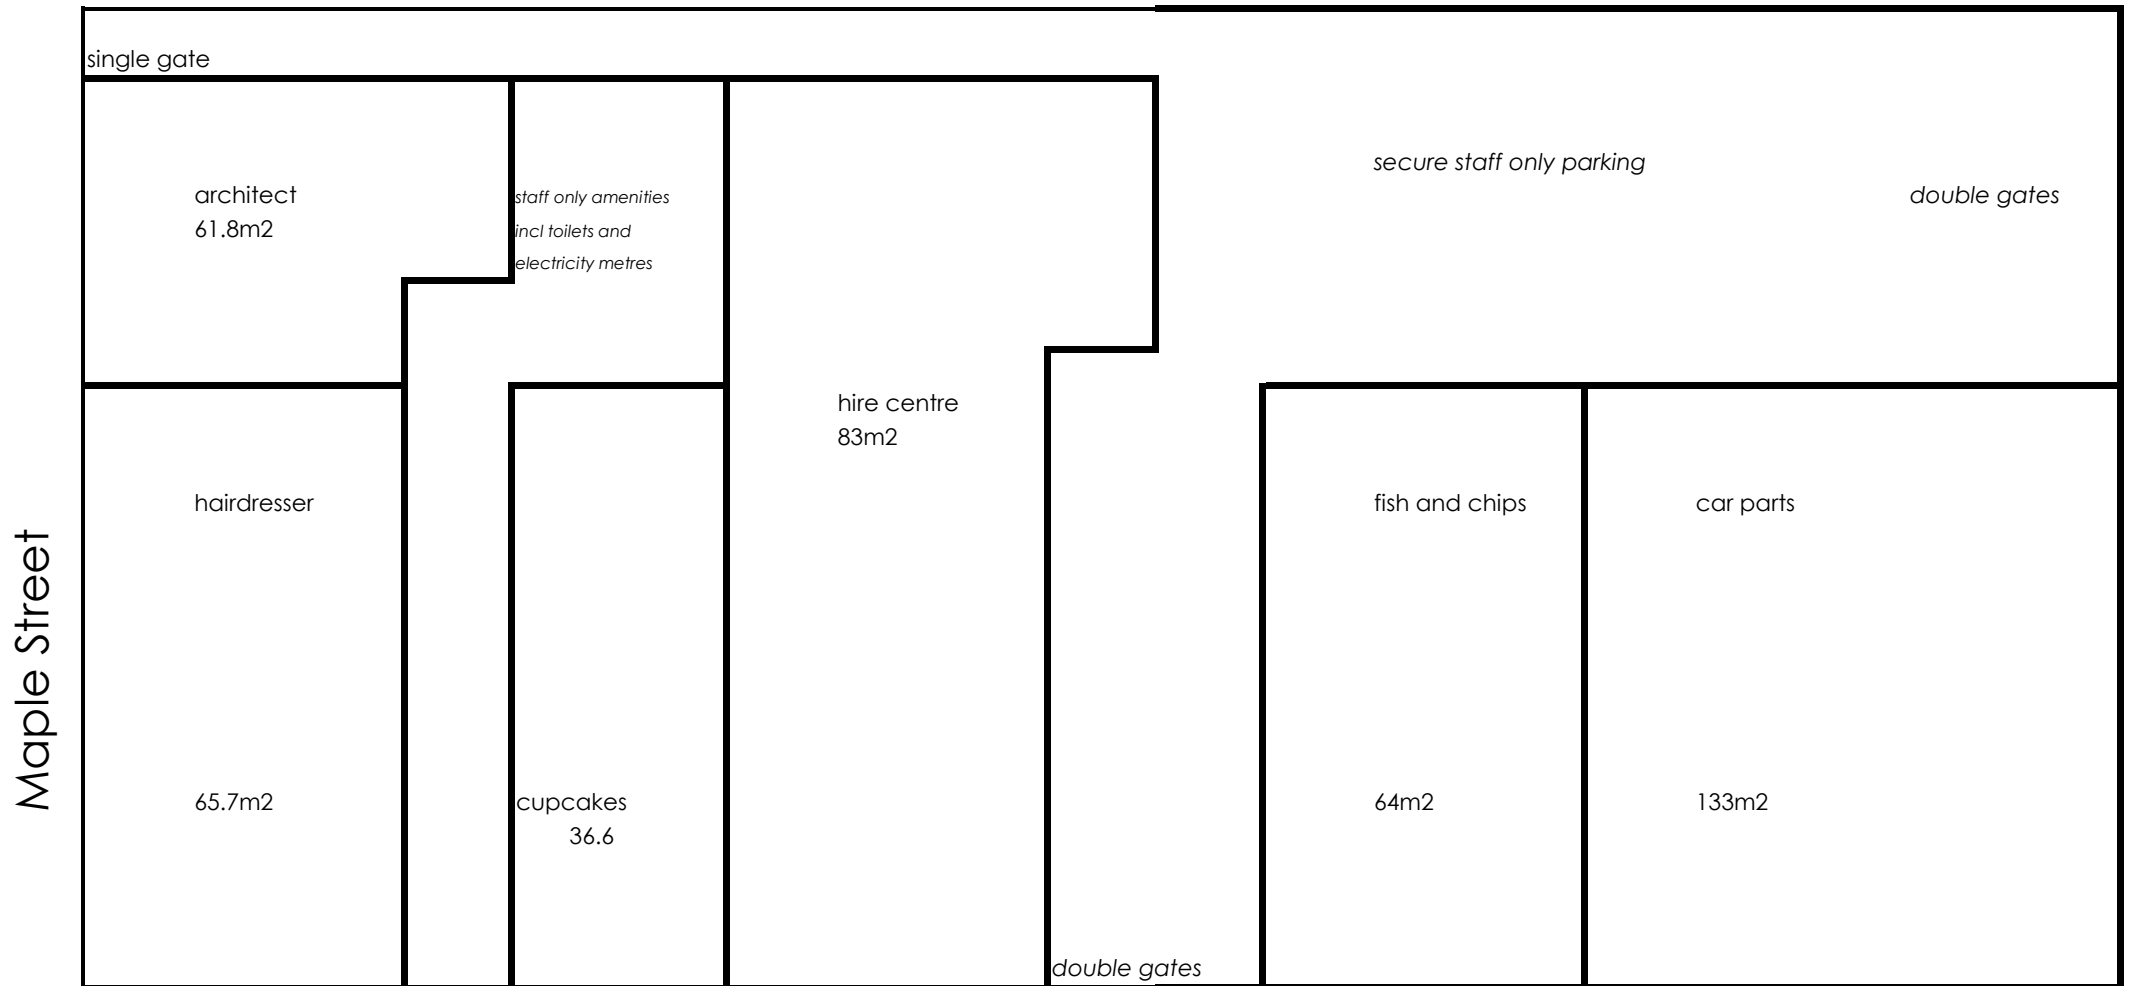

drawing not to scale - intended as rough guide only



Council carparking with entrances from Maple Street AND Emerald Street  
surrounds two sides of buildings