


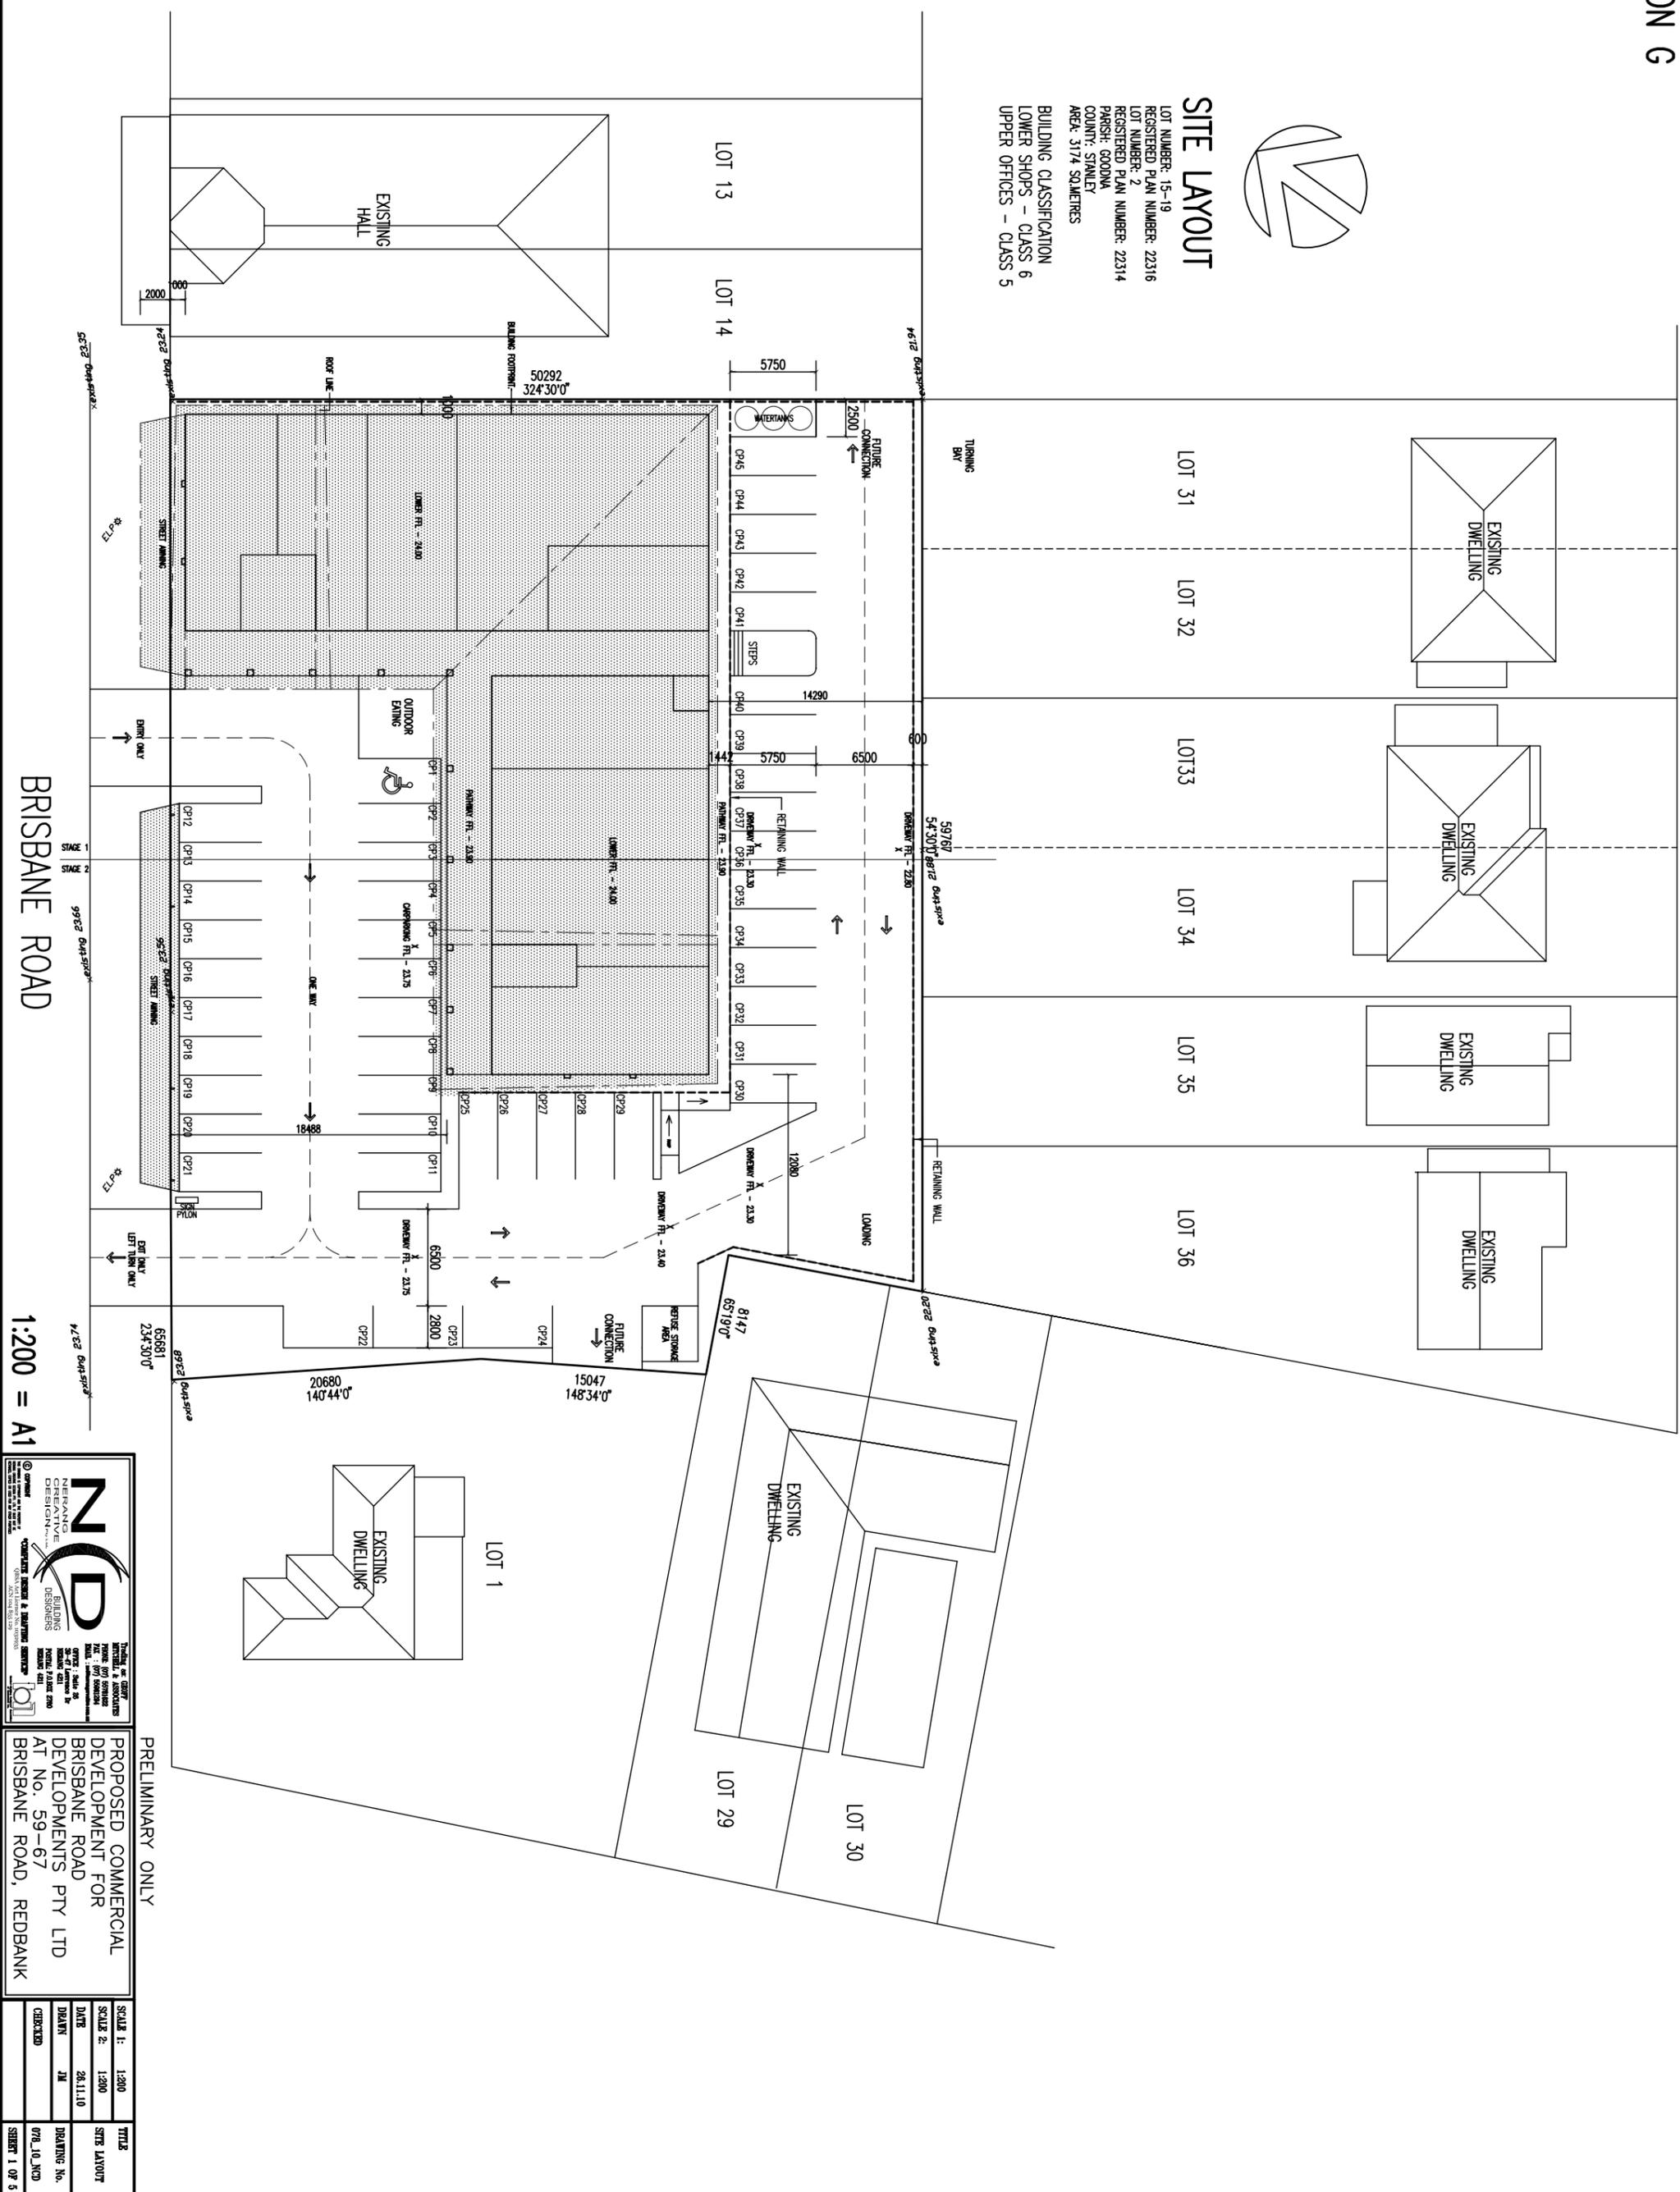

SITE LAYOUT

LOT NUMBER: 15-19
 REGISTERED PLAN NUMBER: 22316
 LOT NUMBER: 2
 REGISTERED PLAN NUMBER: 22314
 PARISH: GOODMA
 COUNTY: STANLEY
 AREA: 3174 SQ.METRES
 BUILDING CLASSIFICATION
 LOWER SHOPS - CLASS 6
 UPPER OFFICES - CLASS 5



BRISBANE ROAD

1:200 = A1

N D
 NERANG CREATIVE DESIGNERS
 BUILDING DESIGNERS
 30-37 AVENUE ST
 NERANG QLD 4211
 PH: 07 5521 1111
 WWW.NERANGCREATIVEDSIGNERS.COM

PRELIMINARY ONLY
 PROPOSED COMMERCIAL DEVELOPMENT FOR
 BRISBANE ROAD DEVELOPMENTS PTY LTD
 AT No. 59-67 BRISBANE ROAD, REDBANK

SCALE 1:	1:200	TITLE:	SITE LAYOUT
DATE:	28.11.10	DRAWING No.:	078.10.10D
DRAWN:	JM	CHECKED:	
SHEET:	1 OF 5		