


LEGEND	
QTY	DESCRIPTION
1	ARRIVALS
1	10P BOARDROOM
1	4P MEETING ROOM
1	8P COLLAB BENCH
24	WORKSTATIONS (1600MML)
1	UTILITY AREA
1	STORAGE
NLA 274SQM APPROX	
RATIO PP/ FIXED WORKPOINTS 11.4SQM	

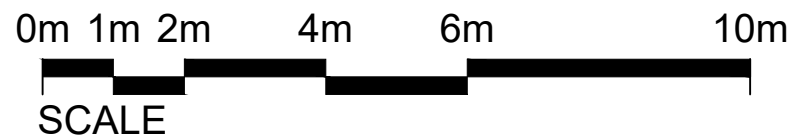

A	ISSUED FOR CLIENT REVIEW	02.11.21
B	ISSUED FOR CLIENT REVIEW	10.11.21
C	ISSUED FOR APPROVAL	30.11.21

NOTE: ALL MEASUREMENTS TO BE CHECKED ON SITE BEFORE CONSTRUCTION. ALL JOINERY TO BE READ IN CONJUNCTION WITH PARTITION DRAWINGS. ALL DISCREPANCIES TO DRAWINGS SHOULD BE CONSULTED WITH DESIGNER BEFORE CONSTRUCTION.
 ALL WORK TO BE CARRIED OUT IN ACCORDANCE WITH THE BUILDING CODE OF AUSTRALIA AND ALL RELEVANT STATUTORY CODES, IN A PROFESSIONAL MANNER AND TO THE COMPLETE SATISFACTION OF THE DESIGNER. ALL DIMENSIONS ARE TO BE VERIFIED ON SITE PRIOR TO COMMENCEMENT OF WORK ON SITE AND/OR OFF SITE FABRICATION. FIGURED DIMENSIONS TO BE TAKEN IN PREFERENCE TO SCALED DIMENSIONS. REFER TO THE SPECIFICATION FOR THE DETAILS AND FINISHES OF MATERIALS NOT SHOWN ON THESE DRAWINGS.



client: FIVEX	site: LEVEL 9 815 PACIFIC HIGHWAY CHATSWOOD		
drawing title: SKETCH PLAN 01			
design: NP	drawn: NP	date: NOV 2021	scale: 1:100 @ A3
project no: 21_25	dwg no: SK01	issue: C a3	