

LEGEND


- BD BOLLARD
- DB DISTRIBUTION BOARD
- DP DOWN PIPE
- FE FIRE EXTINGUISHERS SUPPLIED BY TENANT TO COMPLY WITH AS 2444
- FHR FIRE HOSE REEL
- ☉ SMOKE DETECTOR
- MSB MAIN SWITCH BOARD
- RS ROLLER SHUTTER
- FB FIRE BLANKET

- ⊕ EMERGENCY LIGHTING
- I EXISTING STEEL COLUMN
- EXIT EKTOR 24MD B1 R10 EMERGENCY EXIT LIGHTING SIGN SHOWS RUNNING MAN AND DIRECTION ARROW TO COMPLY WITH AS 2293.1 BCA-EP4.1
- ⊗ EXHAUST FAN OPERATED BY LIGHT SWITCH TO GIVE 15/AIR CHANGES /HR AS PER BCA- DP1 & DP8
- ⊗ ALL REQUIRED EXIT DOORS SHALL BE OPERABLE WITHOUT A KEY AND WITH A SINGLE HAND DOWNWARD ACTION AS PER BCA -D2.21

EMERGENCY POSSIBLE PATHS OF TRAVEL

NOTE:
REFER TO ENGINEER'S COMPUTATION AND DESIGN FOR ALL STORM WATER DESIGN LAYOUTS /HYDRAULICS INCLUDING DESIGN FLOOR LEVELS AND BLOCK CONTOURS

AREAS:
ALLOTMENT: 50: 583. M2
PROPOSED BUILDING: 353.55M2

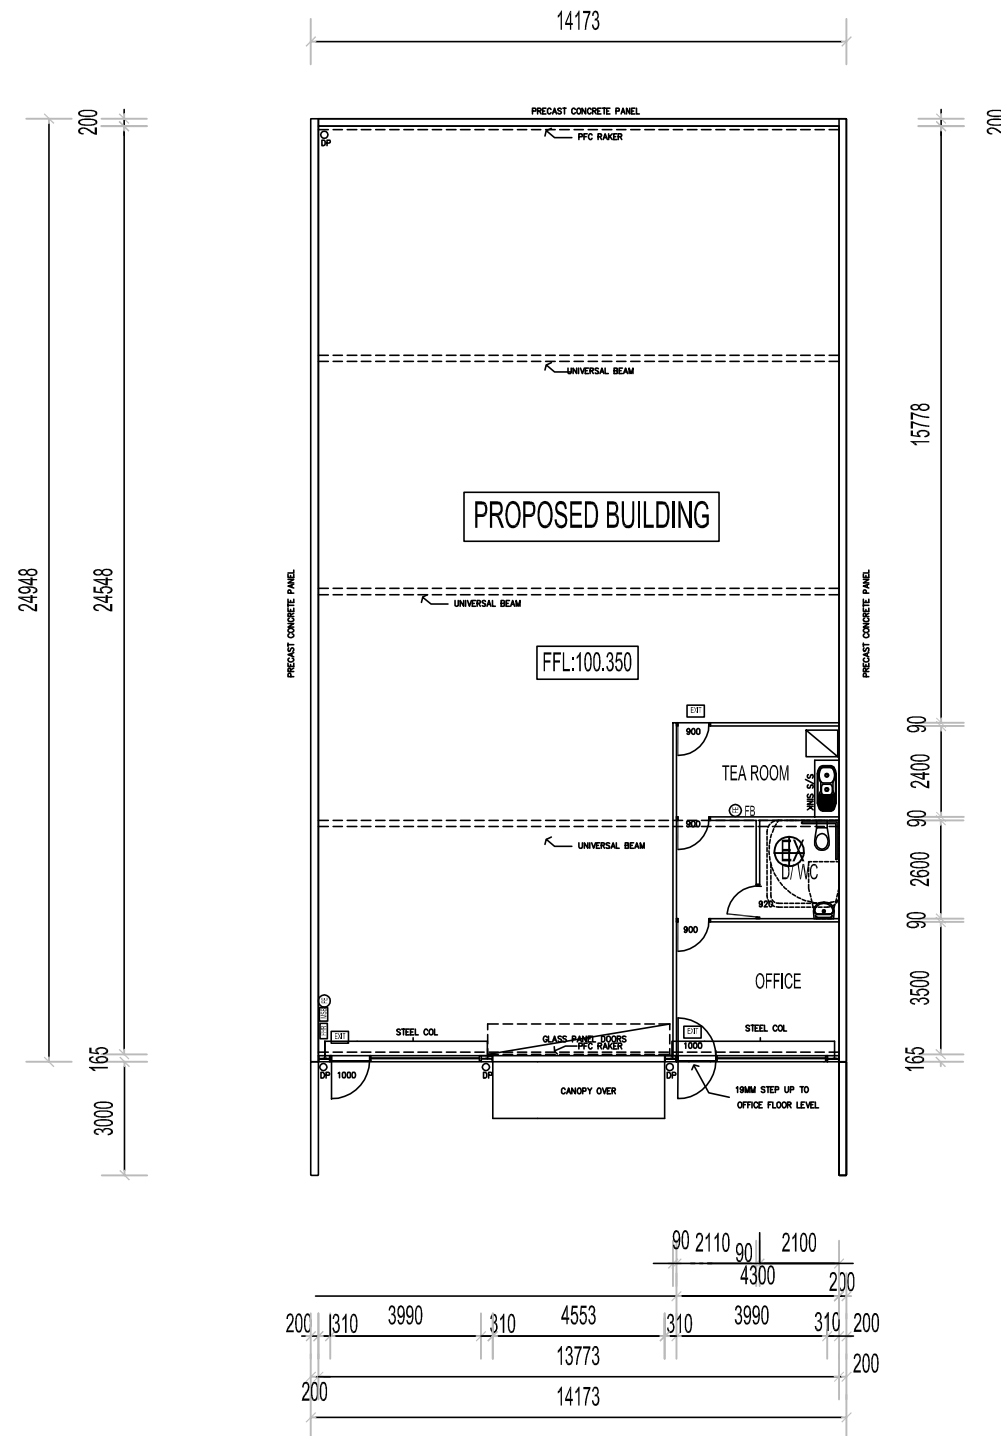

PROPOSED GROUND PLAN

SCALE 1:200

DRAWING / ISSUED / AMENDMENT	client:	project:	Figured dimensions shall take preference over scaled drawings. Verify dimensions and all levels prior to commencing work. Any discrepancy to be reported to Dome Building Concepts immediately.	AREAS:	DRAWN: DANNUNZIO	DOME BUILDING CONCEPTS	page:
AMENDED 10.5.2017	CARRABS NOMINEES	PROPOSED DEVELOPMENT	© Copyright		DATE: 11.02.2017	The Palms	DEVELOPMENT APPROVAL
JOB NUMBER:		48 & 50 WEST THEBARTON RD	Signature: _____		CHECKED:	154 Fullarton Road	scale:
1068 / 12	DEVELOPEMENT APP:	THEBARTON SA	These designs are copyright. Legal action will be taken against any infringement in part part or in whole unless written authority is given by Dome Building Concepts.		PRINT:	ROSE PARK SA	1 : 200
						email: admin@domebuildingconcepts.com.au	2 6
						Ph: (08) 8373 1000	