



# 59 Carrington Street, Nedlands

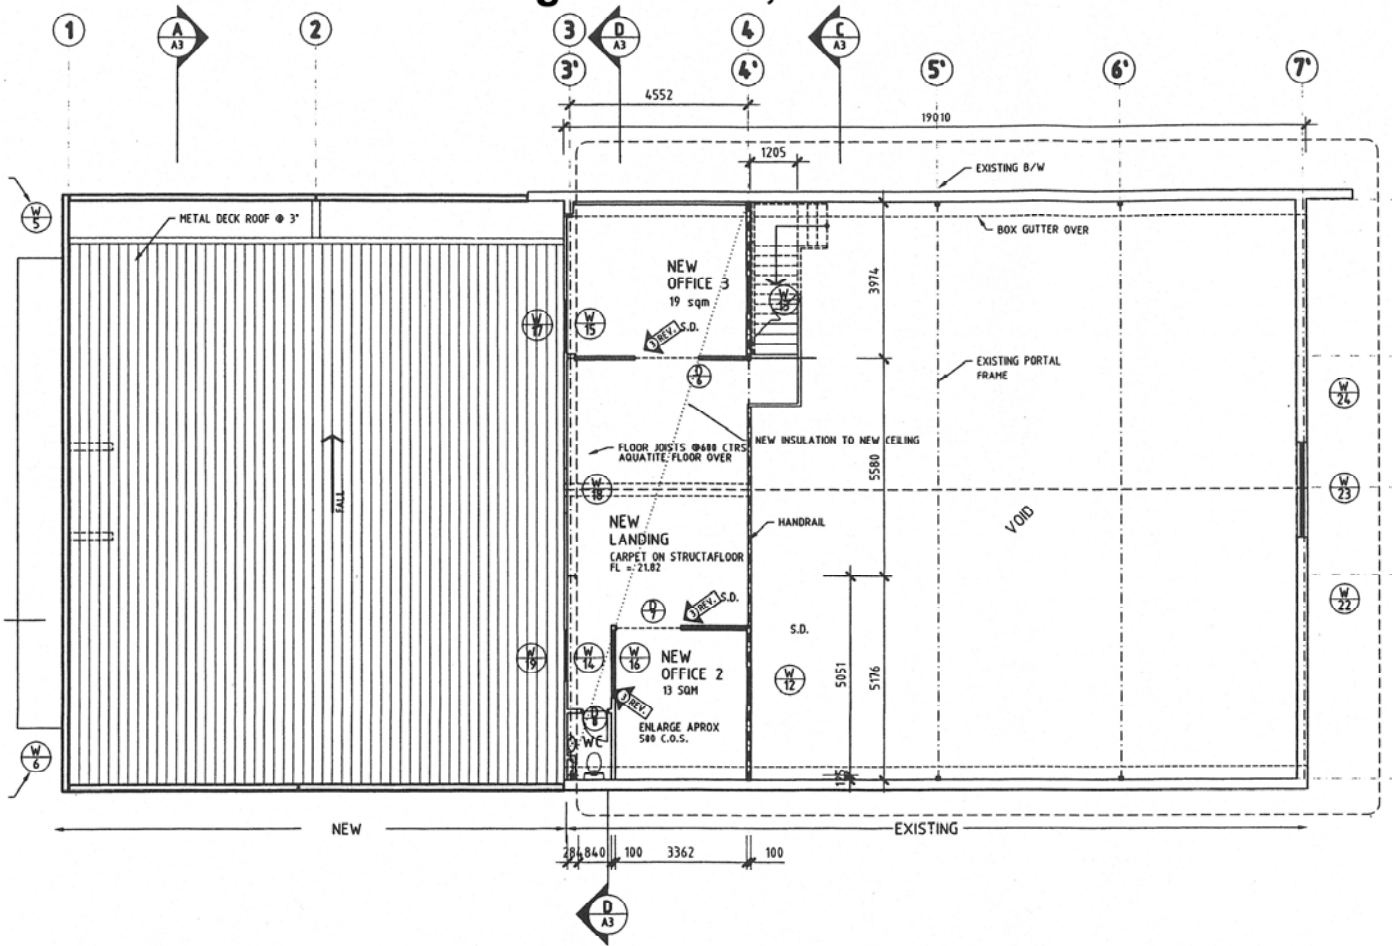

## NEW ROOF AND MEZZANINE

MEZZANINE AREA 74 SQM GROSS

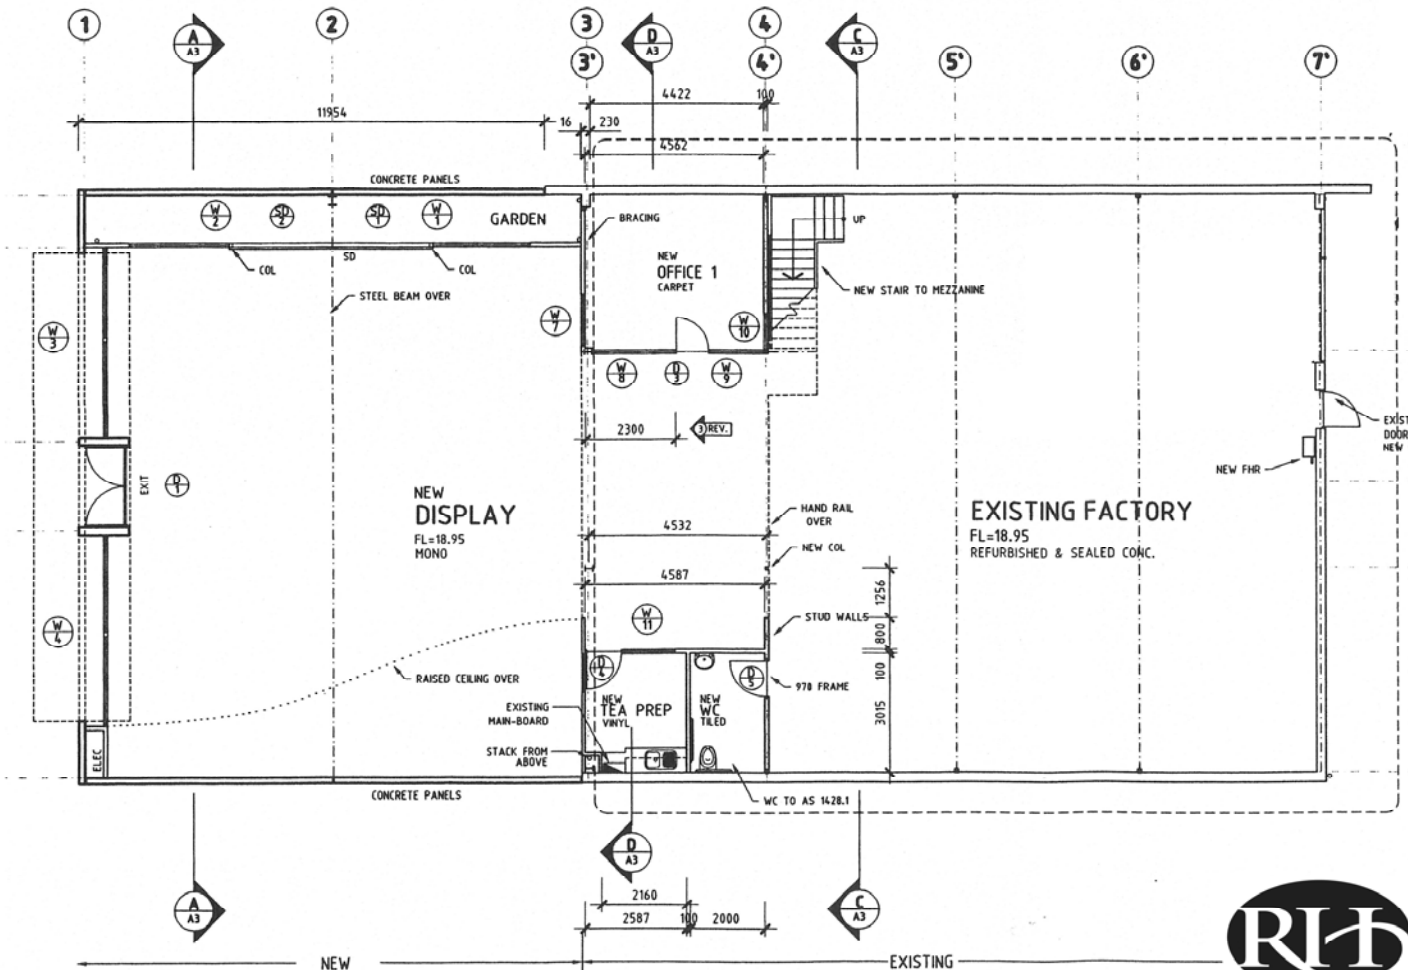

**FLOOR PLAN**  
MEZZANINE AREA 74 SQM GROSS

**For illustrative purposes only**

