



Level 2 Client:
37 Pitt Street
Sydney NSW 2000
Level 30, Grosvenor Place
225 George Street
Sydney, NSW 2000

Project:
Demolition DA

Address:
171 Macquarie Street
Sydney, NSW 2000

Consultants:
-

NOTES:
• DO NOT SCALE DRAWINGS.
• CONTRACTOR SHALL VERIFY ALL
DIMENSIONS ON SITE BEFORE
COMMENCING WORK OR PREPARING SHOP
DRAWINGS.

• IA DESIGN IS TO BE NOTIFIED OF ANY
DISCREPANCY PRIOR TO CONSTRUCTION.
• ALL CONTENTS OF THIS DRAWING ARE
COPYRIGHT OF IA GROUP. ALL RIGHTS
RESERVED ©.

Ph:(02) 9562 9700
iaydney@iagroup.com.au
www.iagroup.com.au


Ground Floor & Mezzanine Level 1



NOTES:


EXISTING SPRINKLERS, SMOKE DETECTORS, FIRE HOSE REELS, FIRE EXTINGUISHERS, EMERGENCY LIGHTS, EXIT LIGHTS AND MECHANICAL SERVICES TO BE RETAINED. RELOCATE THESE SERVICES WHERE NECESSARY TO SUIT NEW LAYOUT.

0 500 1000 2000 4000 7000
SCALE: 1 : 100

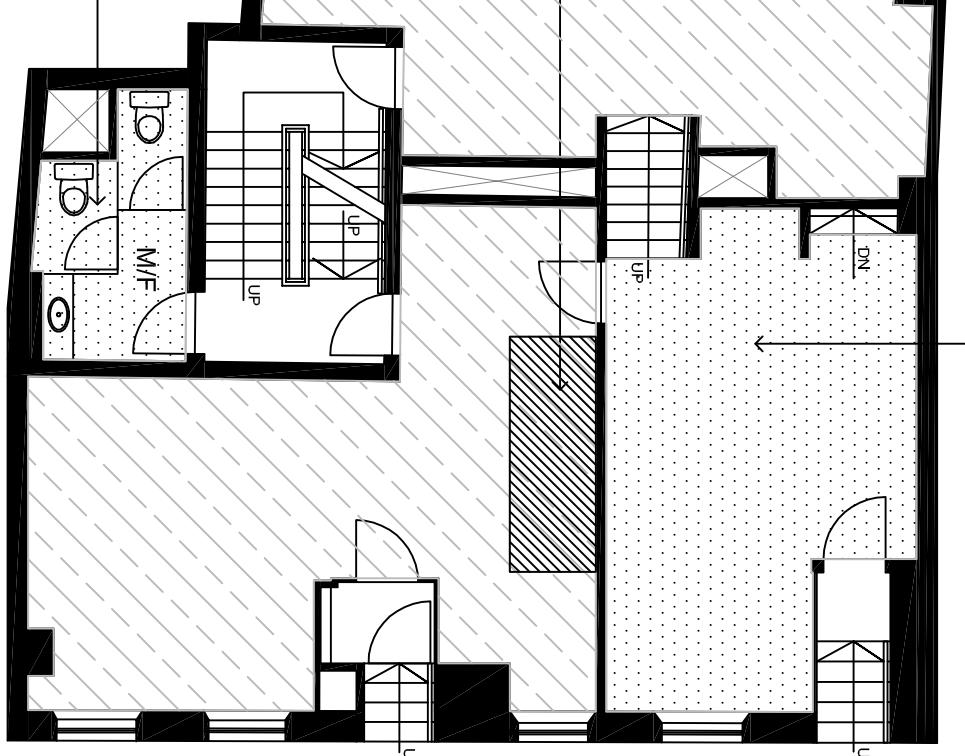



MACQUARIE STREET

Basement & Lower Ground Floor

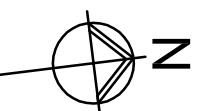

NOTES:

EXISTING SPRINKLERS, SMOKE DETECTORS, FIRE HOSE REELS, FIRE EXTINGUISHERS, EMERGENCY LIGHTS, EXIT LIGHTS AND MECHANICAL SERVICES TO BE RETAINED. RELOCATE THESE SERVICES WHERE NECESSARY TO SUIT NEW LAYOUT.

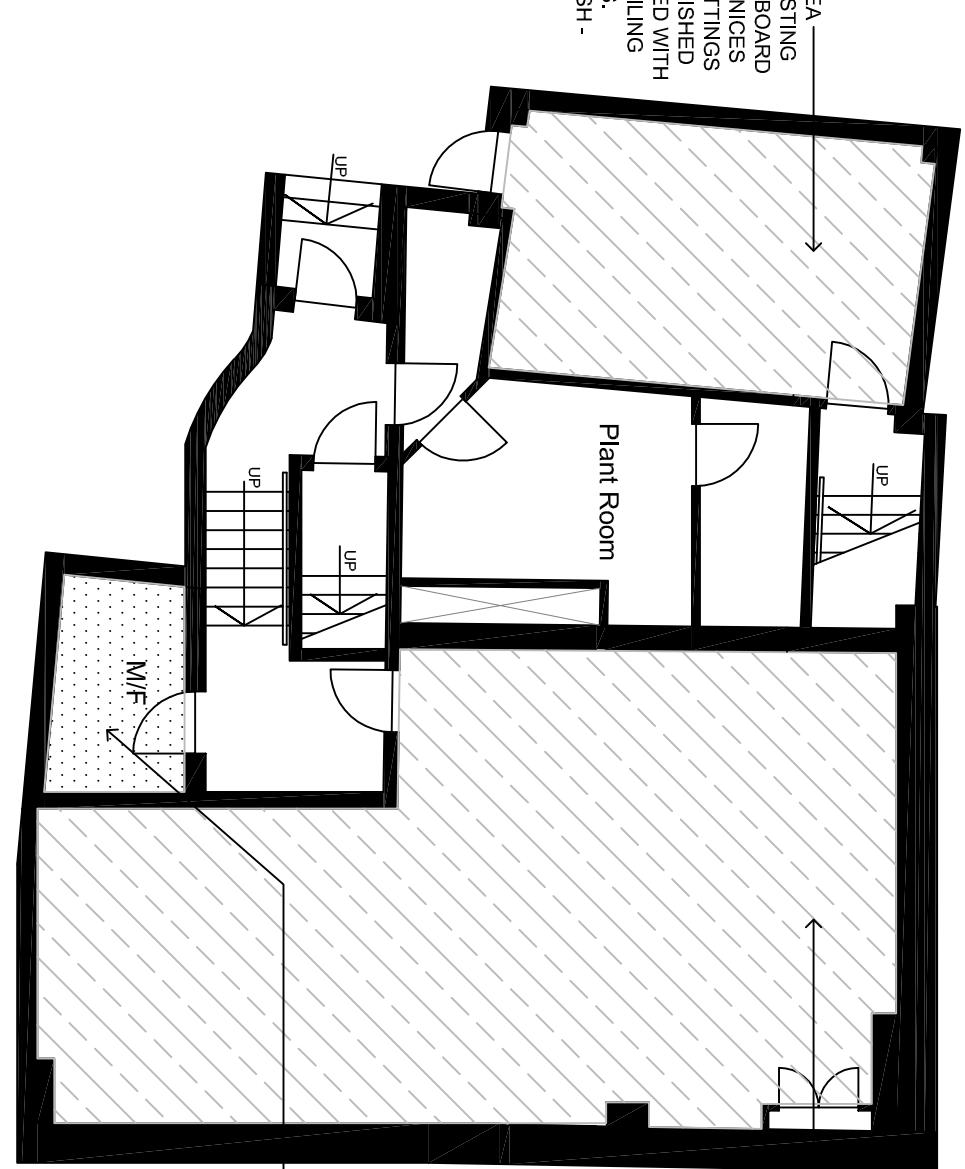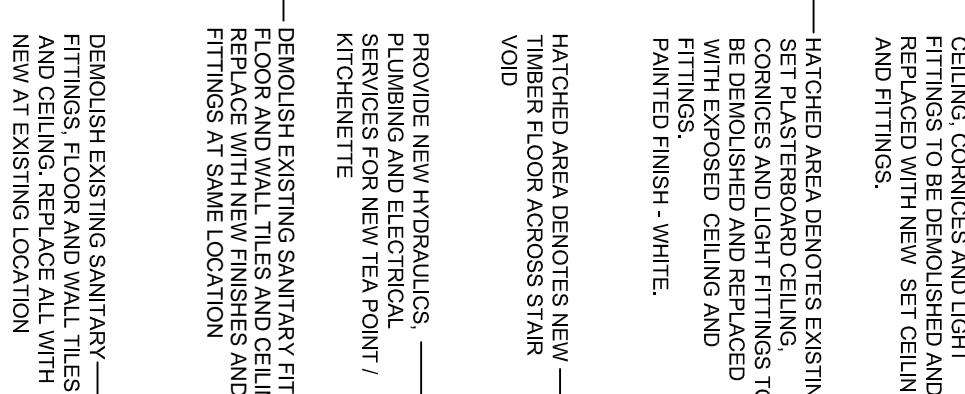

HATCHED AREA
DENOTES EXISTING
SET PLASTERBOARD
CEILING, CORNICES AND LIGHT
FITTINGS TO BE DEMOLISHED AND
REPLACED WITH NEW SET CEILING
AND FITTINGS.

PAINTED FINISH -
WHITE.



HATCHED (DOTTED) AREA DENOTES
EXISTING SET PLASTERBOARD
CEILING, CORNICES AND LIGHT
FITTINGS TO BE DEMOLISHED AND
REPLACED WITH NEW SET CEILING
AND FITTINGS.

HATCHED AREA DENOTES NEW
SET PLASTERBOARD CEILING,
CORNICES AND LIGHT FITTINGS TO
BE DEMOLISHED AND REPLACED
WITH EXPOSED CEILING AND
FITTINGS.

PAINTED FINISH - WHITE.

HATCHED AREA DENOTES EXISTING
SET PLASTERBOARD
CEILING, CORNICES AND LIGHT
FITTINGS TO BE DEMOLISHED AND
REPLACED WITH NEW SET CEILING
AND FITTINGS.

PAINTED FINISH - WHITE.

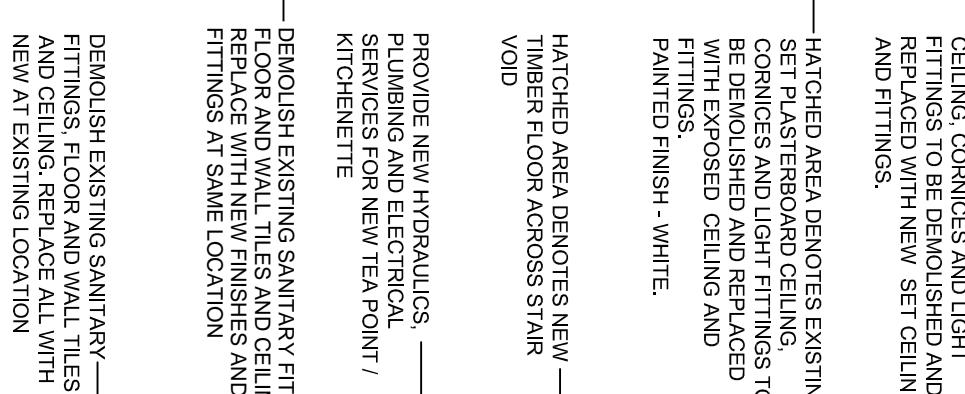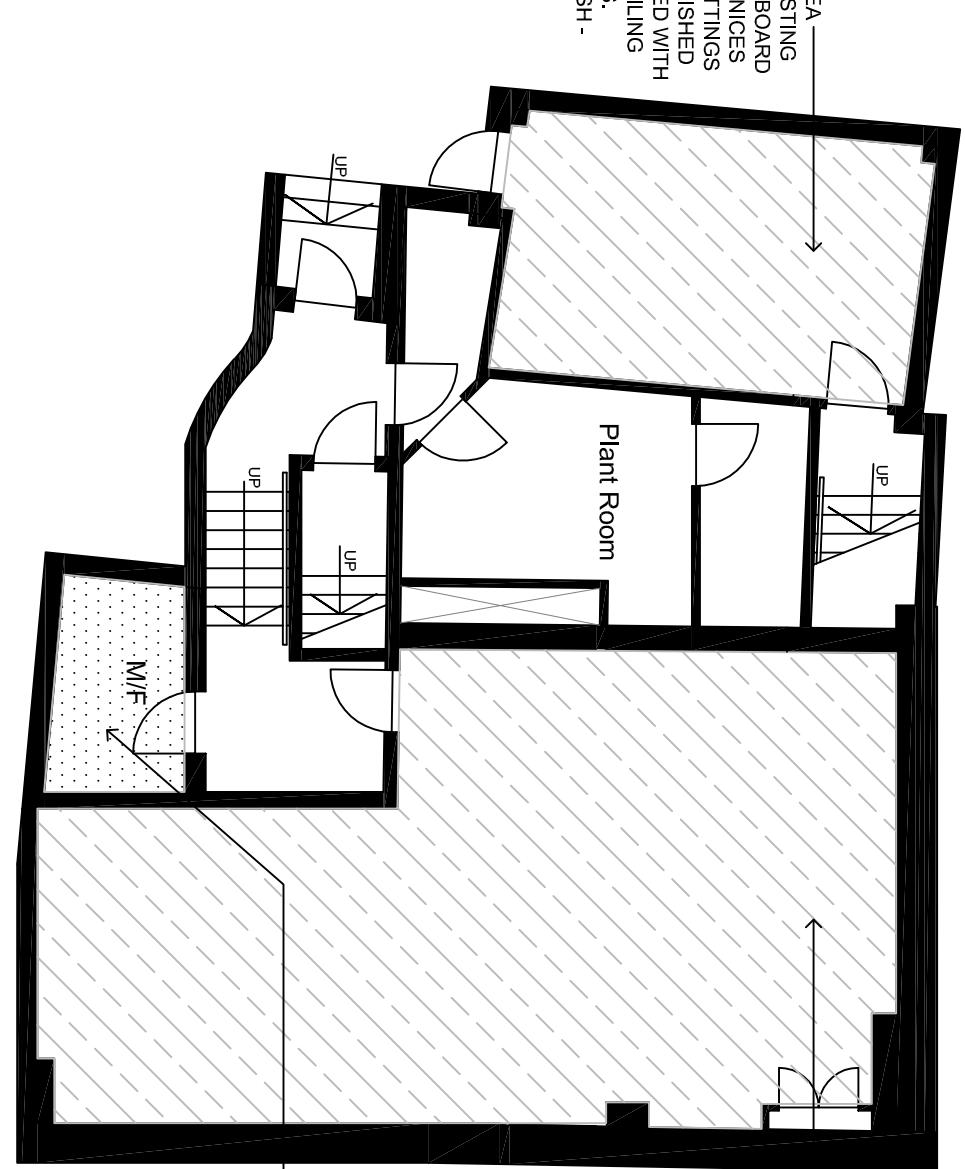

Project Leader	Drawn By:
AT	AT
Project Number	Scale
ST16029	A3
Sheet Number	Revision
A103	C
Status:	
FOR CONSTRUCTION	