


Australian Institute of Architects NPR:SN

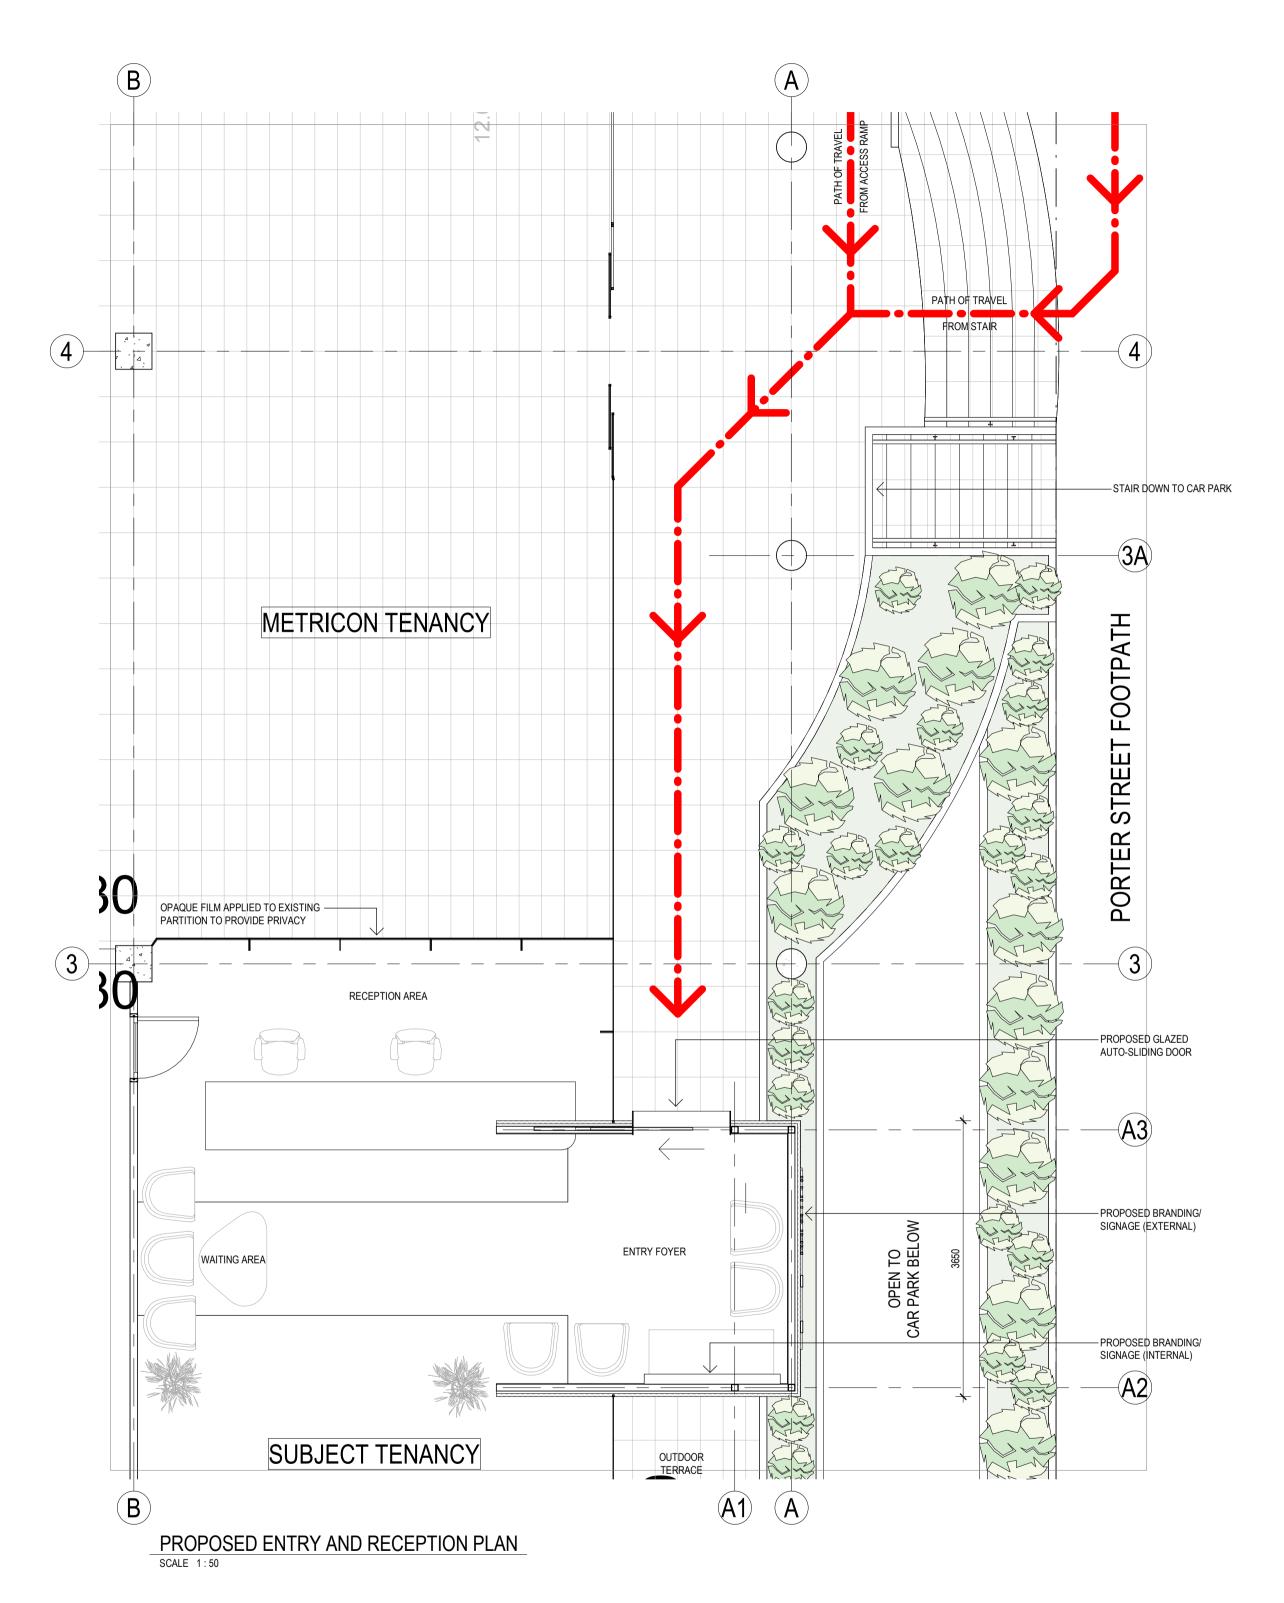

Client James Seears		
Drawn MD	Checked RP	Date 27.03.2019
Scale As indicated	Paper Size A1	$(\begin{tabular}{c} \begin{tabular}{c} \end{tabular}$
Copyright Reserv	ed Proske Archite	ects 2019
written dimensions only. Dim prior to commencement on sit	ensions, Levels and all manufac e, any discrepancies to be repor ings to be read in conjunction v	aled from drawings, contractors to use tured items to be verified by the Builder ted to this office immediately & prior to a vith the specification. Strictly not to be us

Project Status

- PRELIMINARY
- A PRELIMINARY
- B PRELIMINARY
- C ISSUED TO LEEDWELL

13.03.2019 13.03.2019 25.03.2019 27.03.2019



Project Porter Street Commercial Tenancy Project Address 162 Greenhill Road PARKSIDE SA 5063

Drawing Title Tenancy & Proposed Plan

Project No. 19.001 Drawing No. SK01.C