



SOUTH ELAVATION
SCALE 1:100

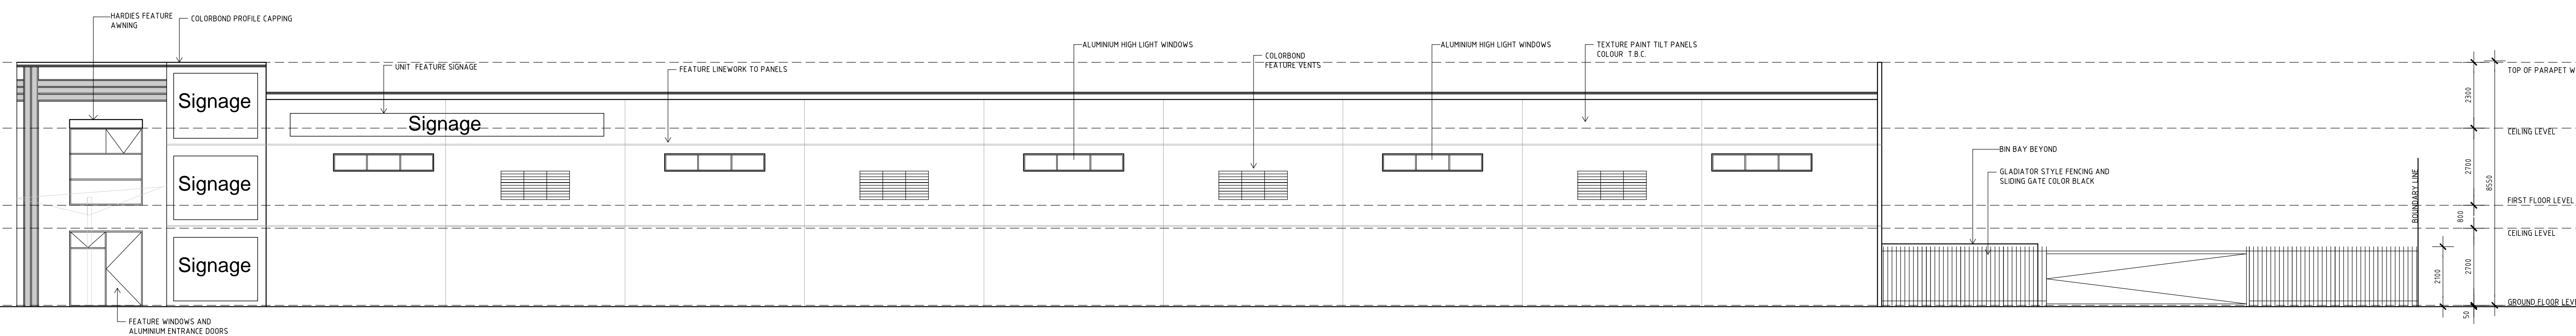

EAST ELAVATION
SCALE 1:100

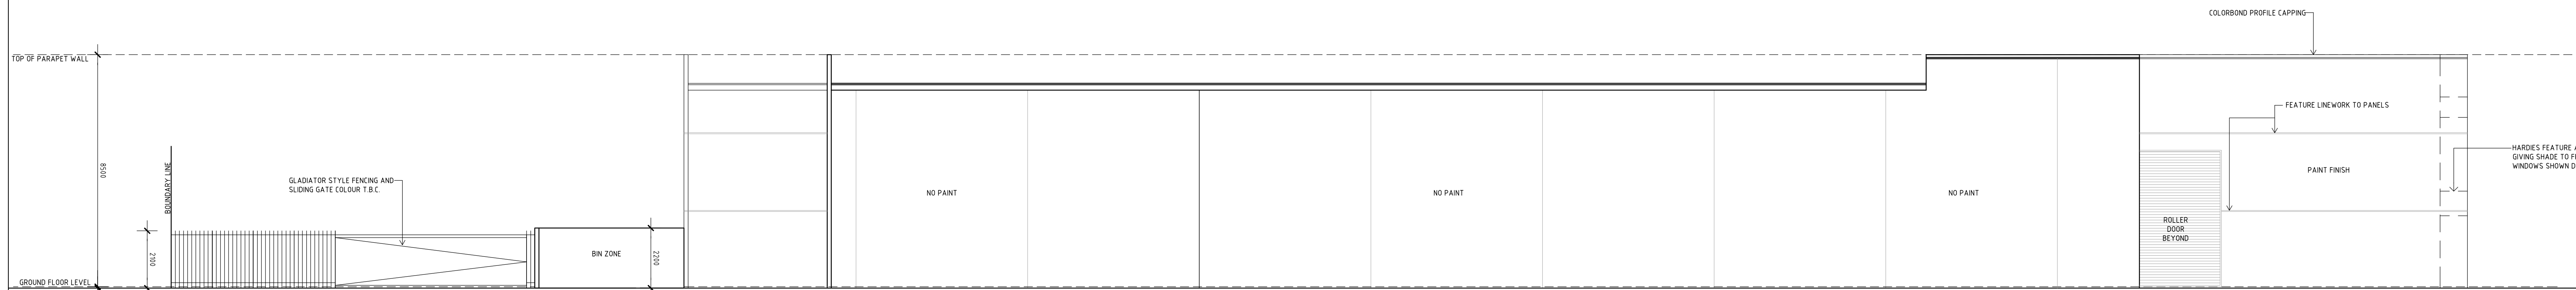

WEST ELAVATION
SCALE 1:100

NOTE: REAR WALL ROLLER DOORS TO BE LEFT OPEN DURING BUSINESS HOURS TO PROVIDE LIGHT.

No	AMENDMENT	DWN	DATE	CHKD	No	AMENDMENT	DWN	DATE	CHKD
3	AMENDED ELEVATIONS, ISSUED TO BUILDER	TS	03.11.13	DS					
2	AMENDED ELEVATIONS, ISSUED TO BUILDER	TS	03.11.13	DS					
1	ISSUED TO BUILDER	TS	31.10.13	DS					

PROJECT : **PROPOSED WAREHOUSE AND OFFICES**
LOT 1051 CNR AXIS AND HORIZON TERRACE
NEERABUP

DRAWING TITLE: **ELEVATIONS**

BUILDER: **ACG** ARMADA CONSTRUCTION GROUP
PTY LTD
MOB:0420 967 043 OFFICE:08 9562 1653
FAX:08 9562 3238

SCALE		CHECKED	DRAWING No.		REV.
1:100			ARM-1030	A03	3
DATE	DRAWN	TS			
DEC 2012					

SHEET - E1

CLIENT: HD CARDBOARD