


SECTION B:B
1:50

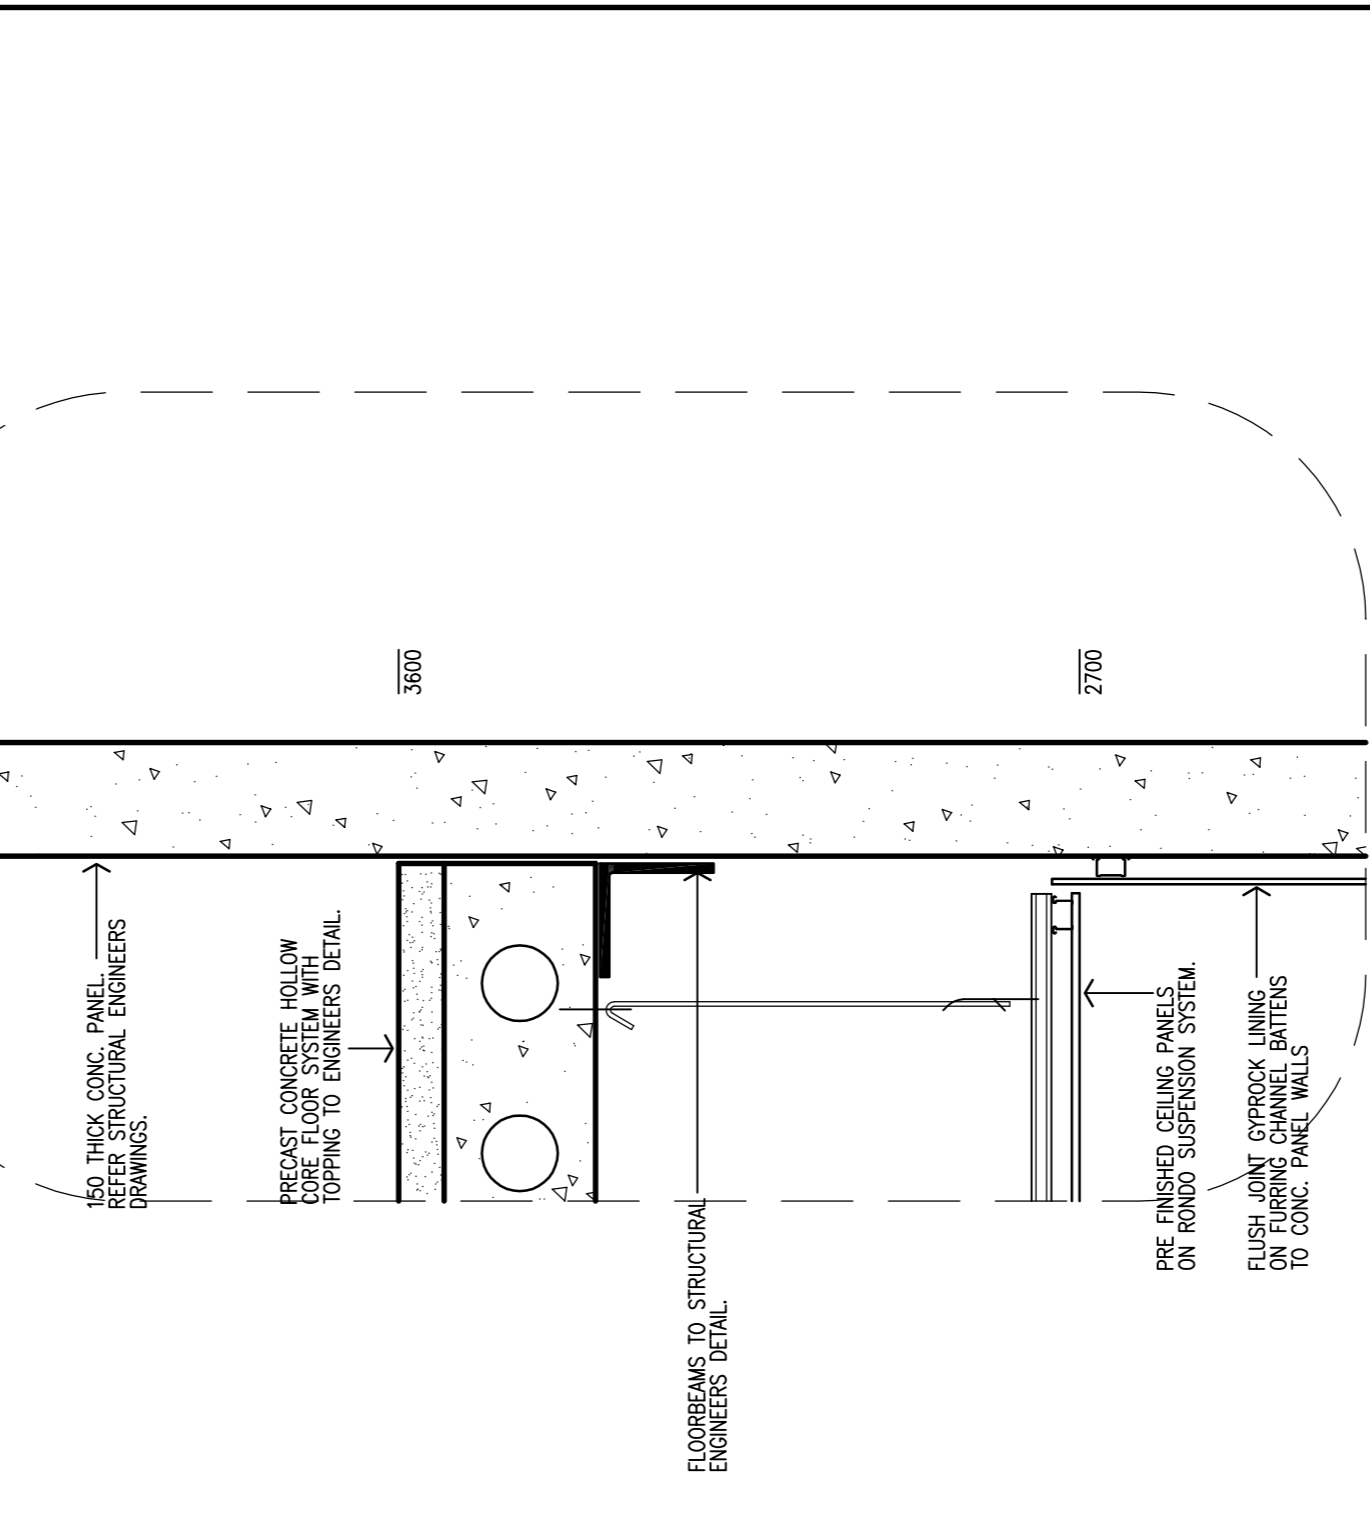

DETAIL 5
1:10

DETAIL 6
1:10


DATE	2.08.07
PROJECT	ISSUED FOR CONSTRUCTION
SCALE	VARIOUS

PROPOSED OFFICE & WAREHOUSE
OBAN PTY LTD
at LOT 989-990 MORDAUNT CIRCUIT
AND OBAN LINK, CANNING VALE

COMMERCIAL DESIGN MANAGEMENT

DATE	JULY 2007
SCALE	VARIOUS
DRAWING NO.	A07 A14
JOB NO.	0466
DESIGNER	TO VERIFY DIMENSIONS AND SET OUT AND REFER DISCREPANCIES TO DESIGNER
CLIENT	OBAN PTY LTD
PROJECT	ISSUED FOR CONSTRUCTION
DATE	2.08.07

2 Pamment st Nth Fremantle 6159
(08) 9339 2977
(08) 9339 2644

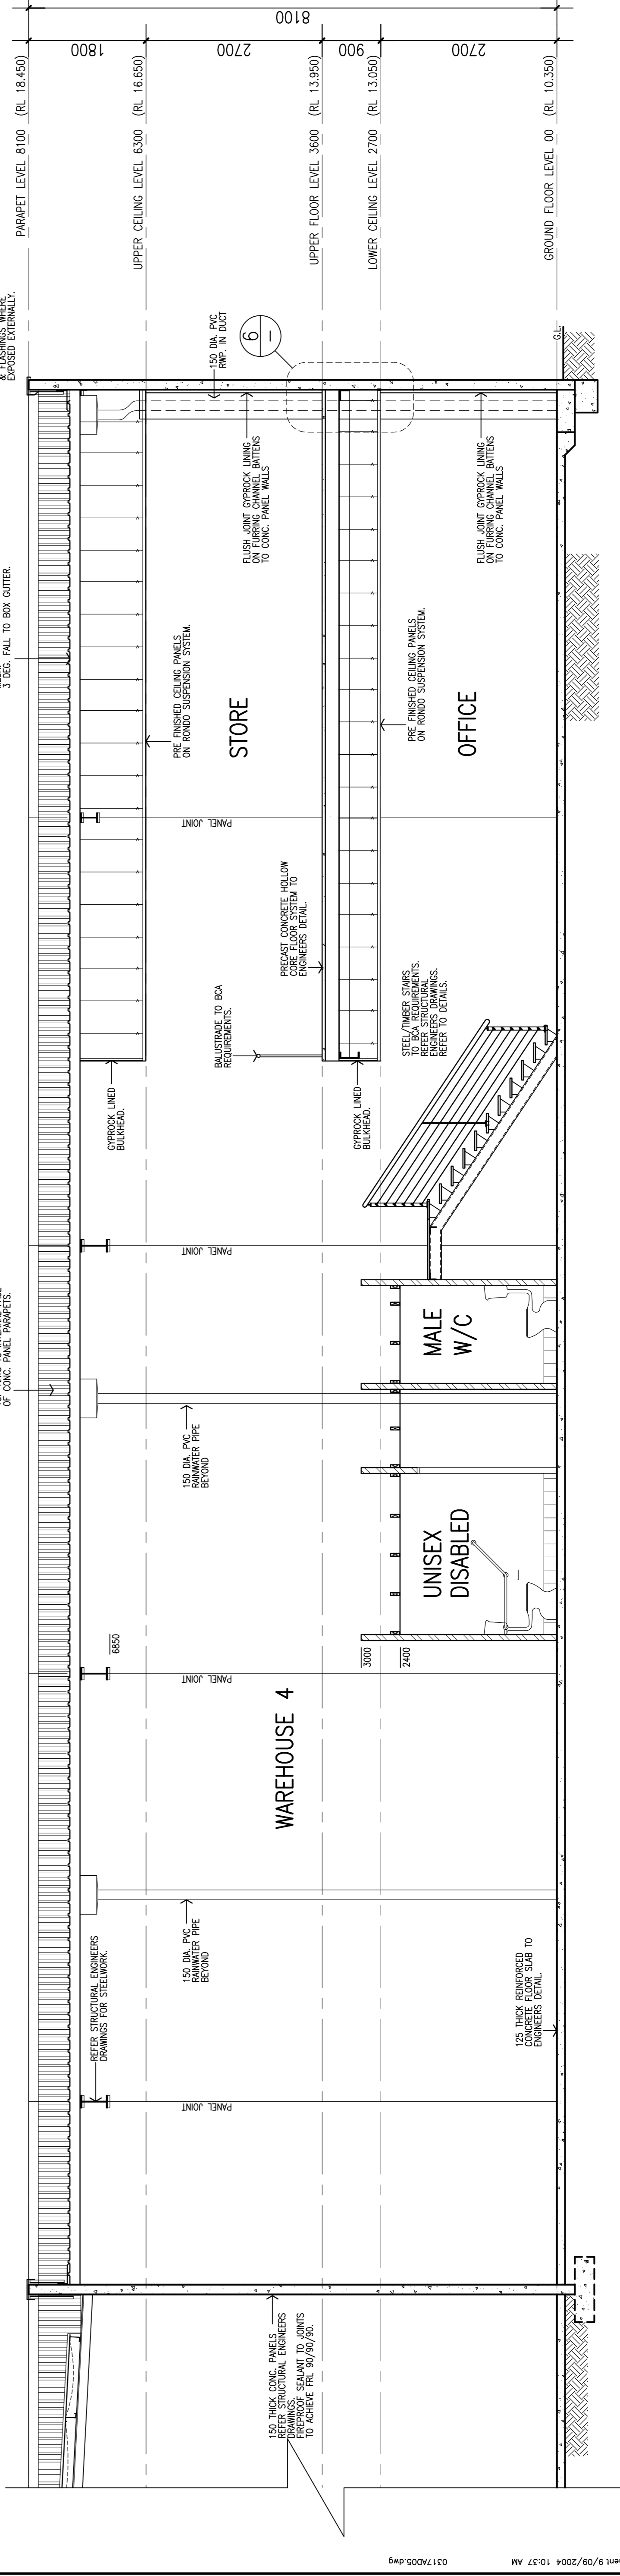

SECTION B:B
1:50