




B O U N D A R Y

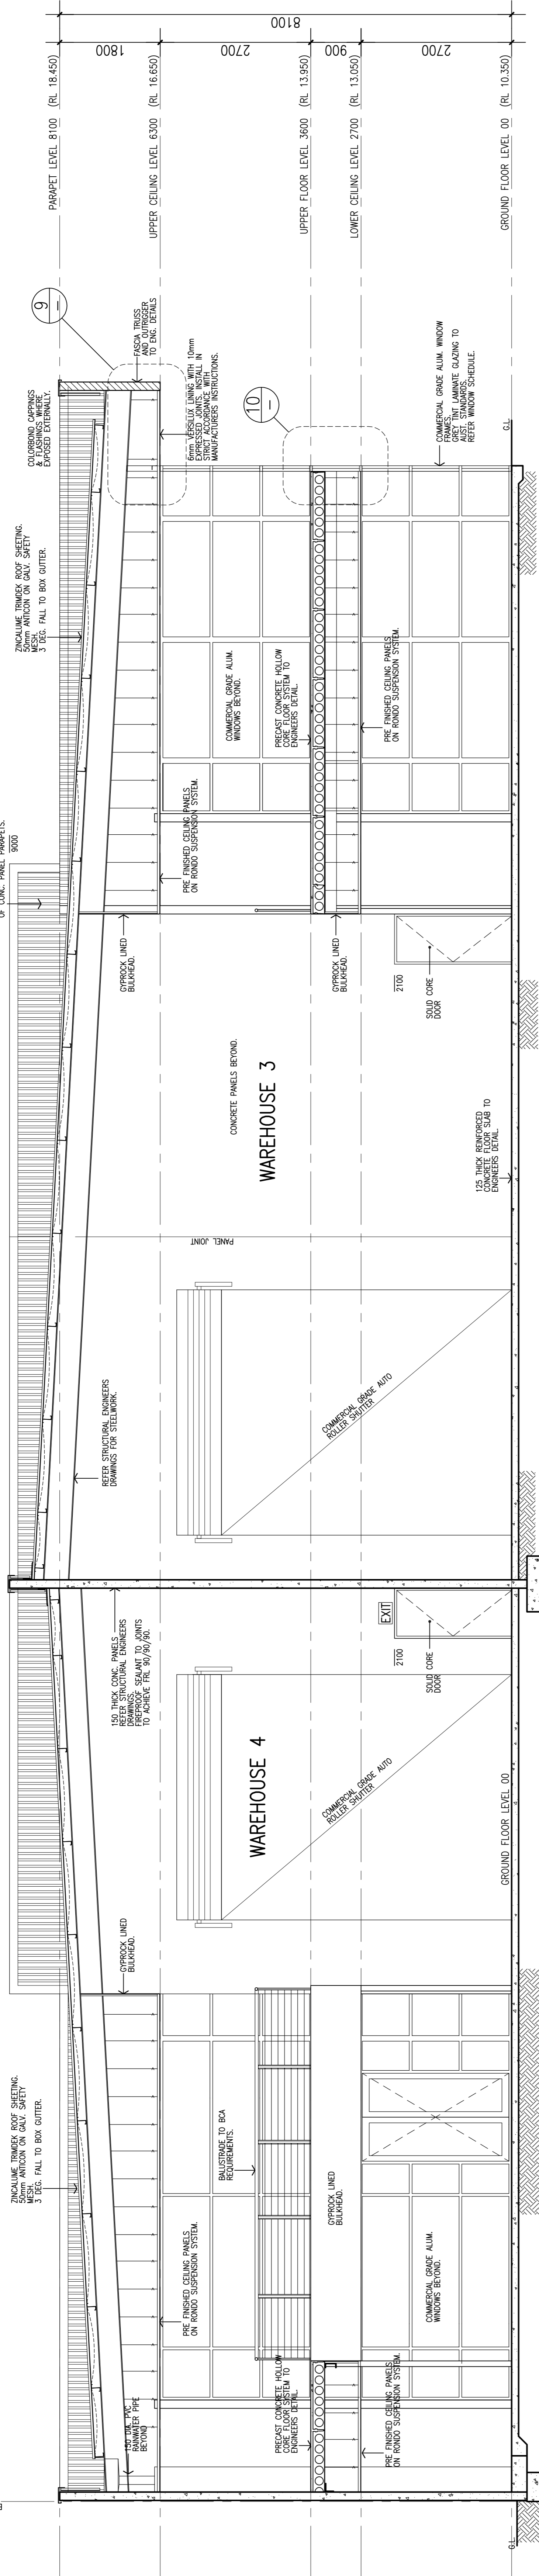

SECTION D:D
1:50

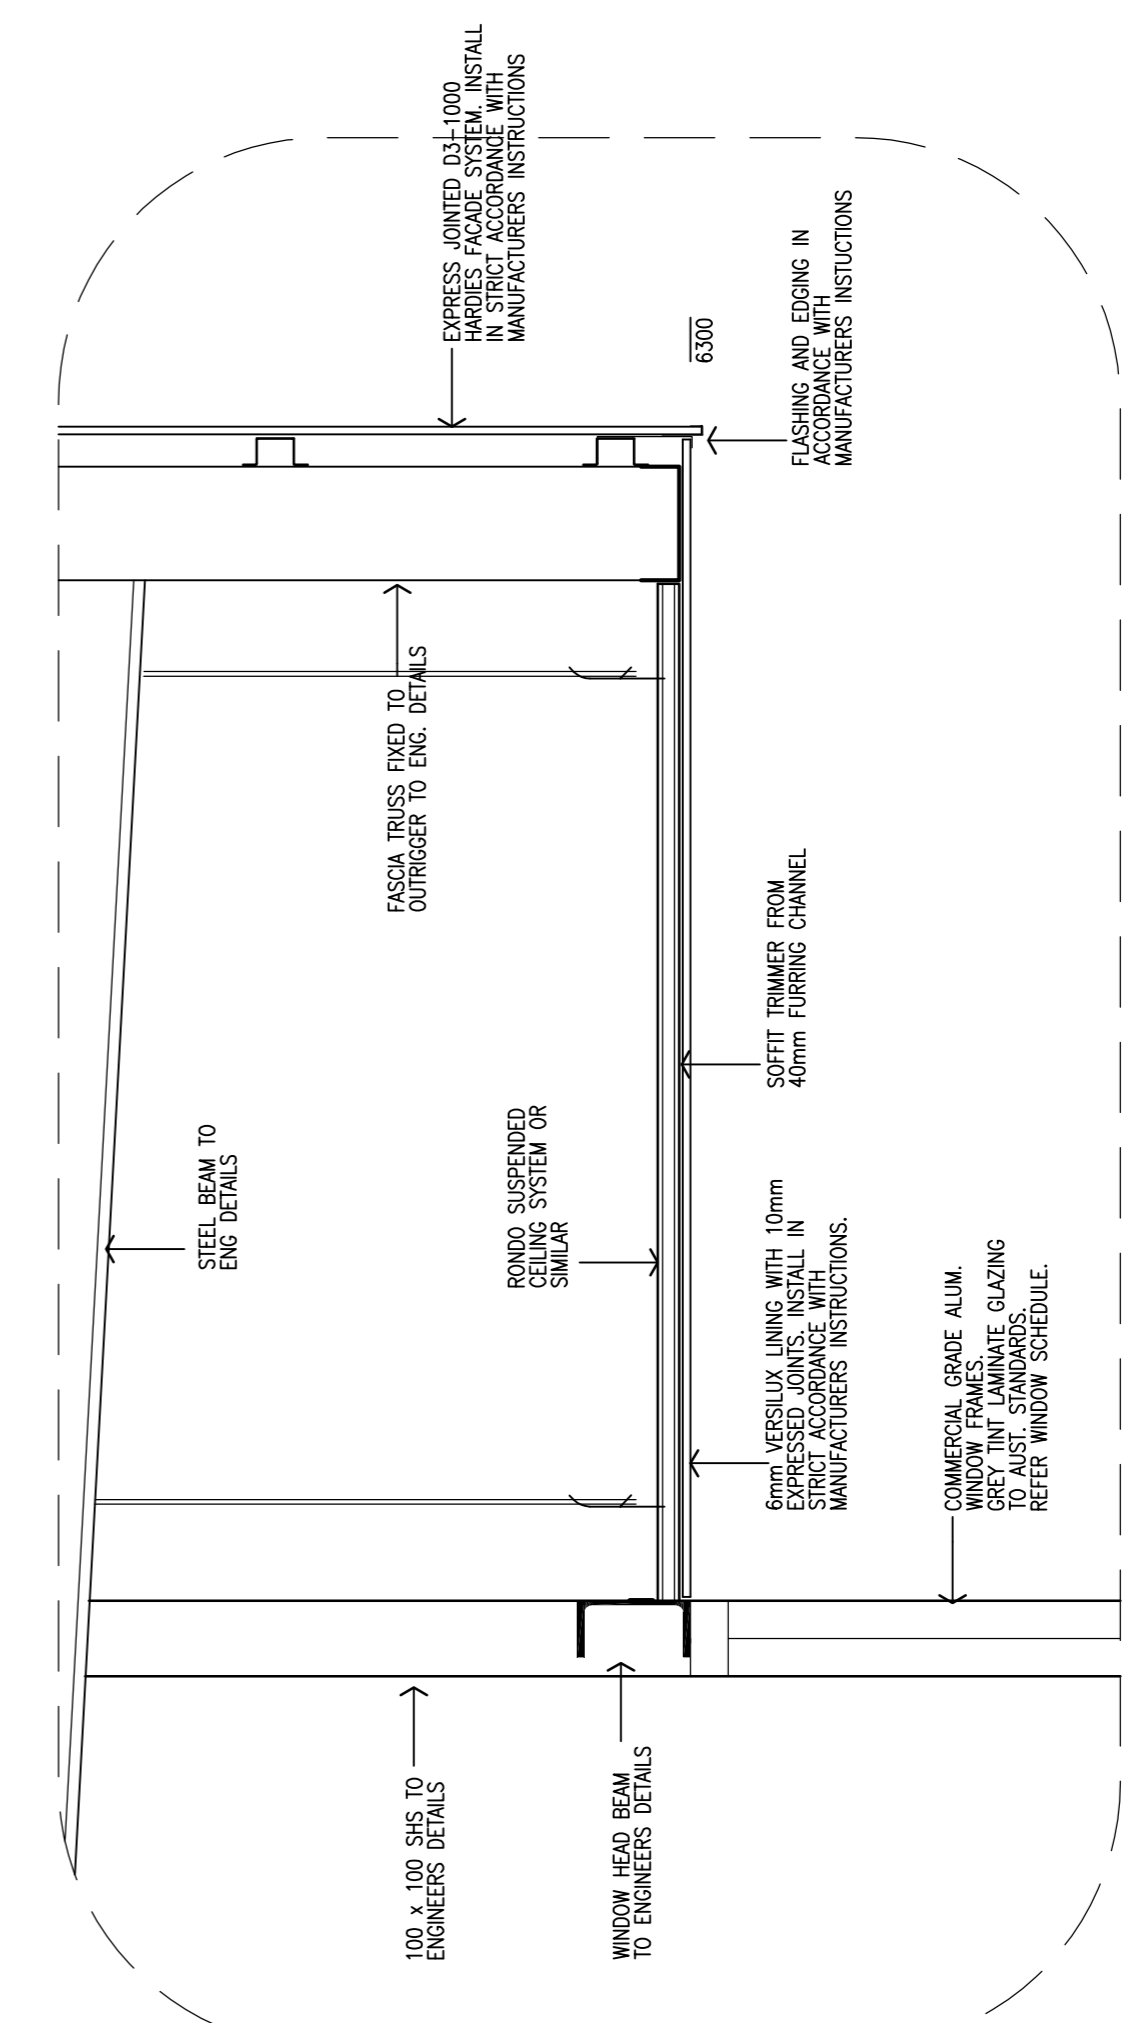

DETAIL 9
1:10

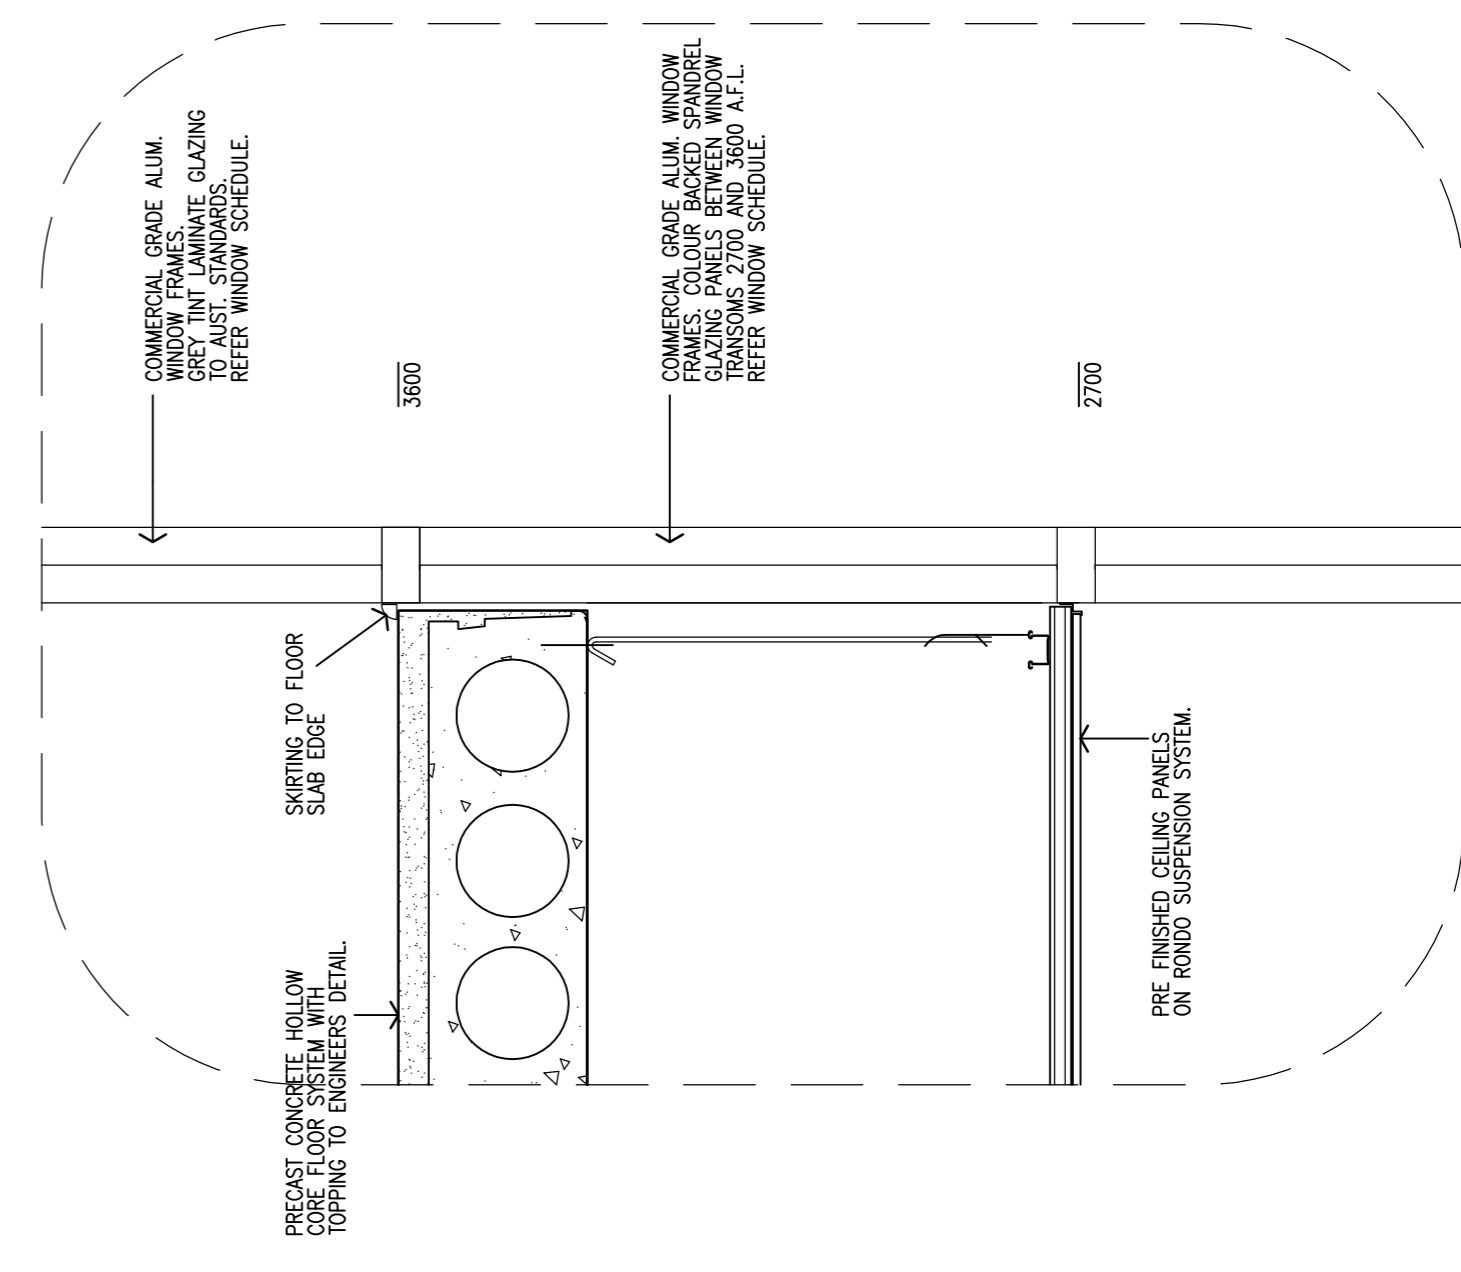

DETAIL 10
1:10

REFER STRUCTURAL ENGINEERS DRAWINGS FOR STEELWORK.

PROJECT	ISSUED FOR CONSTRUCTION	2.08.07
DRAWING		
PROPOSED OFFICE & WAREHOUSE OBAN PTY LTD at LOT 989-990 MORDAUNT CIRCUIT AND OBAN LINK, CANNING VALE		
SECTIONS & DETAILS		
COMMERCIAL designMANAGEMENT		
② Pamment st Nth Fremantle 6159 TO VERIFY DIMENSIONS AND SET OUT AND REFER TO DISCREPANCIES TO DESIGNER		
SCALE	DATE	DWG NO.
VARIOUS	JULY 2007	A09' A14