






You must immediately report any damage to **nbn™** network that you are/become aware of. Notification may be by telephone - 1800 626 329.




	LEGEND	
	Parcel and the location	
	Pit with size "5"	
	Power Pit with size "2E". Valid PIT Size: e.g. 2E, 5E, 6E, 8E, 9E, E, null.	
	Manhole	
	Pillar	
	Cable count of trench is 2. One "Other size" PVC conduit (PO) owned by Telstra (-T-), between pits of sizes, "5" and "9" are 25.0m apart. One 40mm PVC conduit (P40) owned by NBN, between pits of sizes, "5" and "9" are 20.0m apart.	
	2 Direct buried cables between pits of sizes, "5" and "9" are 10.0m apart.	
	Trench containing any INSERVICE/CONSTRUCTED (Copper/RF/Fibre) cables.	
	Trench containing only DESIGNED/PLANNED (Copper/RF/Fibre/Power) cables.	
	Trench containing any INSERVICE/CONSTRUCTED (Power) cables.	
	Road and the street name "Broadway ST"	
Scale	0 20 40 60 Meters 1:2000 1 cm equals 20 m 	

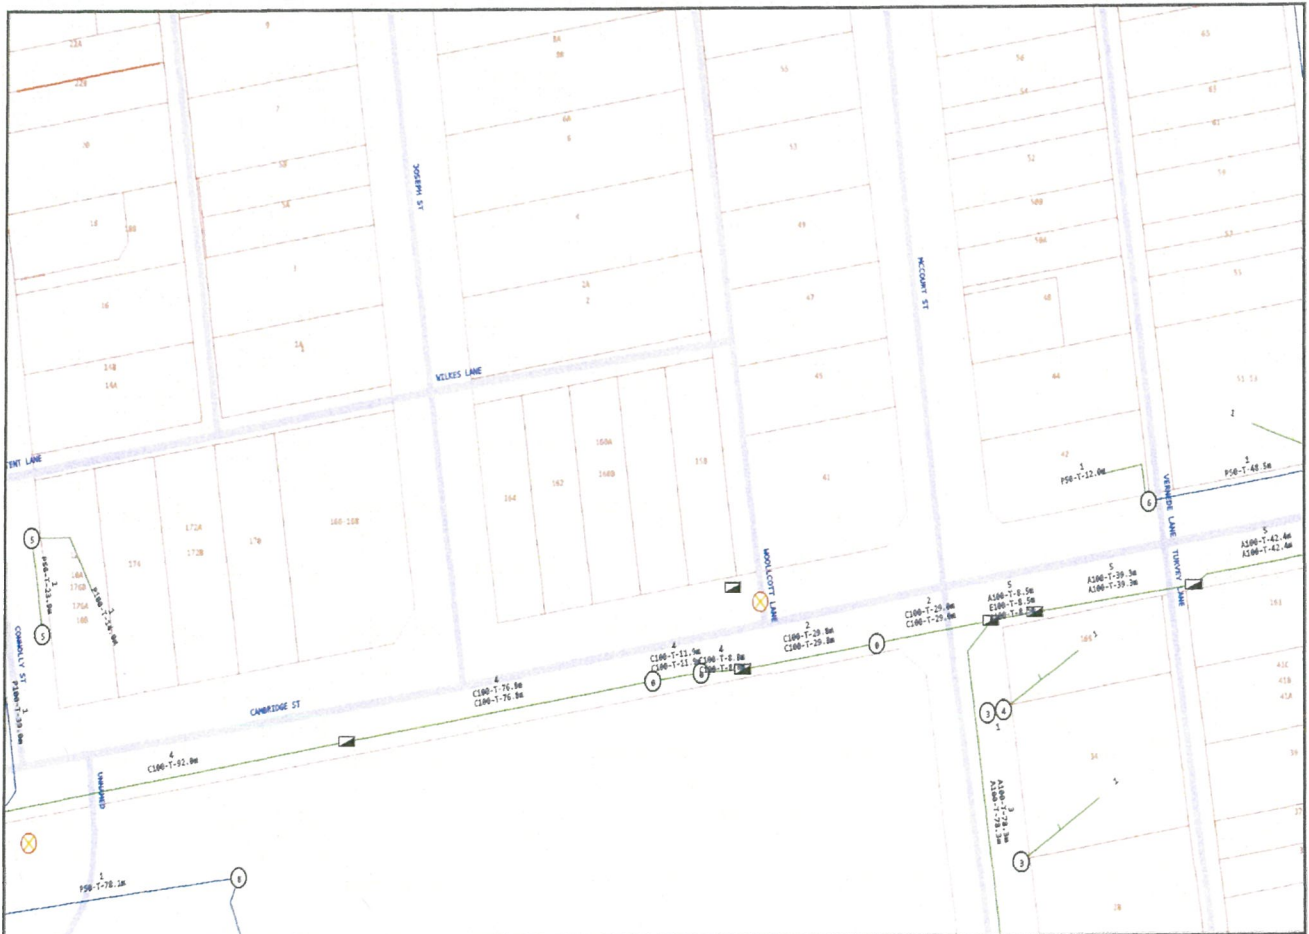

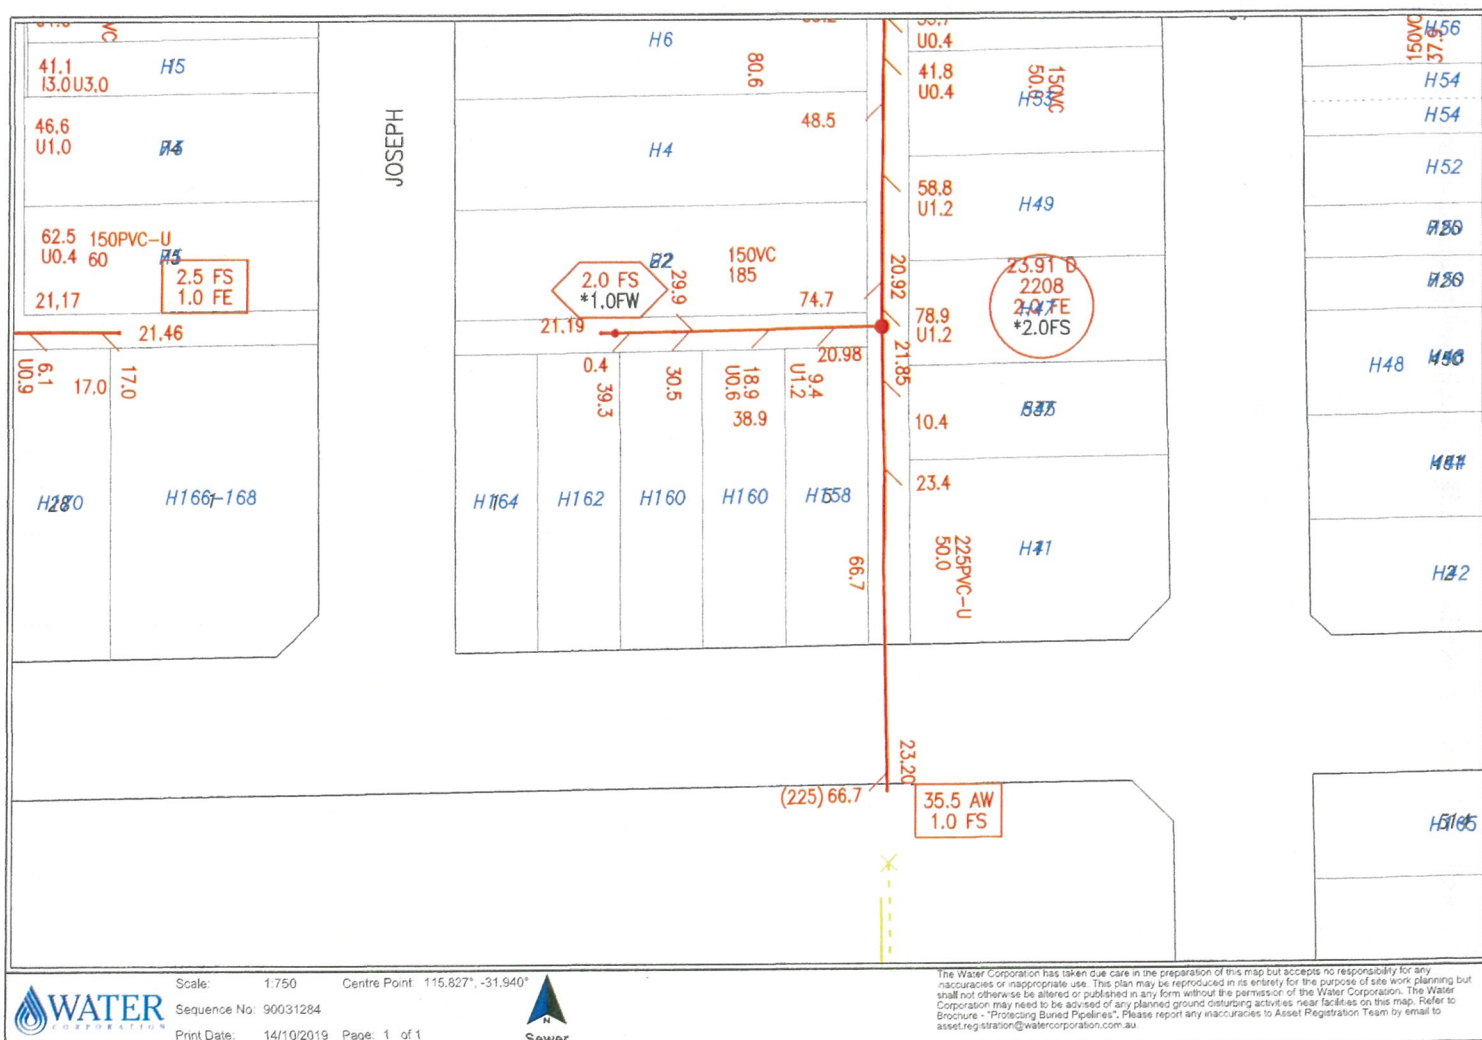

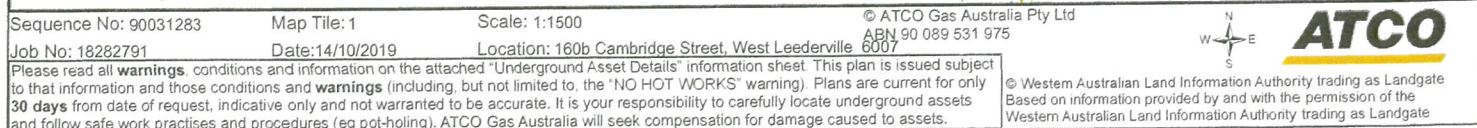

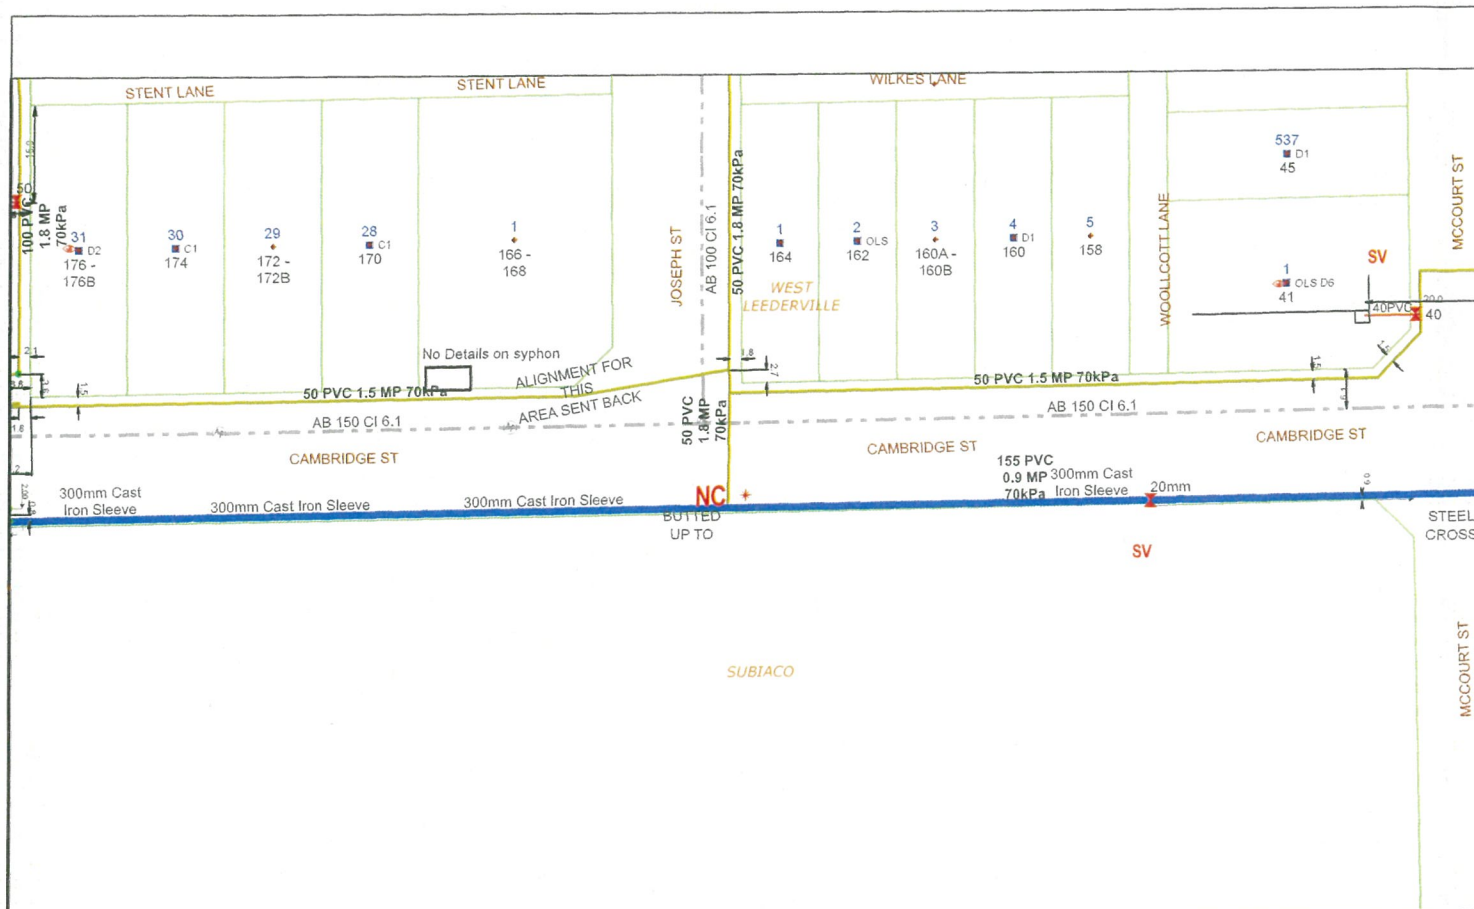

Sequence No: 90031283

Map Title: 3

Scale: 1:800

© ATCO Gas Australia Pty Ltd
ABN 90 089 531 975

Job No: 18282791

Date: 14/10/2019

Location: 160b Cambridge Street, West Leederville 6007



ATCO

Please read all **warnings**, conditions and information on the attached "Underground Asset Details" information sheet. This plan is issued subject to that information and those conditions and **warnings** (including, but not limited to, the "NO HOT WORKS" warning). Plans are current for only **30 days** from date of request, indicative only and not warranted to be accurate. It is your responsibility to carefully locate underground assets and follow safe work practises and procedures (eg pot-holing). ATCO Gas Australia will seek compensation for damage caused to assets.

© Western Australian Land Information Authority trading as Landgate
Based on information provided by and with the permission of the
Western Australian Land Information Authority trading as Landgate