


ELEVATION 2 SCALE 1:100

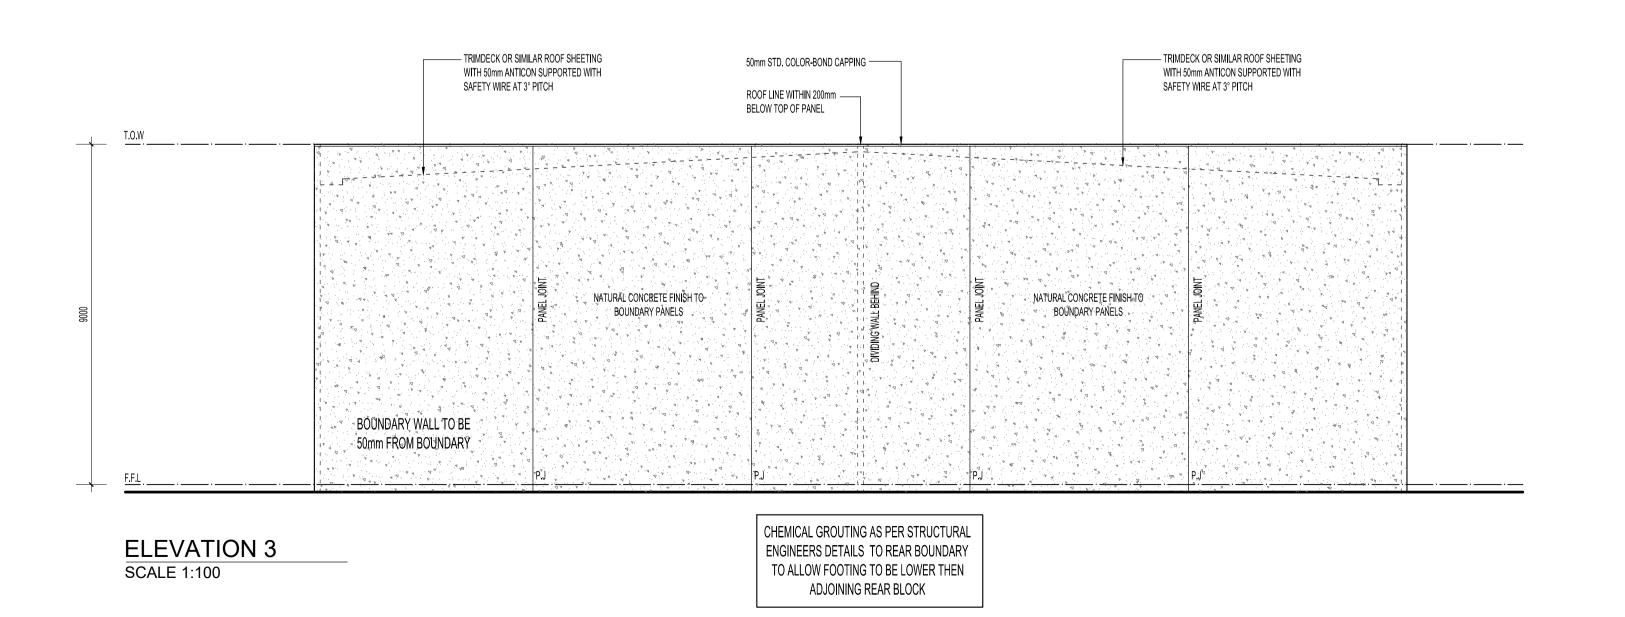

REV. DATE I.N. DESCRIPTION

VESPOLI CONSTRUCTIONS

OUR BUSINESS IS BUILDING YOURS

41 Cedric Street, STIRLING Western Australia 6090 t. 08 9209 1800 e. admin@vespoli.com.au f. 08 9209 1899 w. www.vespoli.com.au ACN 113 413 077 ABN 65 545 929 538

THIS DESIGN AND / OR DRAWING IS CONFIDENTIAL AND SHALL REMAIN THE PROPERTY OF VESPOLI CONSTRUCTIONS. IT MUST NOT BE REPRODUCED, COPIED OR ALTERED WITHOUT THE EXPRESSED APPROVAL OF VESPOLI CONSTRUCTIONS.

© COPYRIGHT

CONTRACTORS SHALL CHECK ALL DIMENSIONS AND CONDITIONS ON SITE PRIOR TO COMMENCING FABRICATION OR CONSTRUCTION. ANY DISCREPANCIES TO BE BROUGHT TO THE SUPERVISORS ATTENTION. DO NOT SCALE FROM DRAWINGS.

THE DESIGNER RESERVES THE RIGHT TO ALTER DIMENSIONS ON SITE TO SUIT CONSTRUCTION, ENGINEERING OR SITE CONDITIONS

PROPOSED OFFICE AND WAREHOUSE PROJECT

LOT 430 (#12) BARREL WAY CANNING VALE WA

DRAWING TITLE: **ELEVATIONS**

DRAWING No. A200

VESPOLI

A20010

AS SHOWN REV No. A

26/01/2021 PAGE No.