


## Integrated perspective

Arqus Design Pty Ltd  
 ABN 68 135 616 303  
 Level 2 15 Malt Street  
 Fortitude Valley Qld 4006  
 PO Box 2455  
 New Farm Qld 4005  
 Phone 07 3358 0888  
 Fax 07 3358 0899  
 mail@arqudesign.com.au  
 www.arqudesign.com.au

**NOTES**  
 Contractors are to verify all dimensions on site before commencing any work or producing shop drawings.

These drawings are protected by the laws of copyright and may not be copied or reproduced without the written permission of Arqus Design.

DATE	REVISION	ISSUE
15.08.13	LEASING PLAN ISSUE	1

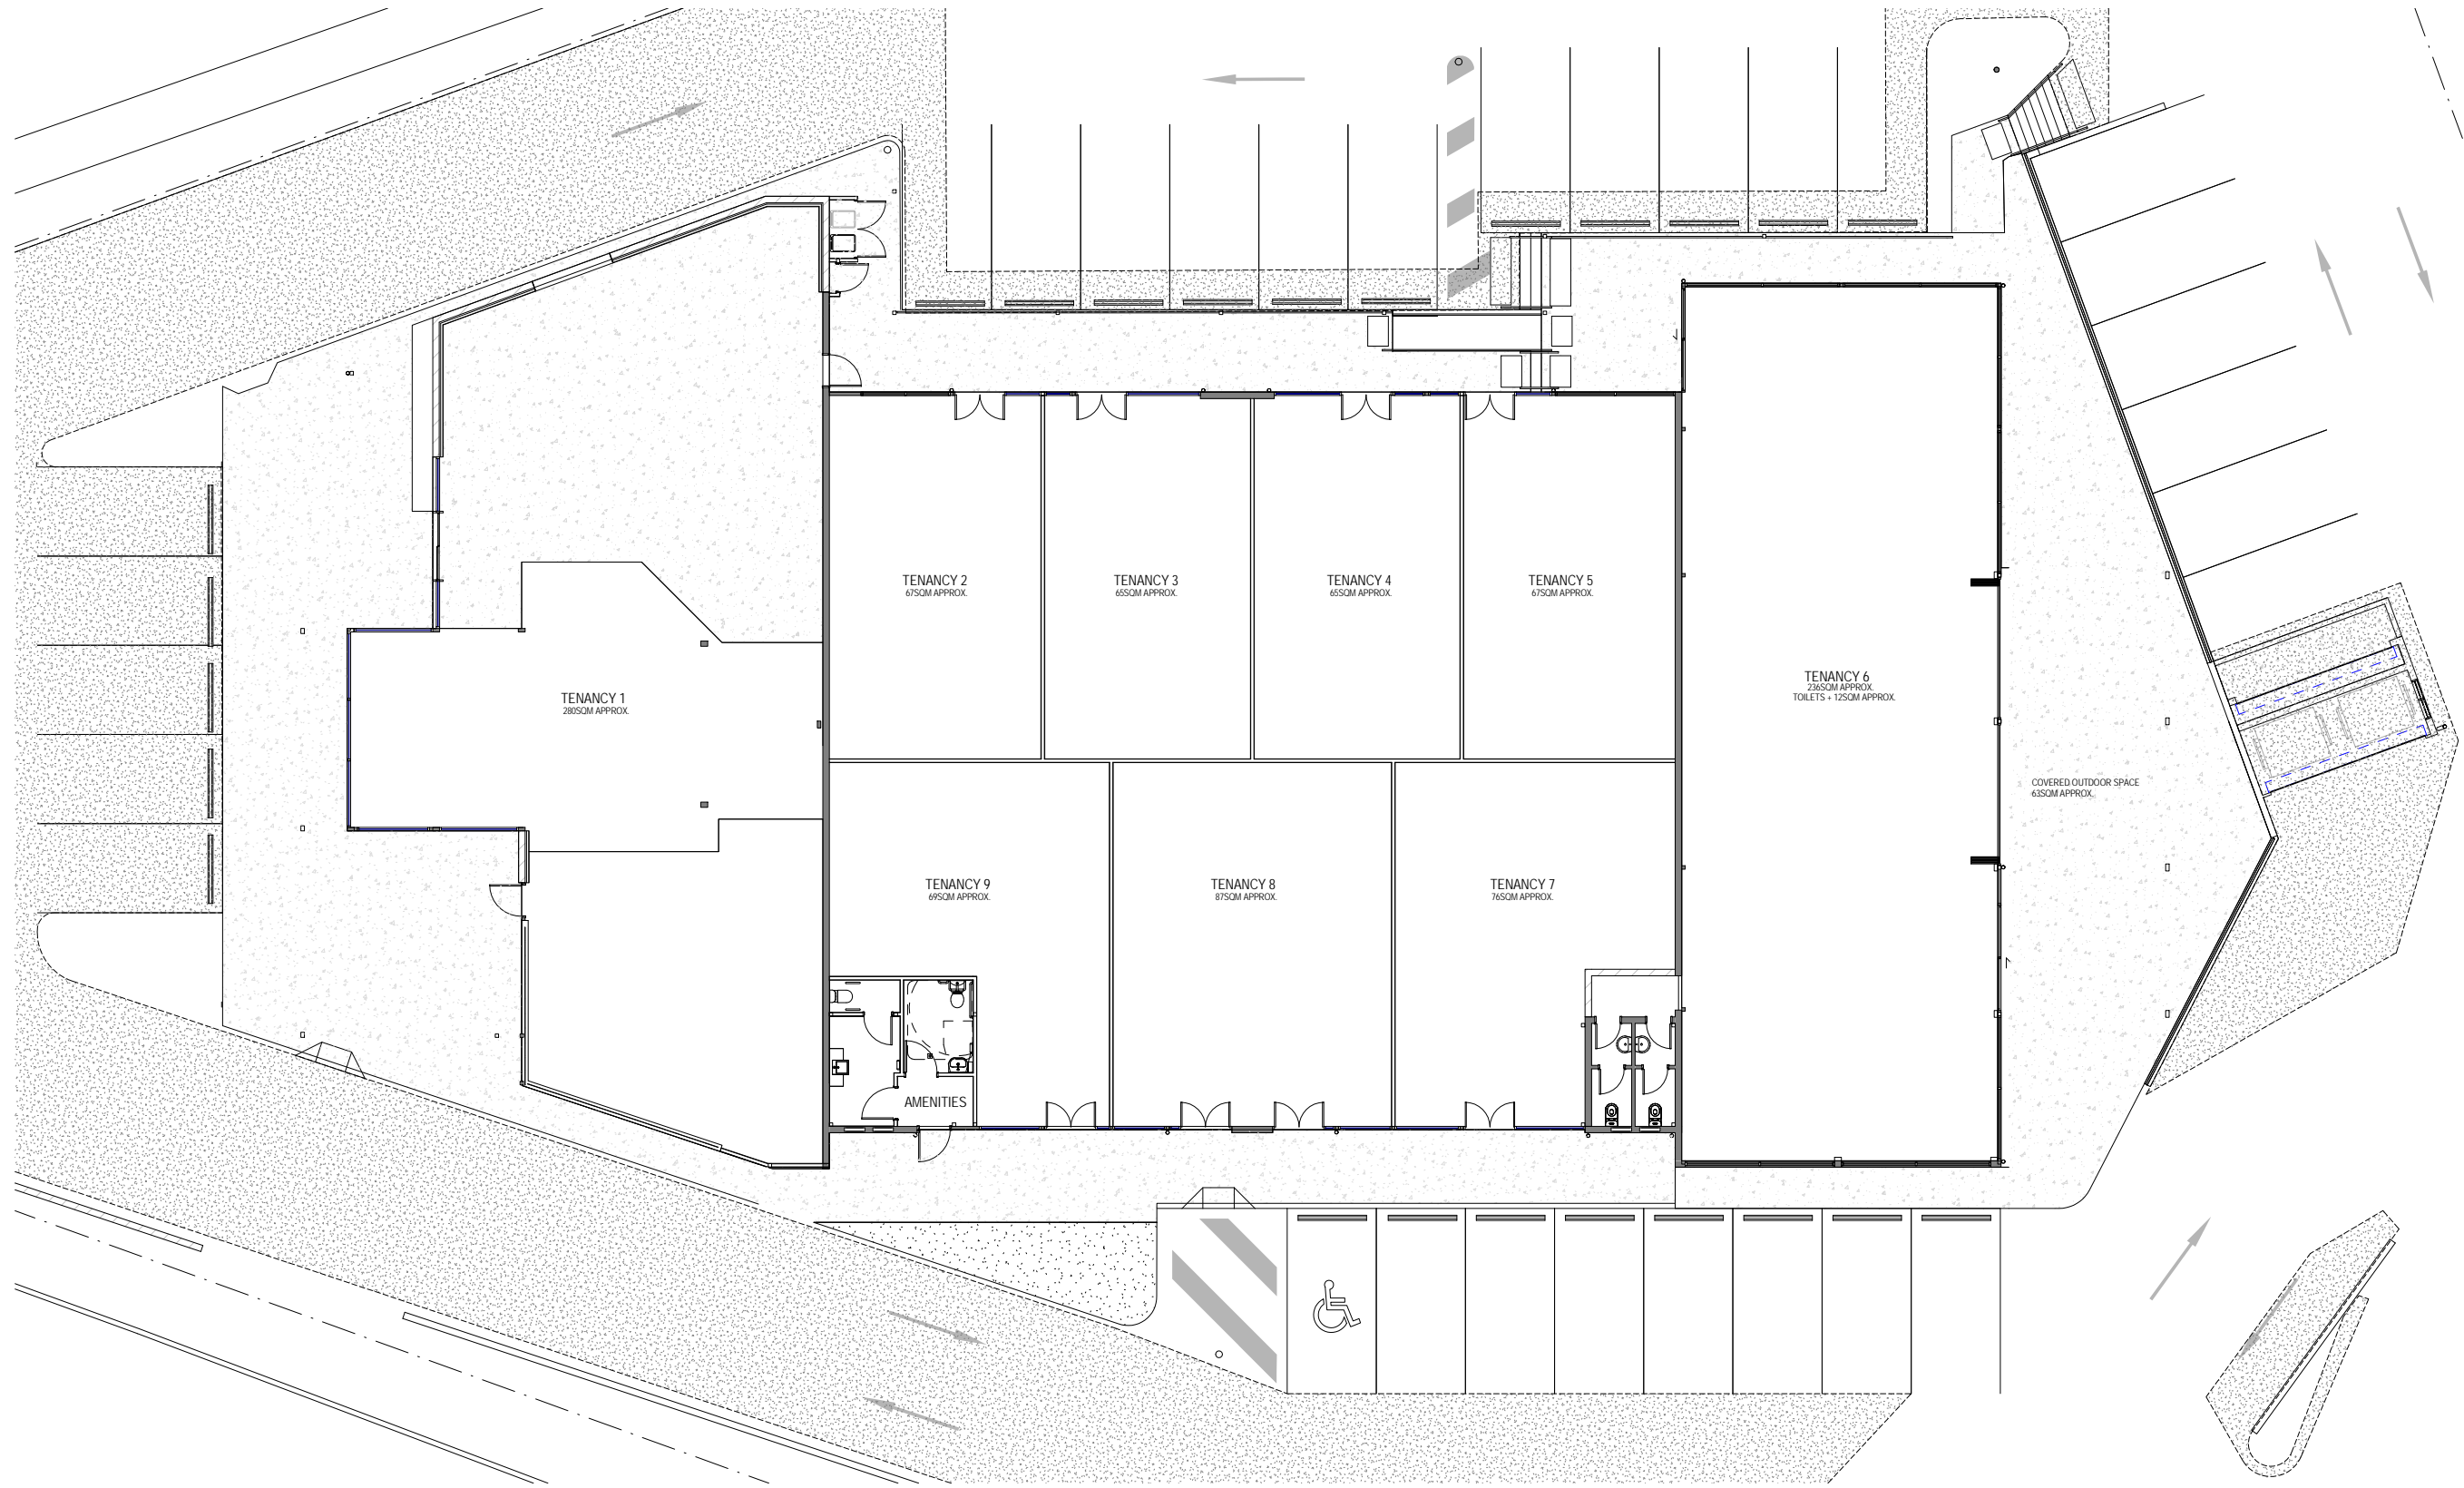

**1 LEASING PLAN**  
 1 : 100

CLIENT



PROJECT

**SOUTH CITY 2**  
**CNR LOGAN RD & KINGSTON RD,**  
**UNDERWOOD**

DRAWING

**LEASING PLAN**

JOB NUMBER 10-0020  
 DESIGN DRAWN CHECKED

SCALE 1 : 100 @A1 @A3  
 DATE CREATED NORTH

DRAWING NUMBER **A1-300** ISSUE **1**

ISSUED FOR **CONSTRUCTION**  
 15/08/2013 8:48:56 AM