


# OPTION G




ELEVATION 1 - NORTH




ELEVATION 2 - EAST

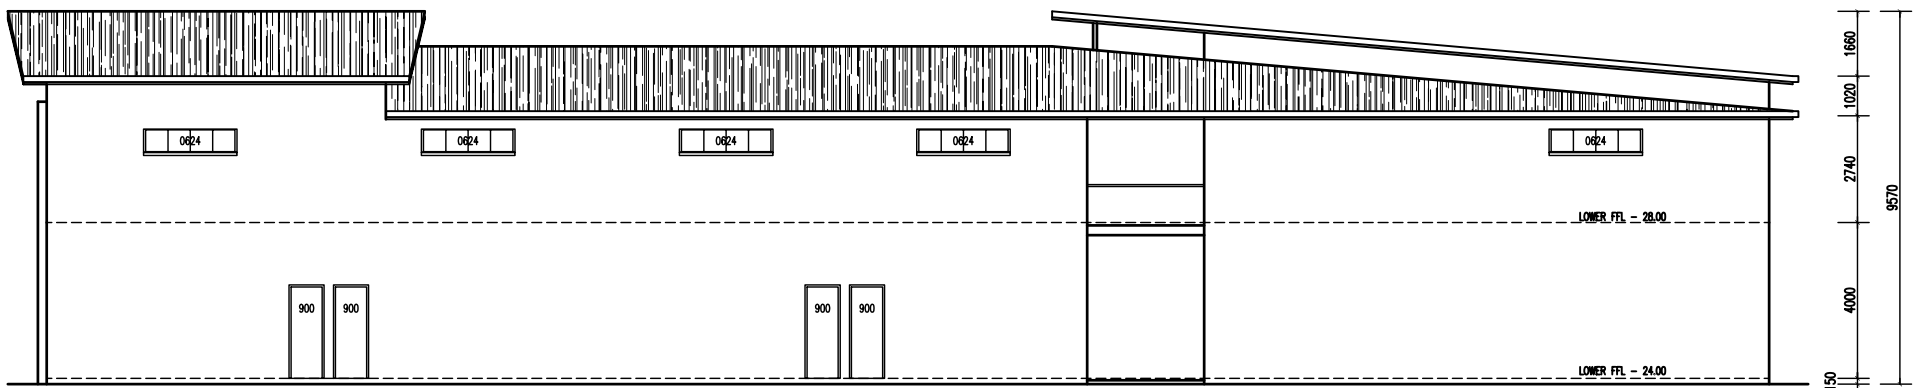

ELEVATION 3 - EAST

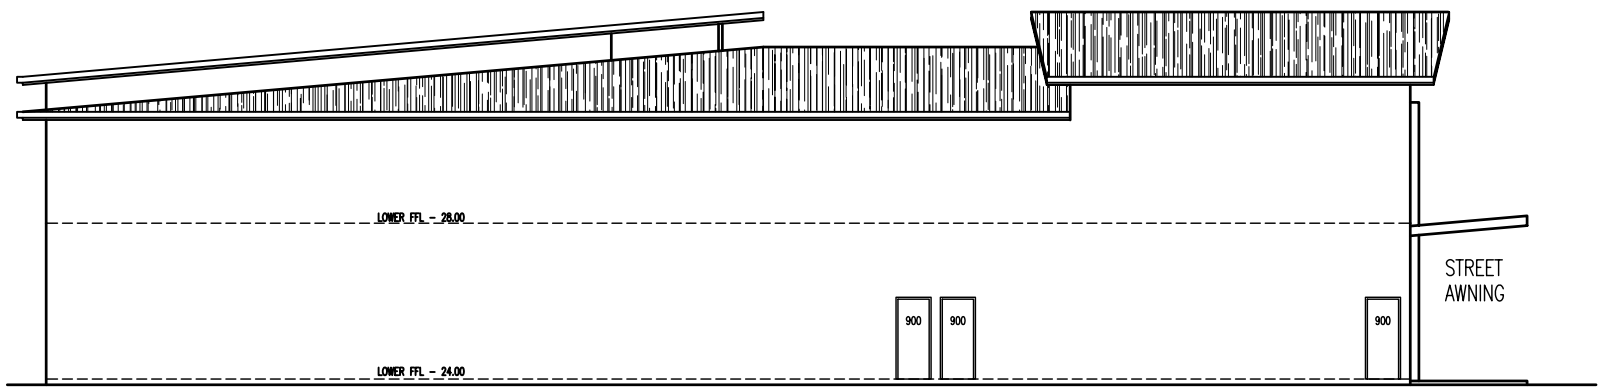

ELEVATION 4 - SOUTH

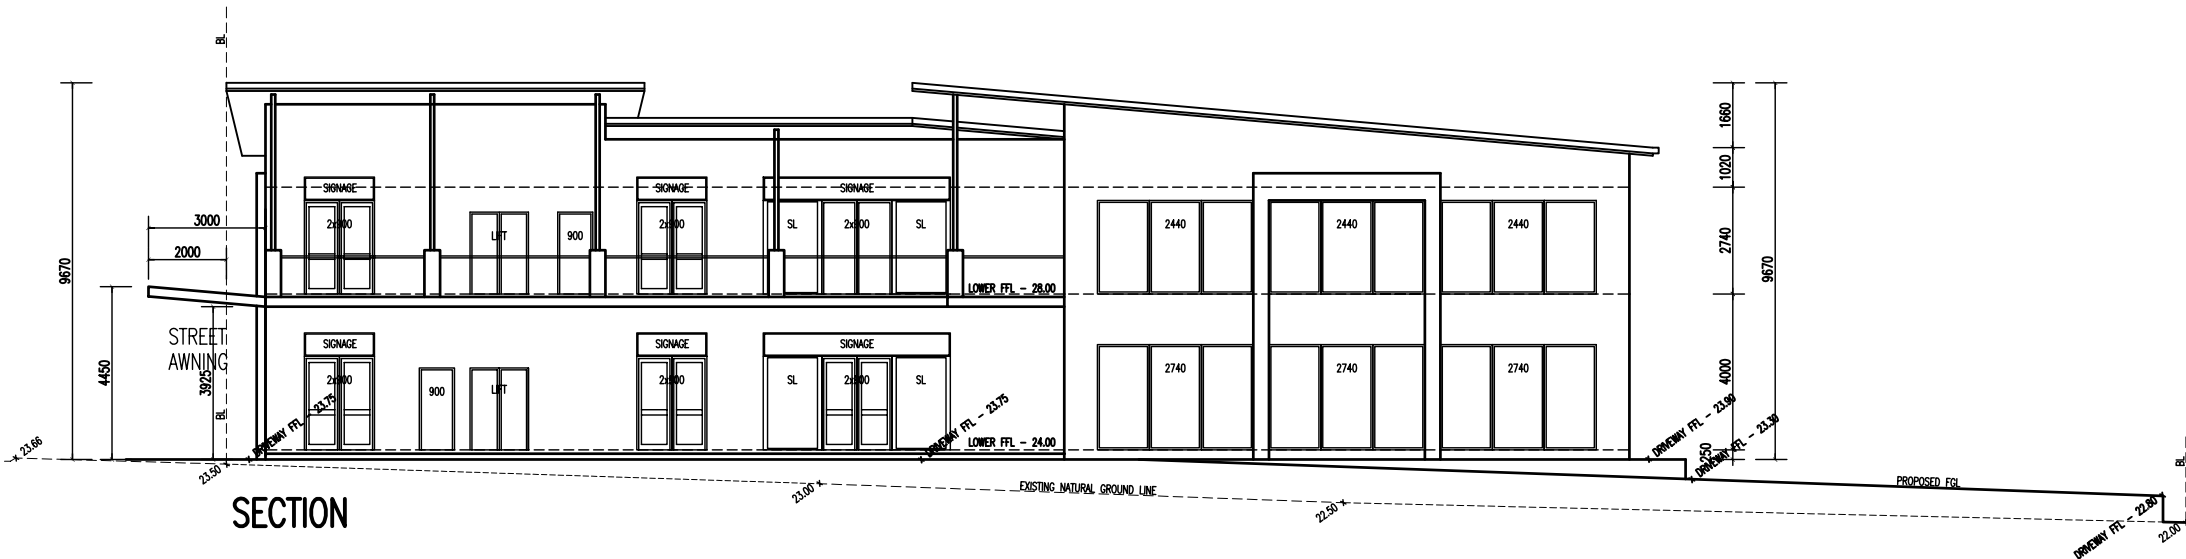

SECTION

1:100 = A1

Trading as: **CD**  
**HERANG CREATIVE DESIGNERS**  
 BUILDING DESIGNERS  
 COMPLETE DESIGN & DRAFTING SERVICES  
 OFFICE: Suite 20  
 38-47 Lawrence Dr  
 HERANG QLD  
 POSTAL: PO BOX 5790  
 HERANG QLD 4211  
 PHONE: (07) 55661204  
 FAX: (07) 55661204  
 EMAIL: info@herangcd.com.au  
 CD 104 2023 1023

PRELIMINARY ONLY

PROPOSED COMMERCIAL DEVELOPMENT FOR BRISBANE ROAD DEVELOPMENTS PTY LTD AT No. 59-67 BRISBANE ROAD, REDBANK

SCALE 1:	1:100	TITLE	
SCALE 2:	1:100	ELEVATIONS & SECTION	
DATE	26.11.10	DRAWING No.	
DRAWN	JM	DRAWING No.	078_10_NCD
CHECKED		SHEET	5 OF 5