
## SOUTHERN RIVER ROAD

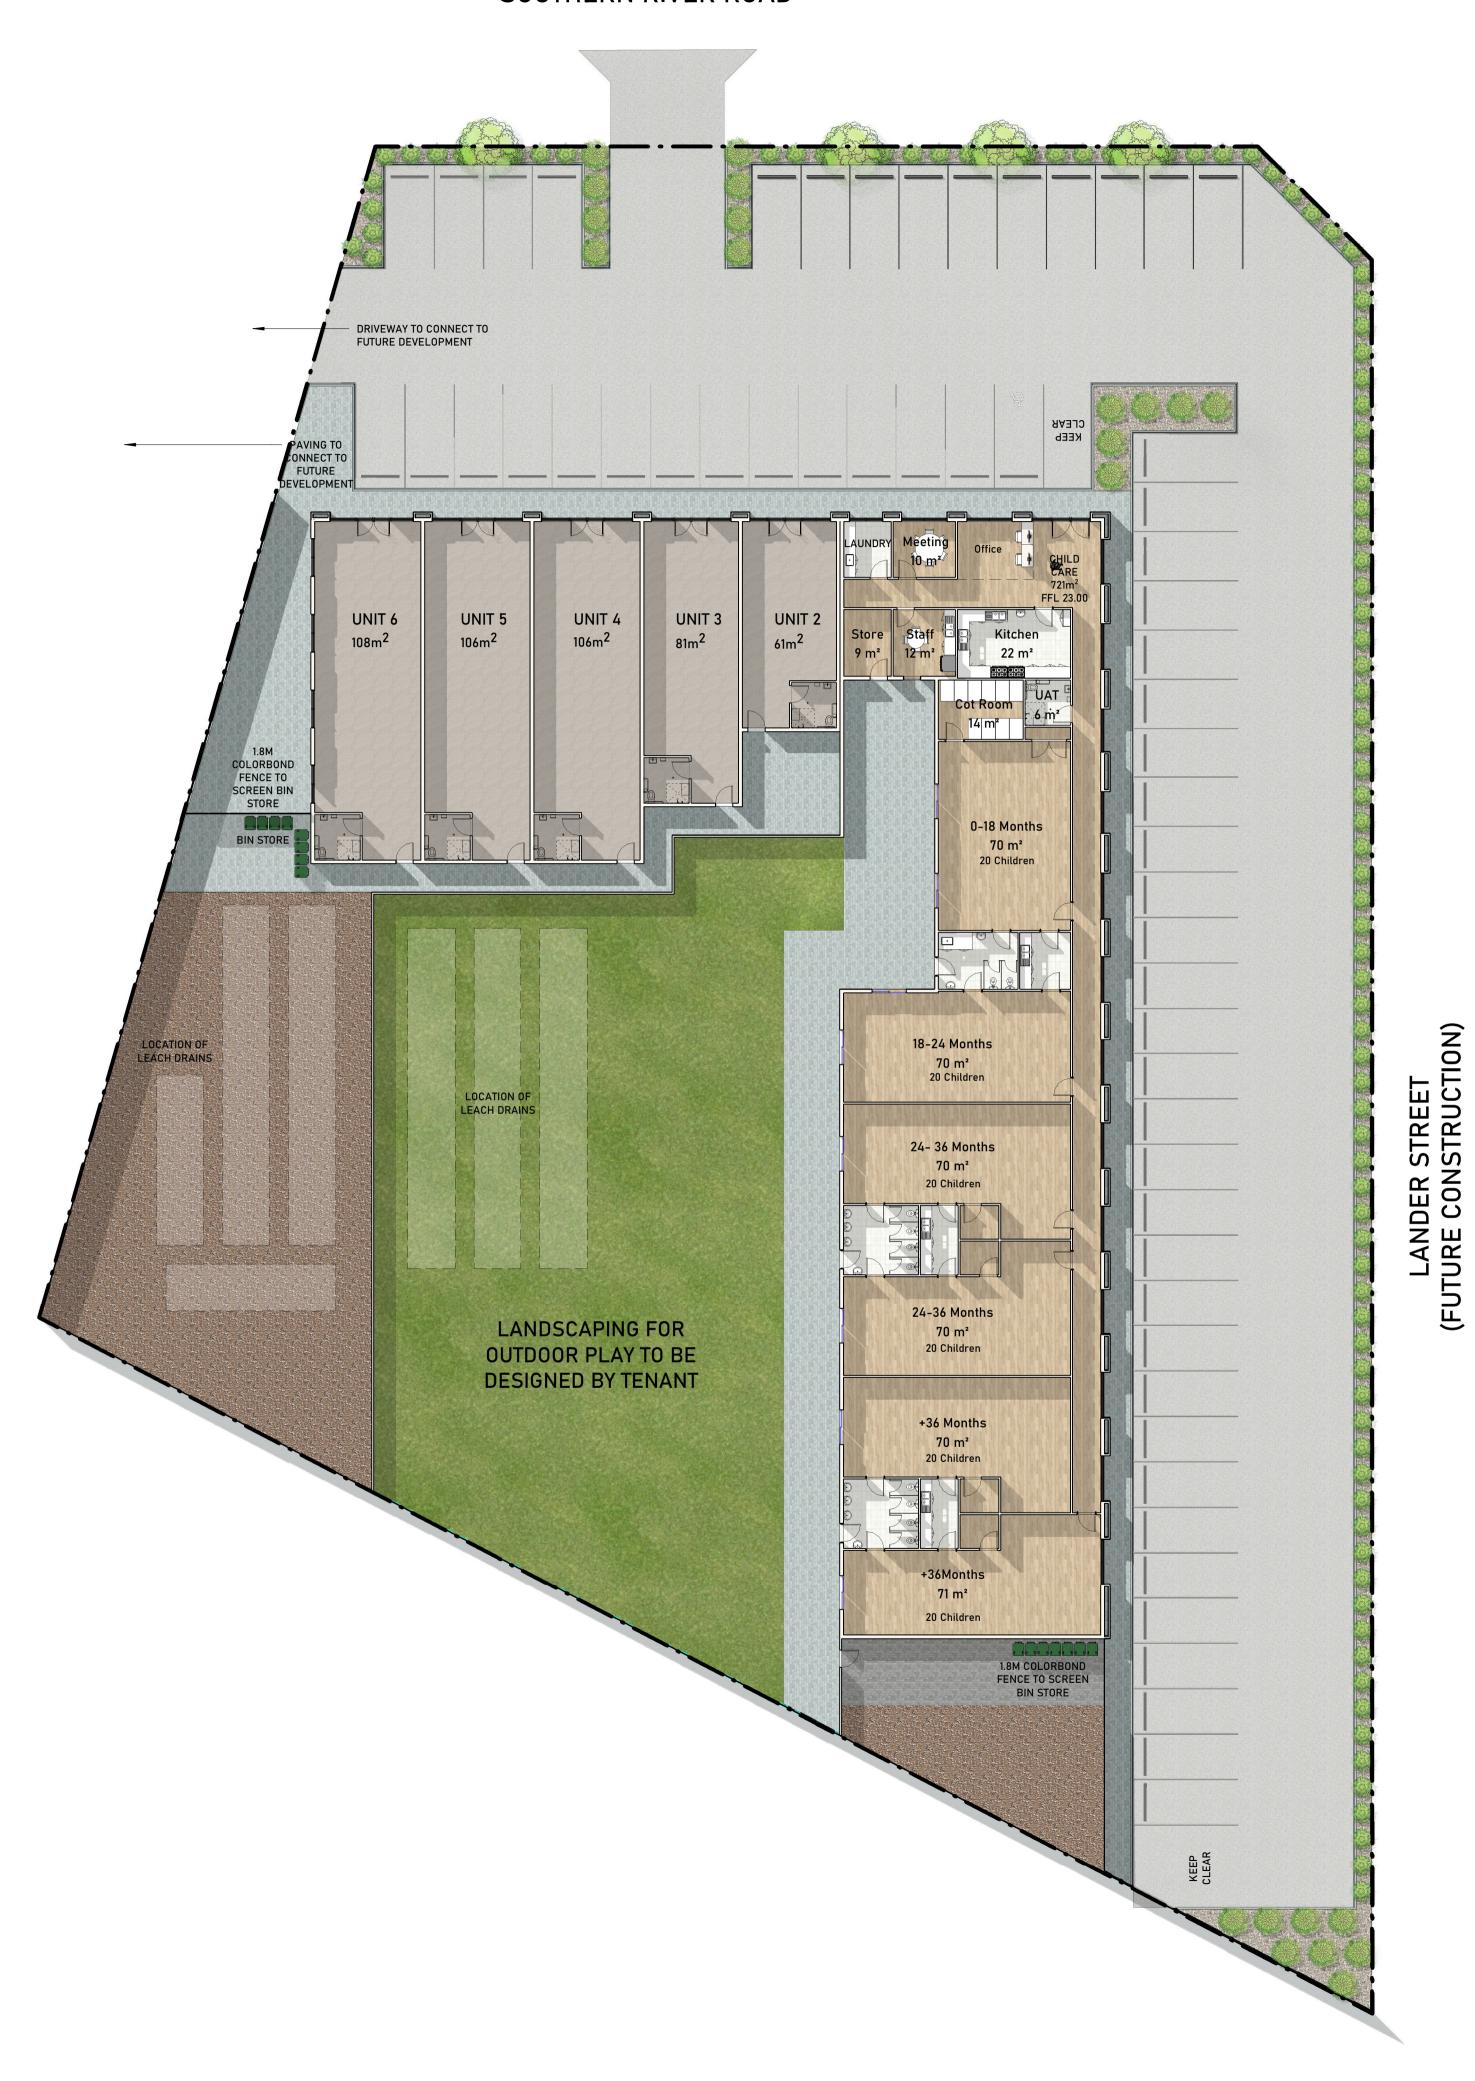

## **LEGEND**



Melaleuca rhaphiophylla Swamp Paperbark 6m (H) x 3m (W)



Westringia Jervis Gem Coastal Rosemary 1.5m (H) x 1.5m (W)



Polygala Little Charmer Sweet Pea Shrub 1m (H) x 1m (W)



Concrete Pavers (or suitable alternative)




**Buffalo Grass** (or suitable alternative)



Hard Wood Mulch (or suitable alternative)



LOT 15, SOUTHERN RIVER ROAD

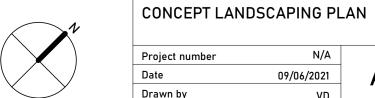

A105 09/06/2021 Drawn by A Scale