



# LEGEND

|                         |        |
|-------------------------|--------|
| ARRIVALS                | 1      |
| BOARDROOM (12P)         | 1      |
| MEETING ROOM (6P)       | 1      |
| QUIET ROOM              | 1      |
| COLLABORATION           | 2      |
| BREAKOUT                | 1      |
| UTILITY                 | 1      |
| OFFICES                 | 2      |
| WORKSTATIONS 1600L      | 30     |
| NLA (approx)            | 298sqm |
| STAFF RATIO (Staff/sqm) | 9.3    |

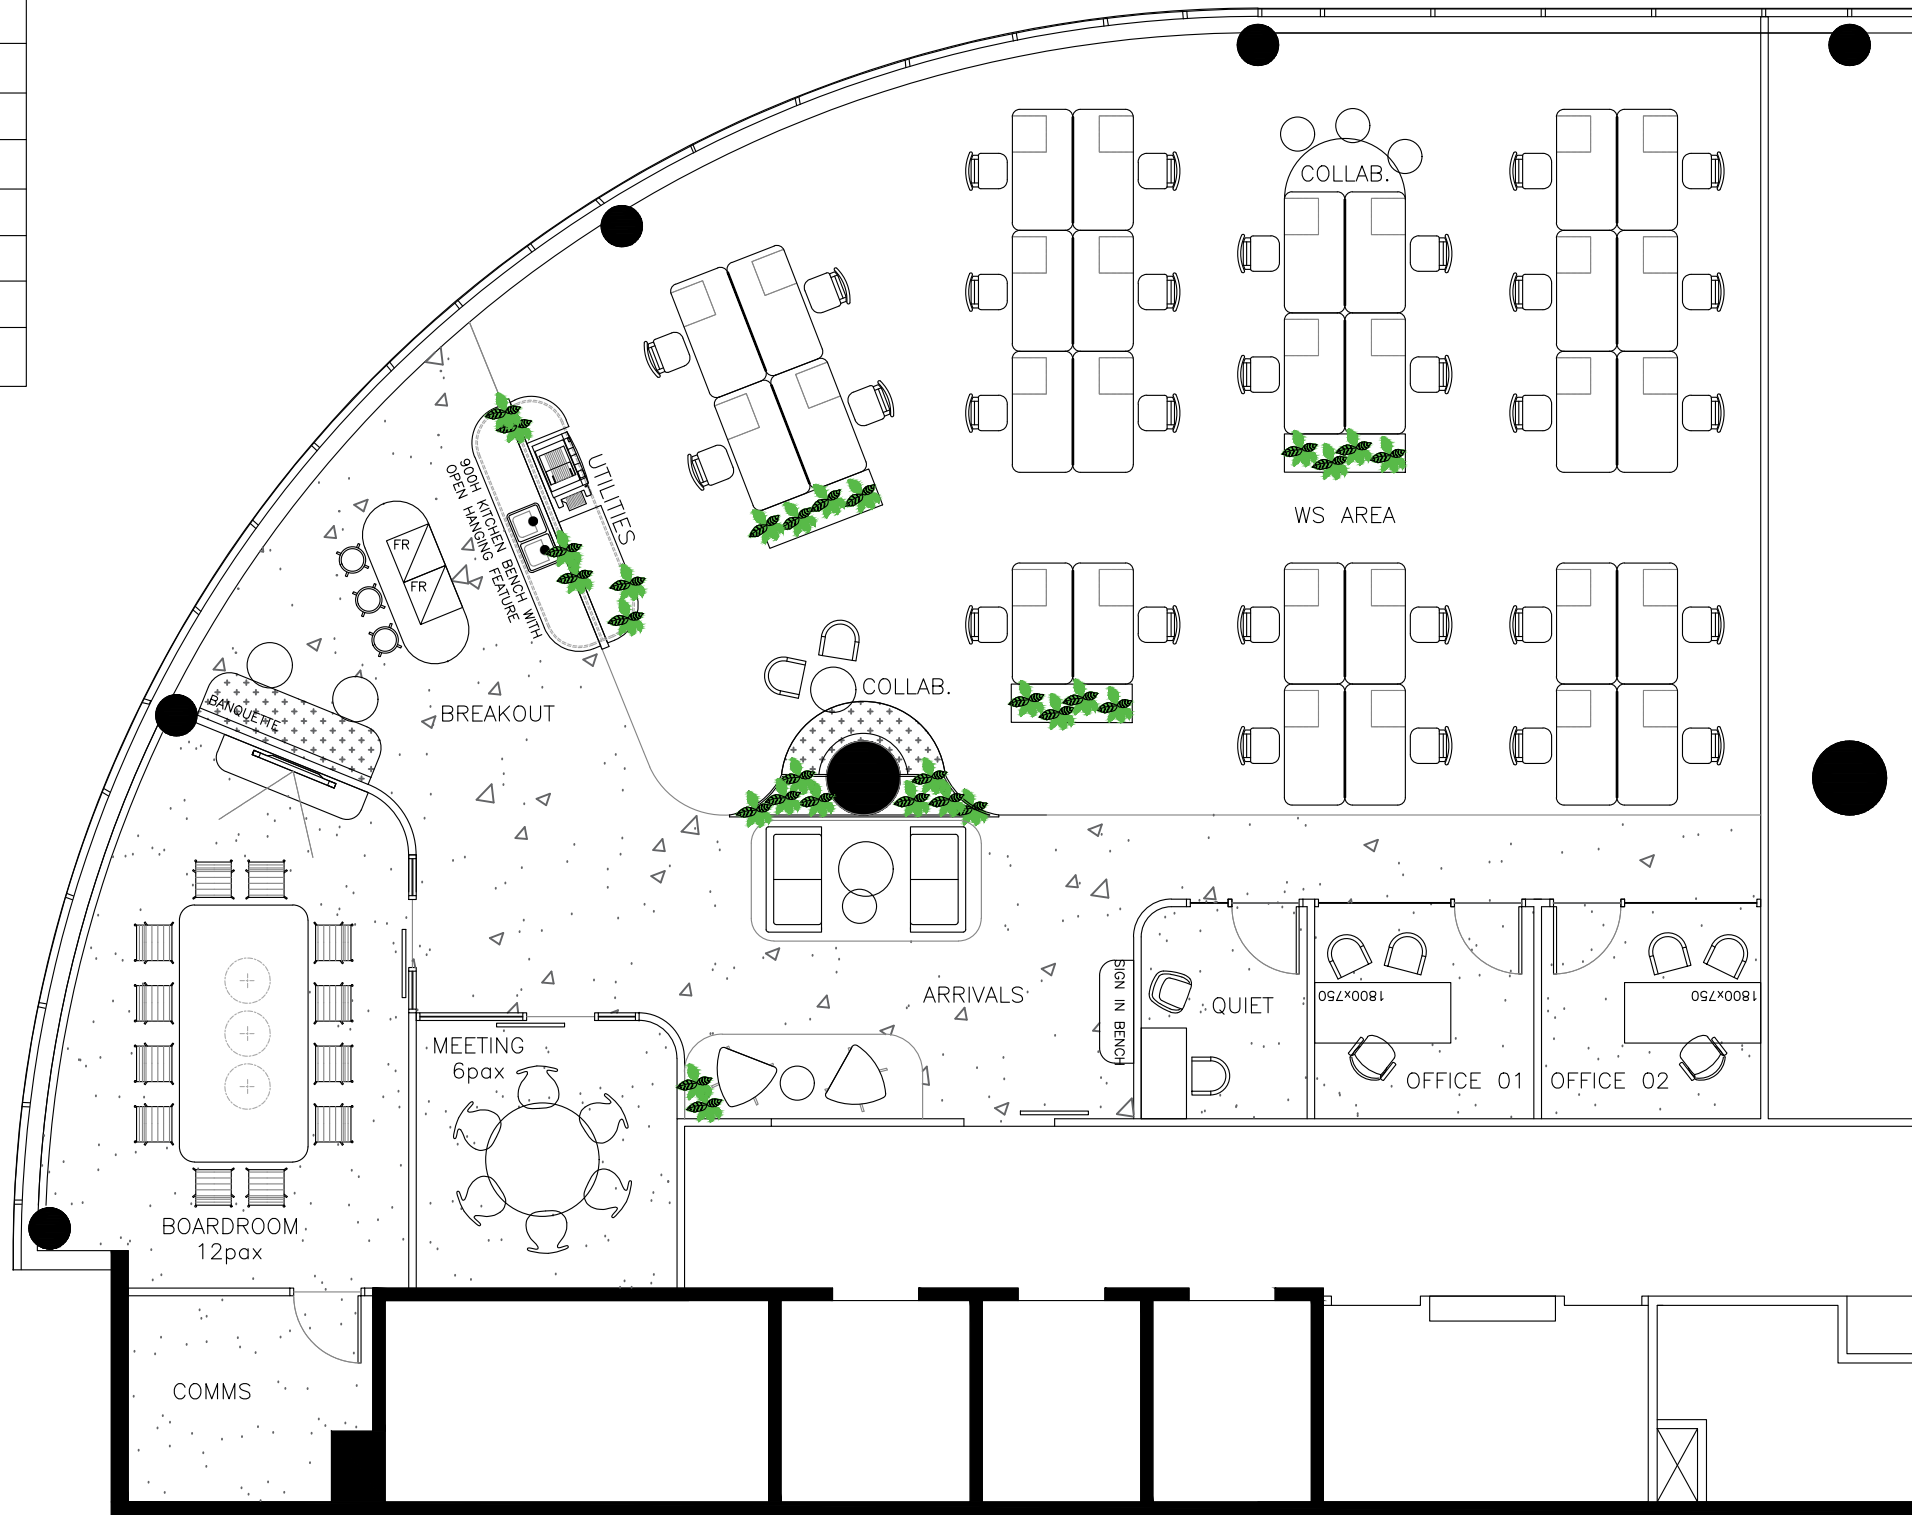

PROPOSED OPTION 2  
SCALE 1:100

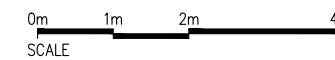

|                 |                                |        |          |
|-----------------|--------------------------------|--------|----------|
| PROJECT:        | EG                             |        |          |
| PROJECT NUMBER: | QUOTE                          |        |          |
| ADDRESS:        | L12 32 Walker St, North Sydney |        |          |
| DRAWING NO:     | OPTION 2                       |        |          |
| DRAWING NAME:   | PROPOSED LAYOUT                |        |          |
| REV:            | B                              | DRAWN: | SS       |
| SCALE:          | 1:100 @ A3                     | DATE:  | 29.06.23 |

- DO NOT SCALE THIS DRAWING.
- THE DRAWING SHOWS DESIGN INTENT ONLY. ALL DIMENSIONS TO BE CHECKED ON SITE PRIOR TO CONSTRUCTION OR PRODUCTION. CONSTRUCTION DETAILS TO BE CONFIRMED BY CONTRACTOR/MANUFACTURER.
- FIGURE DIMENSIONS ARE TO BE TAKEN IN PREFERENCE TO THE SCALE DRAWING.
- ALL DISCREPANCIES AND OMISSIONS ON SITE MUST BE REPORTED TO DESIGNER FOR THEIR COMMENTS OR APPROVAL PRIOR TO COMMENCING WORK.
- ALL ELECTRICAL, LIGHTING, HVAC AND PLUMBING ISSUES TO BE REFERRED TO THE RELEVANT AUTHORITIES.
- THE DESIGNS ARE SUBJECT TO APPROVAL BY STATUTORY AUTHORITIES AND ANY NECESSARY ALTERATIONS SHOULD BE MADE TO COMPLY.
- THIS DOCUMENT, INCLUDING ELECTRONIC FORMAT, MUST NOT BE USED, REPRODUCED OR COPIED WHOLLY OR IN PART WITHOUT A PRIOR PERMISSION OF MKGS.
- ANY DISCREPANCY IN THIS DOCUMENT SHOULD BE FORWARDED TO MKGS.
- ALL DESIGN CONCEPTS AND DRAWINGS ARE THE PROPERTY OF MKGS AND ARE COVERED BY COPYRIGHT. NO REPRODUCTIONS, ADAPTATIONS AND/OR COPIES MAY BE MADE WITHOUT WRITTEN PERMISSION BY MKGS.

| Rev. | Amendment     | Date     |
|------|---------------|----------|
| A    | CONCEPT ISSUE | 29.06.23 |
| B    | CONCEPT ISSUE | 04.07.23 |
|      |               |          |
|      |               |          |
