

# SOUTHSIDE PLAN & DESIGN

9A ETON ST SUTHERLAND, phone 9521 1068

The Copyright Of This Plan Remains The Property Of Belico Design PL

DRG No:

FILE

DRAWN:

Dec 05


DATE:

SCALE: NTS

Proposed  
At  
GF Lettable Area  
91 Cronulla St.,  
Cronulla

For

LETTABLE FLOOR AREA	
AREA A:	22.4 m <sup>2</sup>
AREA B:	21.0 m <sup>2</sup>
AREA C:	44.6 m <sup>2</sup>
TOTAL	138 m <sup>2</sup>

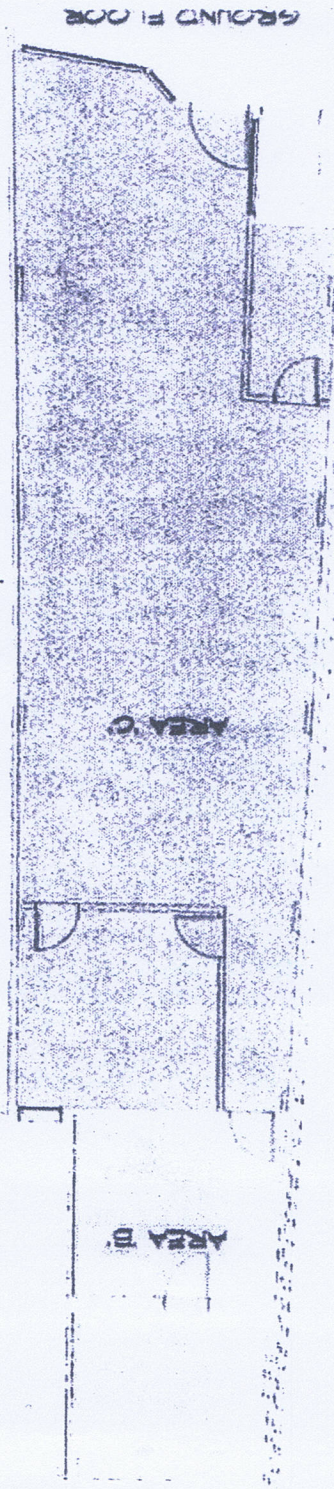

DEXUS

1 to 3 report