


ELEVATION 4
SCALE 1:100

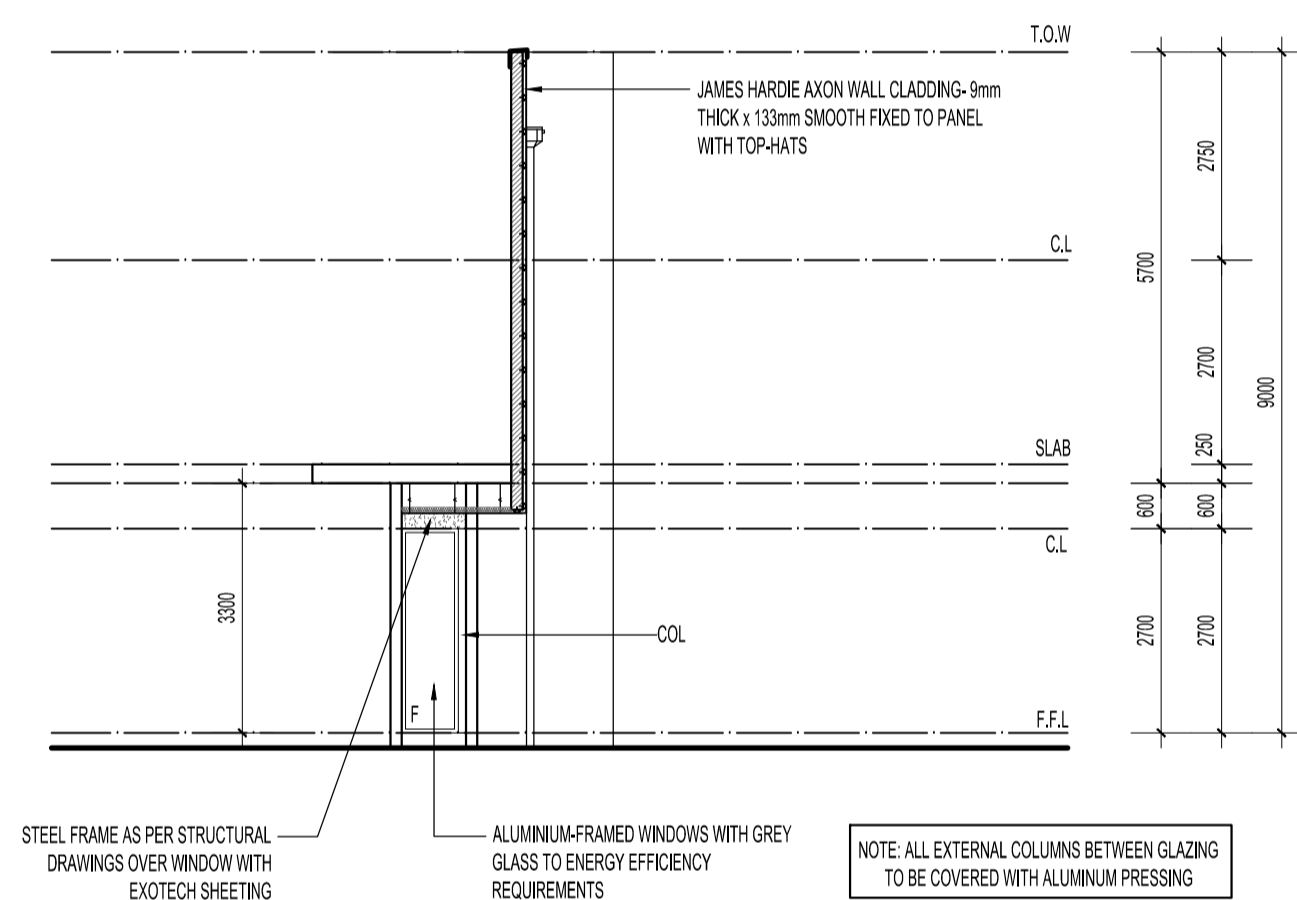

ELEVATION 5
SCALE 1:100

REV.	DATE	IN.	DESCRIPTION
------	------	-----	-------------



OUR BUSINESS IS BUILDING YOURS

41 Cedric Street, STIRLING
Western Australia 6200
t. 08 9209 1800 e. admin@vespoli.com.au
f. 08 9209 1899 w. www.vespoli.com.au
ACN 113 413 077 ABN 65 545 929 538

© COPYRIGHT
THIS DESIGN AND / OR DRAWING IS CONFIDENTIAL AND SHALL REMAIN THE PROPERTY OF VESPOLI CONSTRUCTIONS. IT MUST NOT BE REPRODUCED, COPIED OR ALTERED WITHOUT THE EXPRESSED APPROVAL OF VESPOLI CONSTRUCTIONS.

CONTRACTORS SHALL CHECK ALL DIMENSIONS AND CONDITIONS ON SITE PRIOR TO COMMENCING FABRICATION OR CONSTRUCTION. ANY DISCREPANCIES TO BE BROUGHT TO THE SUPERVISORS ATTENTION.
DO NOT SCALE FROM DRAWINGS.
THE DESIGNER RESERVES THE RIGHT TO ALTER DIMENSIONS ON SITE TO SUIT CONSTRUCTION, ENGINEERING OR SITE CONDITIONS.
UNLESS OTHERWISE NOTED, RETAINING WALLS, DEMOLITION, SEWER PILING, SUBSOIL DRAINS, BLASTING OR OTHER SITE WORKS ARE ALL AT OWNERS' EXPENSE.

PROPOSED OFFICE AND WAREHOUSE PROJECT
LOT 430 (#12) BARREL WAY
CANNING VALE WA

DRAWING TITLE:
ELEVATIONS

DRAWING No. **A201**

JOB No. **A20010**

Drawn VESPOLI date 26/01/2021 scale AS SHOWN PAGE No. REV No. A

NOT FOR TENDER