

# Fully Refurbished - Prime Location

## Huge Reduction - Only \$3,000/mth (incl outs) + GST



**Area - 211m<sup>2</sup>**

**Easy Access  
and  
Parking**

### **“Cavill Park” Surfers Paradise**

- Newly renovated fully fitted & cabled premises.
- Reception, boardroom, private offices, open plan workstation area, kitchenette & storage.
- Superb outlook over park.
- Owner flexible on terms.



## Extremely Low Rent Plus Onsite Parking

**view more at [www.wrappropertieservices.com](http://www.wrappropertieservices.com)**

For enquiries, professional & confidential service


**Phone Wayne Robbie on**

**(07) 5592 3180 or 0419 772 867**



# Lot 27, Level 2 “Cavill Park”

## Internal Layout

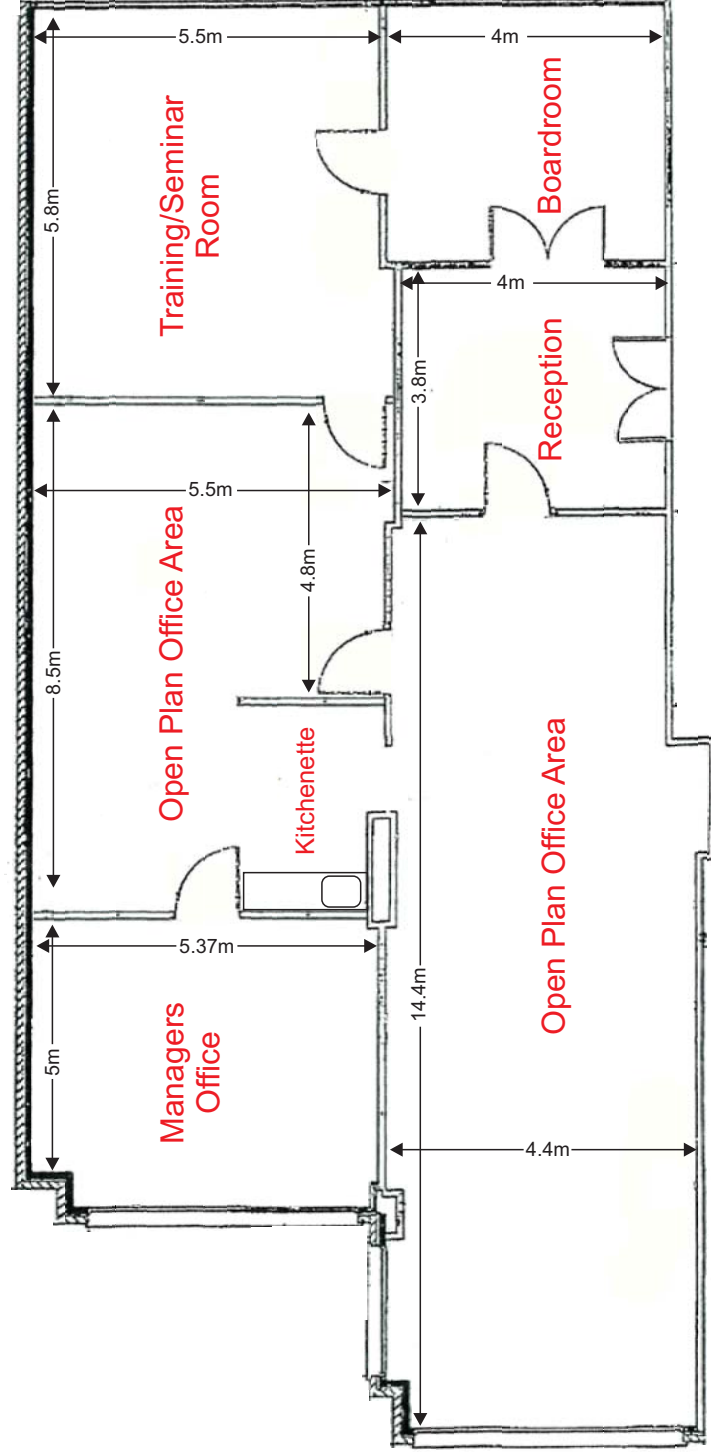

BENNETT & BENNETT 95.153.A247 (1515380D)HG


Building Units and Group Titles Act 1980  
BUILDING UNITS AND GROUP TITLES REGULATION 1980  
(Form 9)

Name of Building: Cavill Park

Section 8(1),  
Sheet No. 10 of 16 Sheets

**BUILDING UNITS PLAN NO. 103758**


LEVEL D

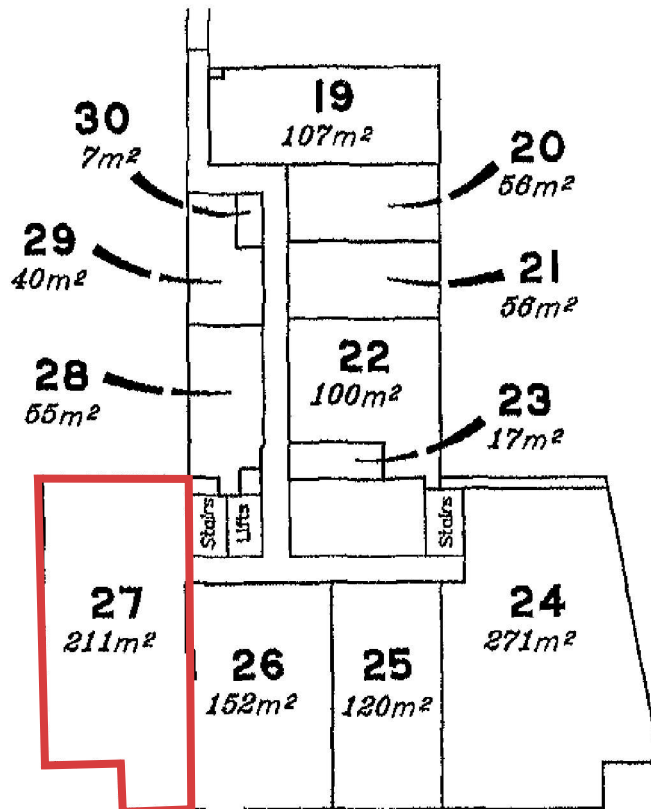

SCALE: 1:400

Floor areas are approximate only.

SIGNATURE OF REGISTERED PROPRIETOR:

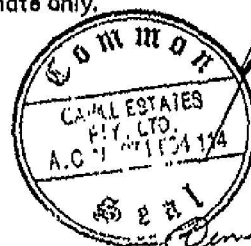

*Director*  
*Chief Executive Officer*

Chief Executive Officer

Gold Coast City Council