



SECTION C (HOTEL - COMMERCIAL WING)
1 : 200

FOR PRICING ONLY
NOT FOR CONSTRUCTION
PRELIMINARY

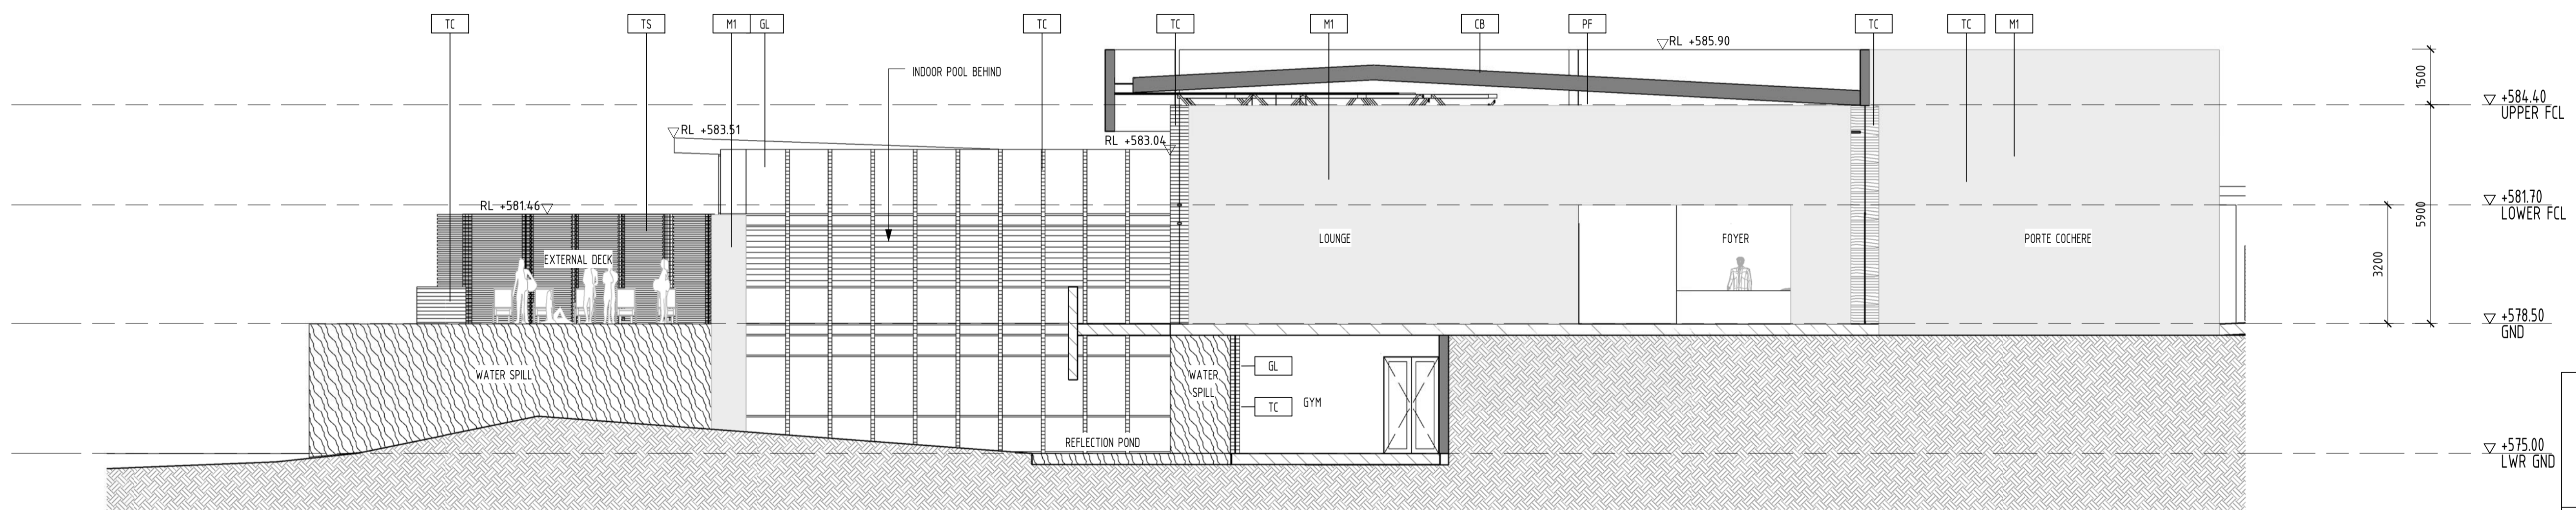

SECTION B (HOTEL - COMMERCIAL WING)
1 : 100


REV	DATE	DESCRIPTION	INT.

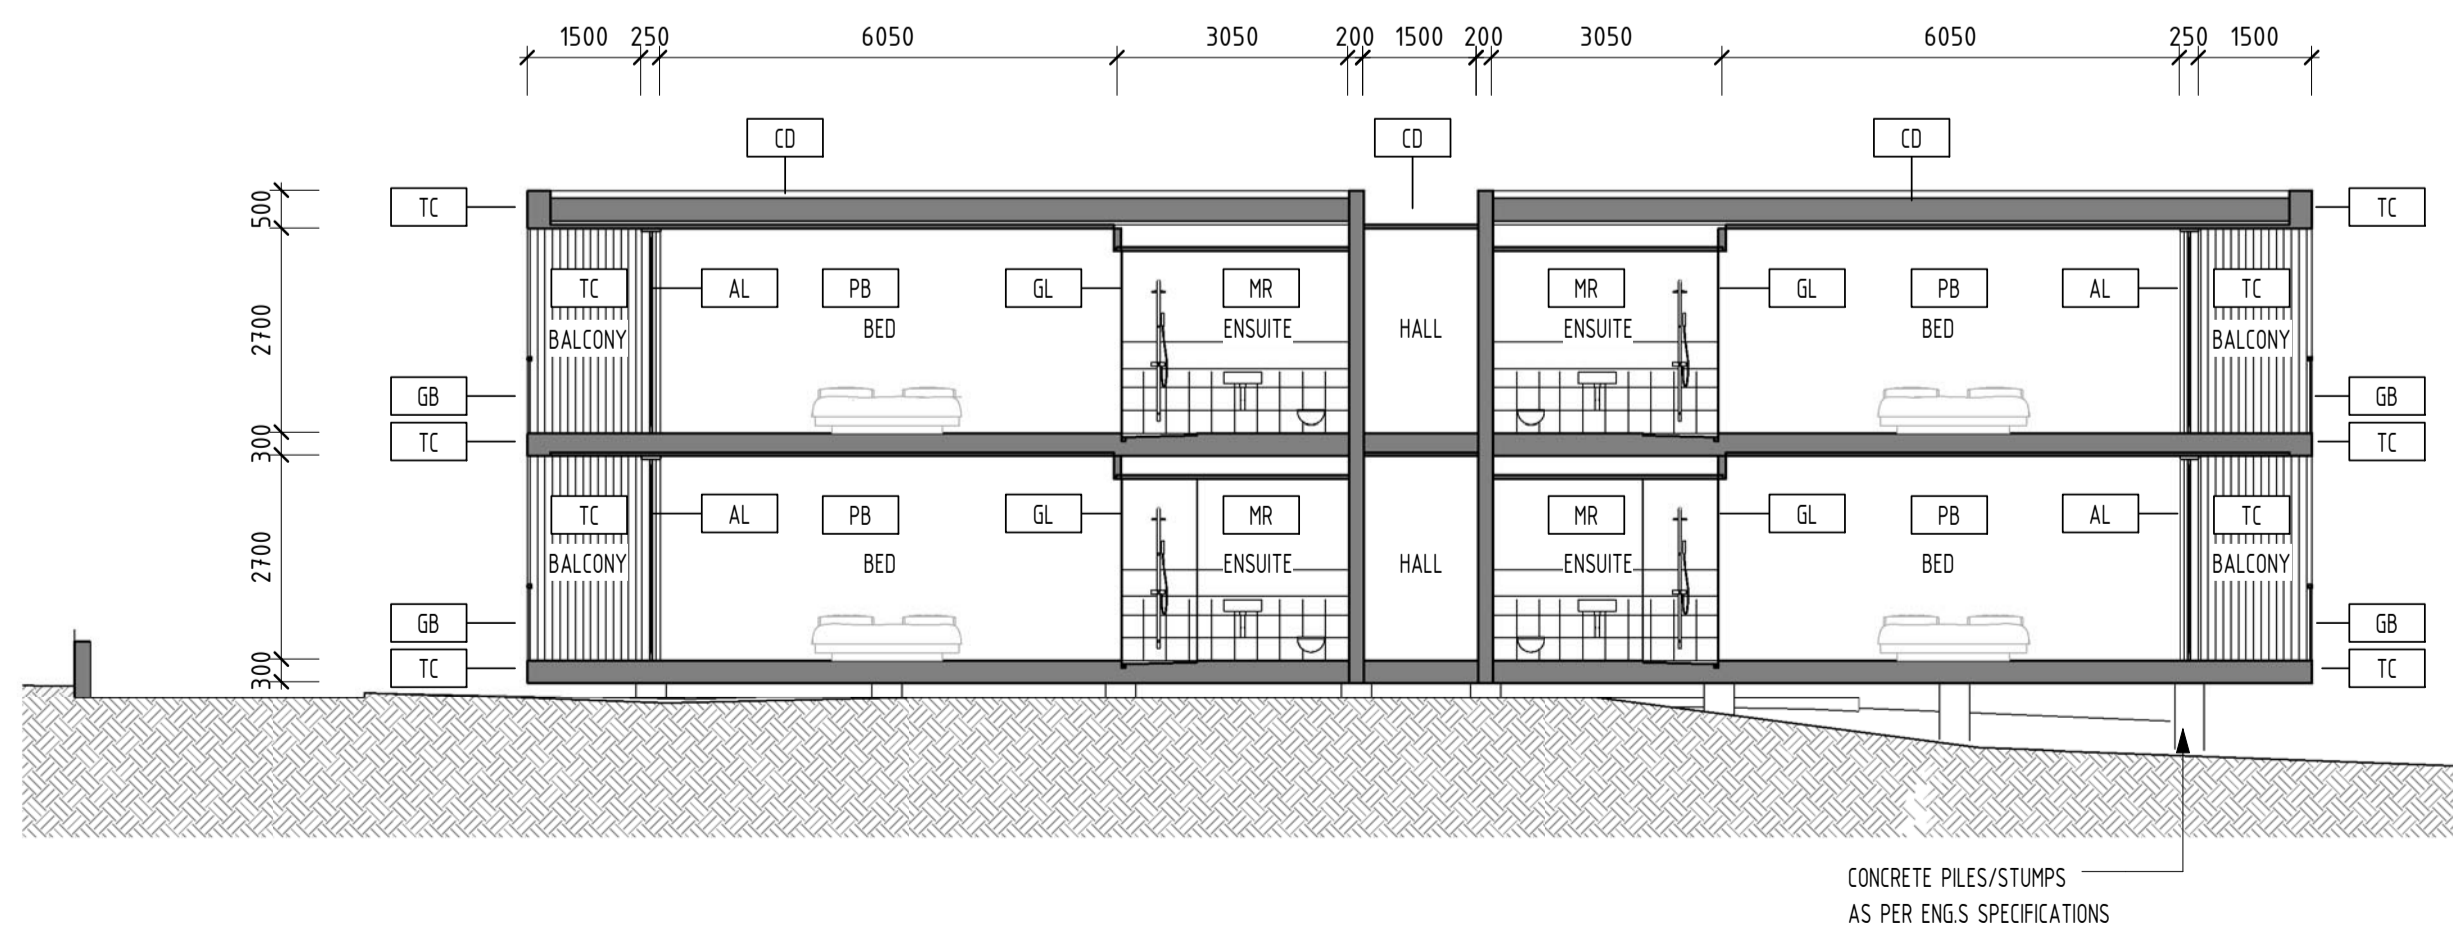

SECTION A (HOTEL - RESIDENTIAL WING)
1 : 100

MATERIALS LEGEND

- TC TIMBER CLADDING NATURAL FINISH
 - TS TIMBER SCREEN NATURAL FINISH
 - GB GLASS BALUSTRADE
 - AL ALUMINIUM POWDERCOATED FINISH
 - GL GLAZING
 - M1 MASONRY WALL TYPE 1
 - M2 MASONRY WALL TYPE 2
 - TD TIMBER DECKING NATURAL FINISH
 - EC ECOPLY WALL CLADDING
 - PB PLASTERBOARD LINING IN SELECT PAINT FINISH
 - MR MIRROR
 - CD SELECT COLORBOND DECK ROOF
 - C SELECT CARPET
 - T SELECT TILES
 - PC POLISHED CONCRETE
 - TF SELECT TIMBER FLOORBOARDS LOW SHEEN FINISH
 - MC MONOLITHIC CONCRETE
 - V SELECT NON-SLIP VINYL
- NOTE: ALL WINDOW FRAMES TO BE ALUMINIUM WITH POWDERCOAT FINISH



bg architecture

105 carpenter street brighton victoria 3186 australia
 telephone +613 9592 0466 facsimile +613 9592 4697
 email bgarch@bgarch.com.au www.bgarchitecture.com.au

project
KINGLAKE RESORT

drawing
SECTIONS

scale **As indicated** date **10/07/08**

drawn **Author** checked **Checker**

job number
dwg number **TP08** issue

plot date
5/02/2009 5:34:18 PM