

1

2

3

4

5

6

A

A

B

B


C

C


D

D

PLAN VIEW

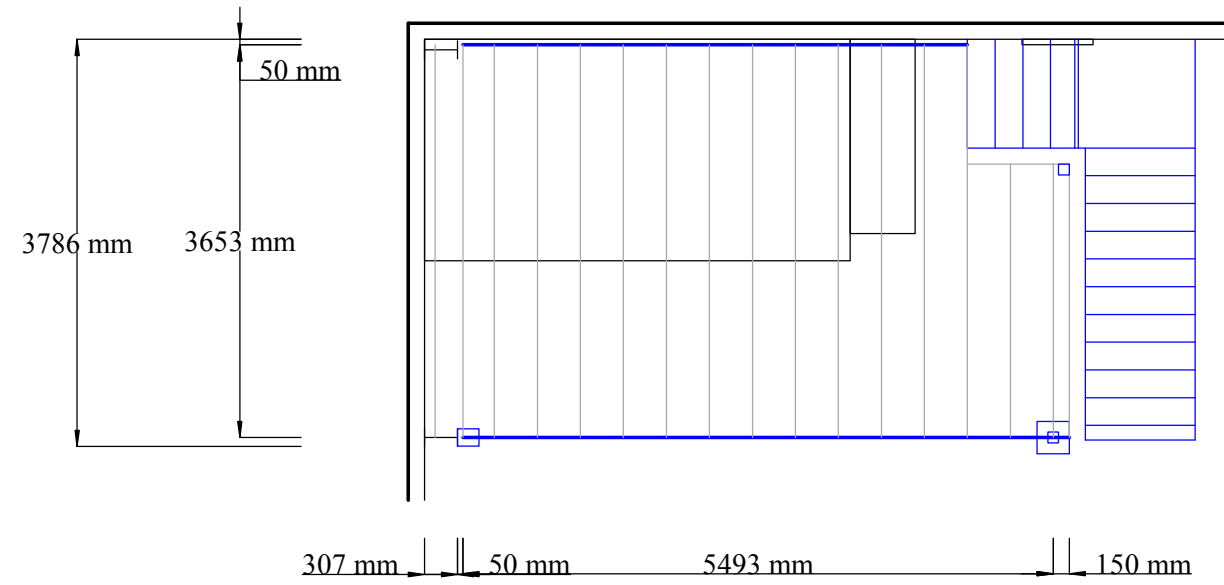

ELEVATION

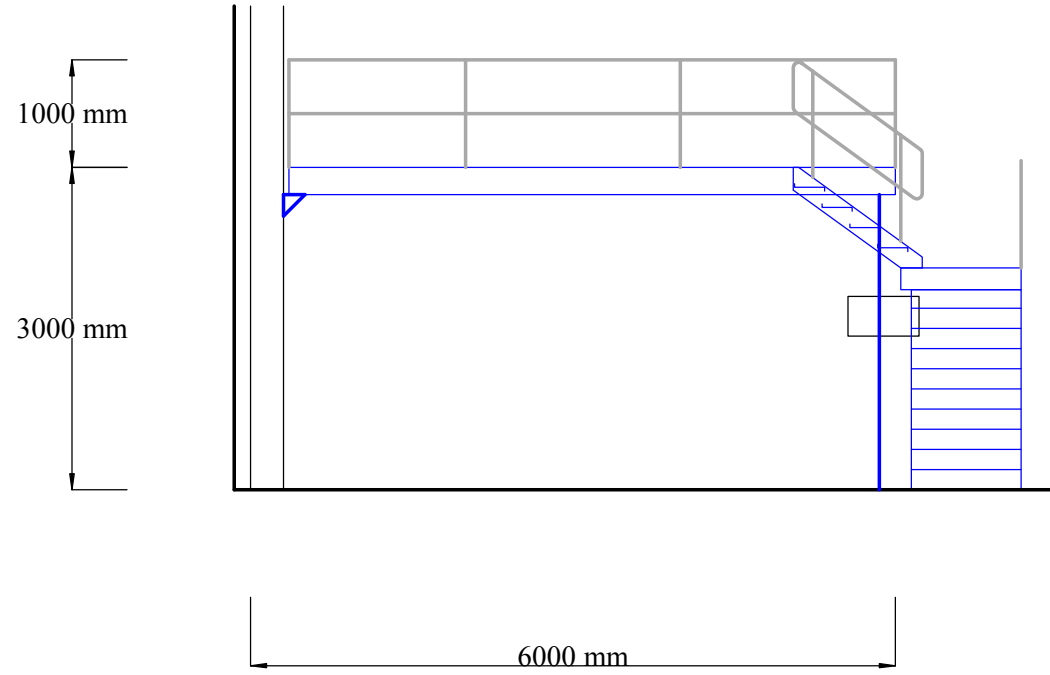

THIS DRAWING IS CONFIDENTIAL AND IS THE PROPERTY OF ADEX GROUP PTY LTD IT MUST NOT BE DISCLOSED TO ANY THIRD PARTY PART COPIED AND/OR LENT WITHOUT PRIOR WRITTEN APPROVAL TO DO SO FROM ADEX GROUP PTY LTD

GENERAL NOTES
 1. ALL DIMENSIONS ARE IN mm UNLESS OTHERWISE SPECIFIED
 2. FLAME CUT SURFACES TO BE CLEAN BEFORE WELDING
 3. ALL FILLET WELDS TO BE FULL CONTINUOUS UNLESS OTHERWISE SPECIFIED
 4. ALL HOLES TO BE DRILLED
 5. ALL MATERIAL TO BE TO AS/NZS 3678 & 3679.1 & 3679.2
 6. ALL FABRICATED ITEMS TO BE HDG
 7. ALL WORKMANSHIP & WELDING SHALL BE IN ACCORDANCE WITH AS 4084 & AS 1554 PART 1 CAT. SF AND/OR GP - REFER TO SPECS

CLIENT: NIEMEYER
 UNIT 31, 390 MARION STREET CONDELL PARK

adex Group
 15 Prince William Drive SEVEN HILLS NSW 2147
 Ph: 1800 281 303 sales@adexgroup.com.au
 Fax: 1300 795 202 www.adexgroup.com.au

| | | | | |
|------------------------|-------------------------|-----------------------------------|-----------------|-----------|
| MATERIAL MILD STEEL | FINISH BLAST & PAINT | TITLE PROPOSED MEZZANINE FLOOR | | |
| JOB NUMBER 2424 | | DRAWING NUMBER 00011553 - 002 | SCALE: NTS | A3 |
| DRAWN BY JRP | DATE 18.04.2018 | | SHEET 1 OF 1 | REV. A |
| APPROVED BY | DATE | | | |

1

2

3

4

5

6