



Legend

GENERAL NOTES  
All levels, plan dimensions and locations of services to be verified by contractor on site. By contractor only with architect's approval. Do not scale drawings. Use written dimensions only.





Client  
Garton Enterprises  
2 Rowville VIC 3178

Planning Consultant Traffic Engineer

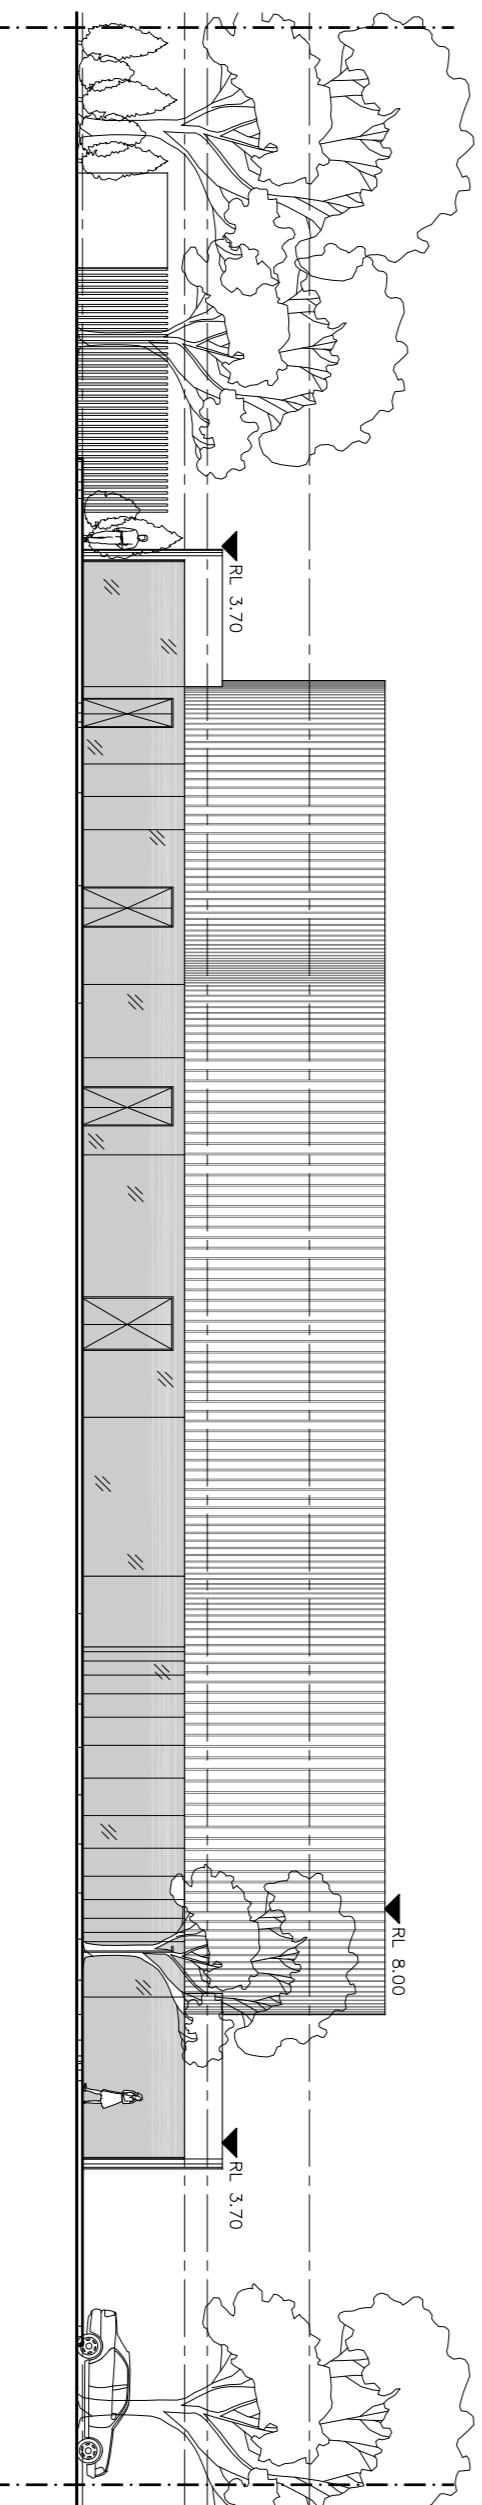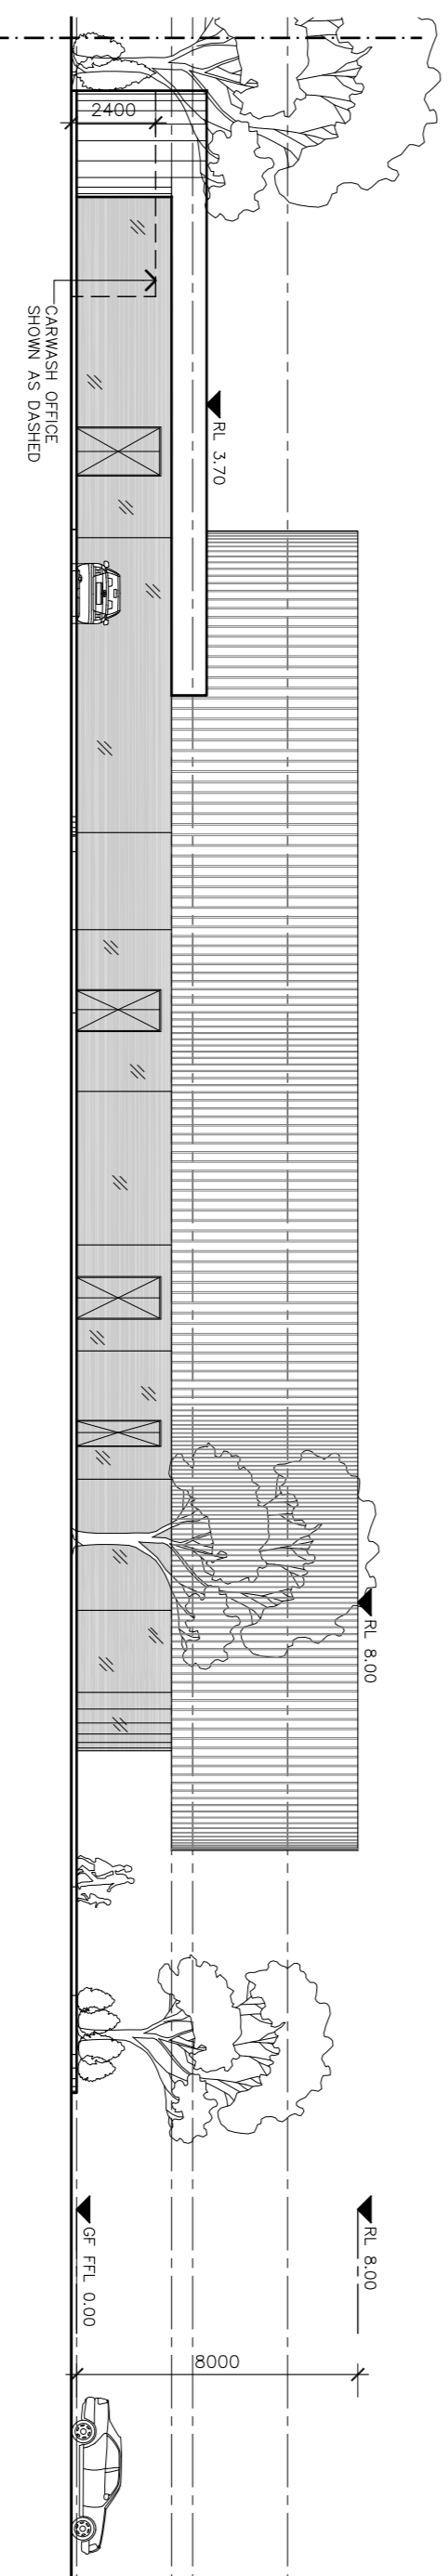

Wellington Village - Stage 4  
Wellington Village Shopping Centre  
Rowville VIC 3178

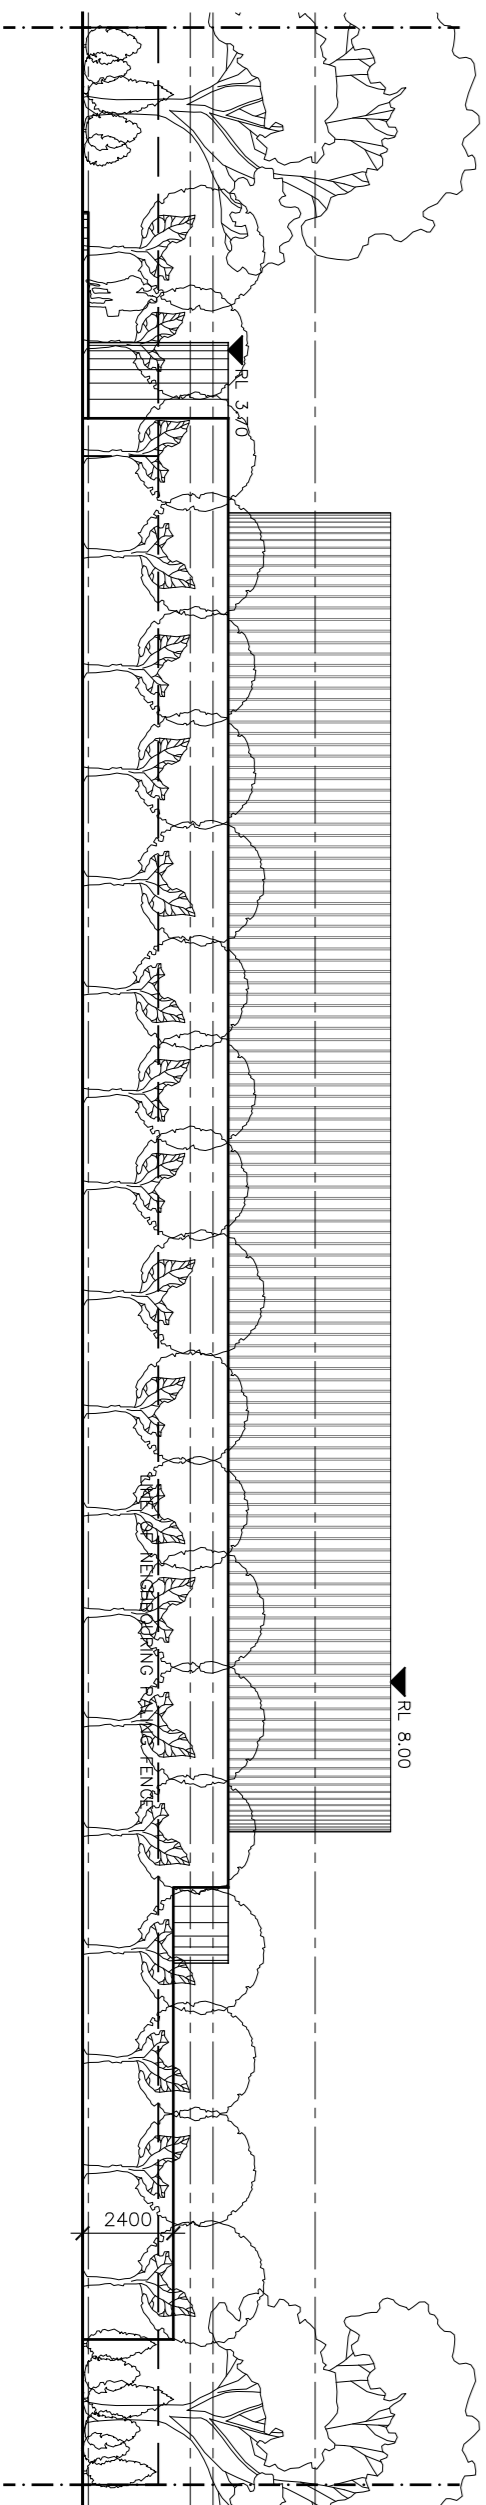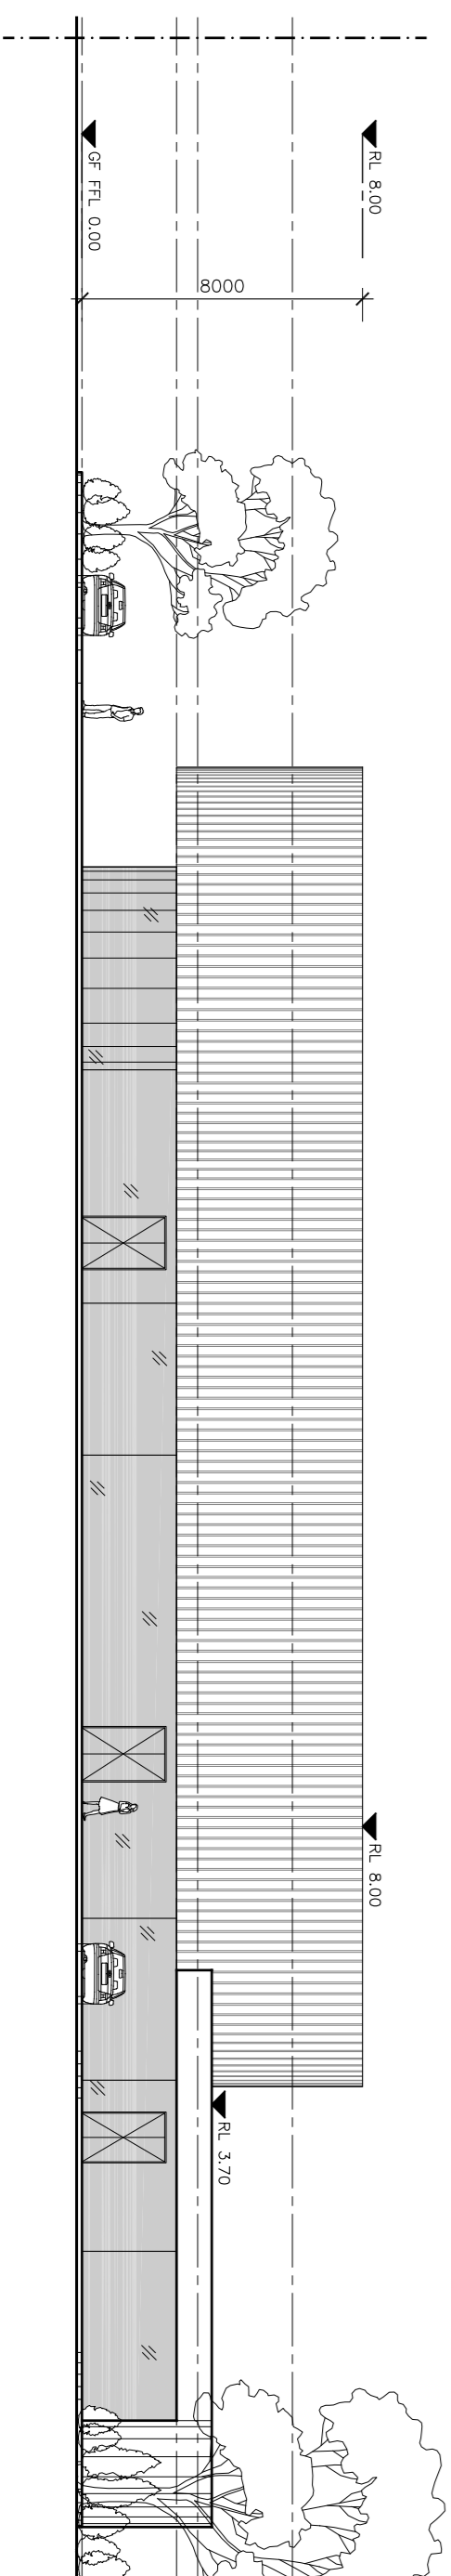

Development Plan -  
First Floor & Elevations

Project No. 4010  
Drawing No. DP-03  
Revision

Scale	Date	Phase	Checked
1:200	Dec 2011	SK	
Drawn			
EL			

**COY YIONTIS ARCHITECTS**  
Coy & Yiontis Pty Ltd  
1/27 Izatt Street, Prahran, 3181 Australia  
Telephone +613 9510 5700 Facsimile +613 9510 5786  
Email cy@coyarchitects.com.au