


SPACE PLAN LEGEND	
TOTAL AREA (m ²)	585
TOTAL NUMBER OF STAFF (persons)	
DENSITY (persons/m ²)	1:10
WORKSTATIONS	-
HOT DESK	50
MEETING ROOMS	2
RECEPTION / WAITING	1
PHOTO STUDIO	1
UTILITIES	-
KITCHEN	1
COMMS	1
PRELIMINARY SAFETY IN DESIGN REVIEW CHECKLIST COMPLETED	

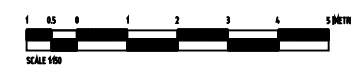

This drawing and design is subject to copyright and may not be reproduced without prior written consent. Contractor to verify all dimensions on site before commencing work. Report all discrepancies to project manager prior to construction. Figured dimensions to be taken in preference to scaled drawings. All work is to conform to relevant Australian standards and other codes as applicable.

preliminary

client + address
 74-76 George Street
 04/03/03
 1 : 150 - (A3 sheet)

20_N004


a - creative suite GF

dwg no. SK-01


DESIGNED BY: MS



valmont
 level 5, 23-33 mary st.
 surry hills, nsw 2010
 p. 02 9698 8605
 f. 02 9690 0416
 w. www.valmont.com.au

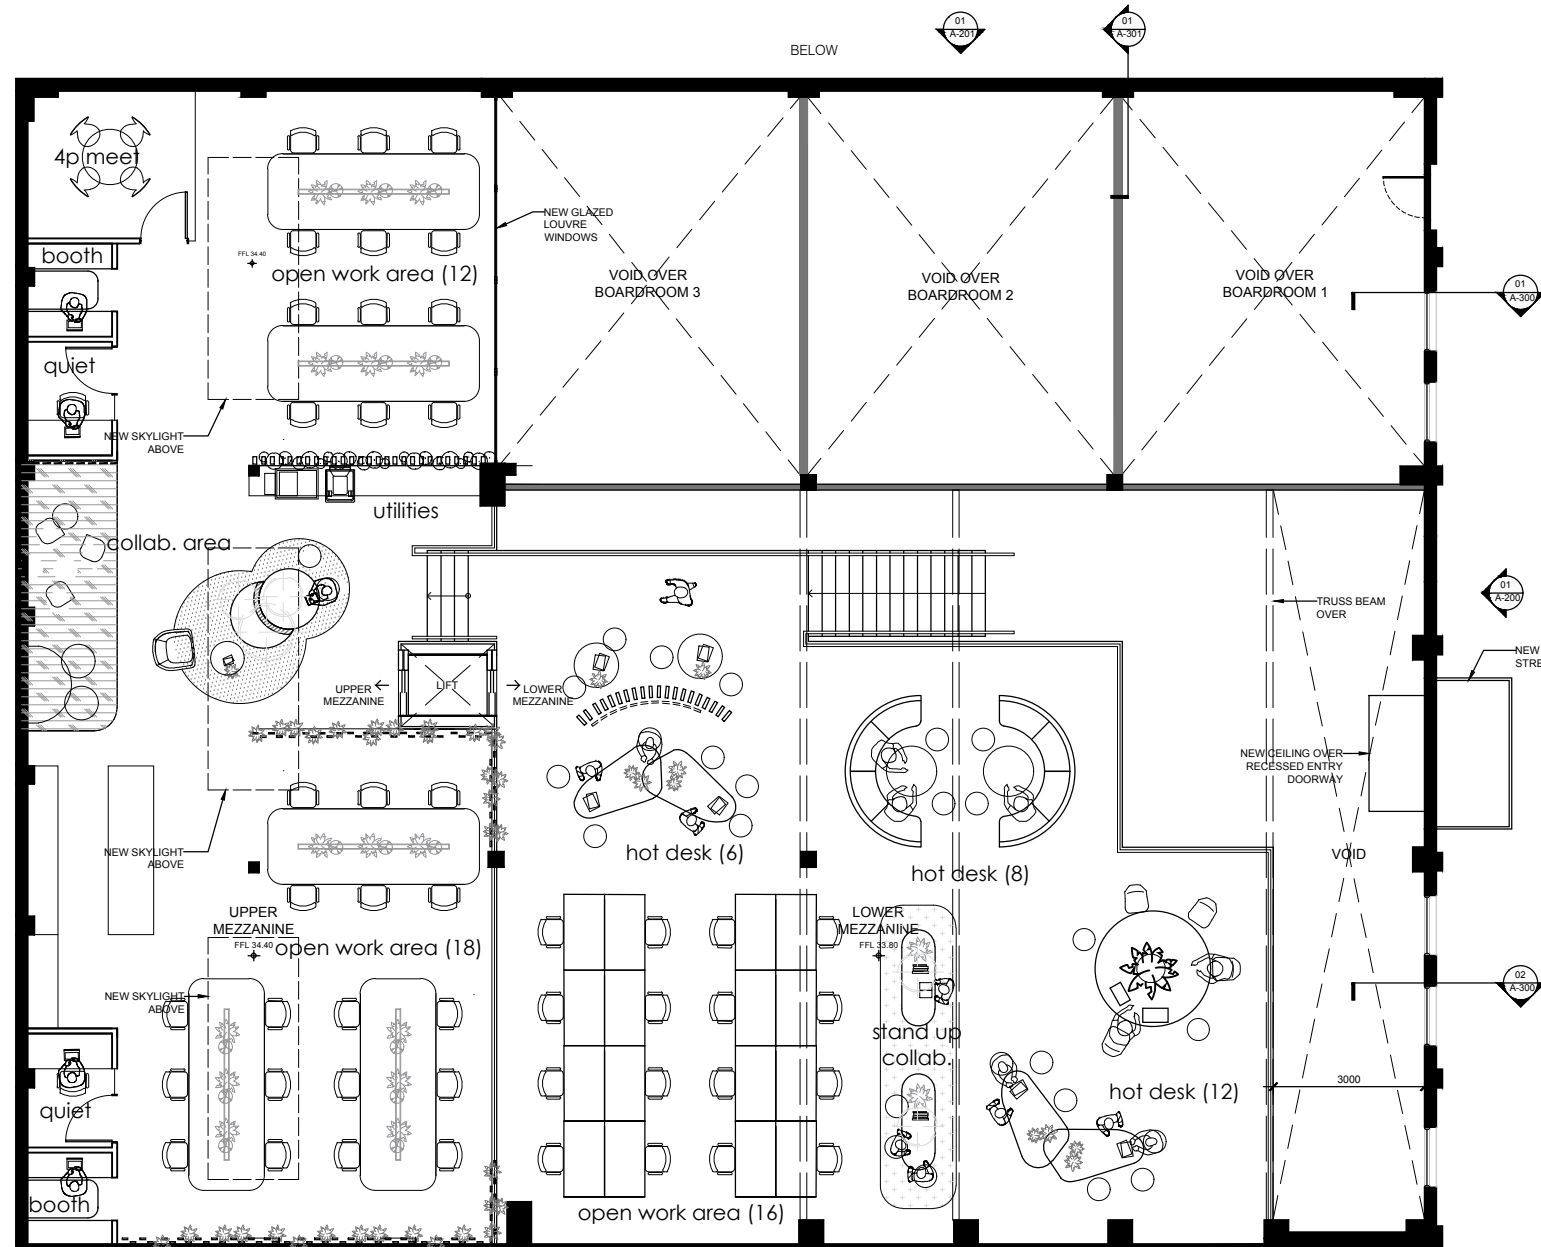

SPACE PLAN LEGEND	
TOTAL AREA (m ²)	406
TOTAL NUMBER OF STAFF (persons)	
DENSITY (persons/m ²)	1:10
WORKSTATIONS	46
HOT DESK	26
MEETING ROOMS	1
QUIET ROOMS	2
OFFICES	-
UTILITIES	1
KITCHEN	-
COMMS	-
PRELIMINARY SAFETY IN DESIGN REVIEW CHECKLIST COMPLETED	

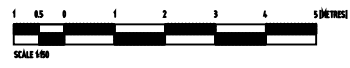

this drawing and design is subject to copyright and may not be reproduced without prior written consent. contractor to verify all dimensions on site before commencing work. report all discrepancies to project manager prior to construction. figured dimensions to be taken in preference to scaled drawings. all work is to conform to relevant australian standards and other codes as applicable.
 preliminary

client + address
 74-76 George Street
 04/03/03
 1 : 150 - (A3 sheet)
 20_N004

a - creative suite_MEZ
 dwg no. SK-01
 DESIGNED BY: MS



valmont
 level 5, 23-33 mary st.
 surry hills, nsw 2010
 p. 02 9698 8605
 f. 02 9690 0416
 w. www.valmont.com.au