


QUAD 3 LEVEL 3 - Concept Plan - TENANCY 3.03

AREA BREAKDOWN	
1 X	MEET & GREET RECEPTION & WAITING
1 X	BOARDROOM
2 X	MEETING ROOM
1 X	CALL ROOM
1 X	UTILITIES
1 X	INFORMAL MEETING
1 X	COLLABORATION POINT
1 X	KITCHEN/BREAKOUT
1 X	BREAKOUT LOUNGE
1 X	STORE ROOM/COMMS
44 X	WORKSTATIONS @ 1800 X 800
NLA: APPROX 420 M2	
DENSITY: 44	
1:9.5M2	
NOTES: UPDATED SITE SURVEY REQUIRED	

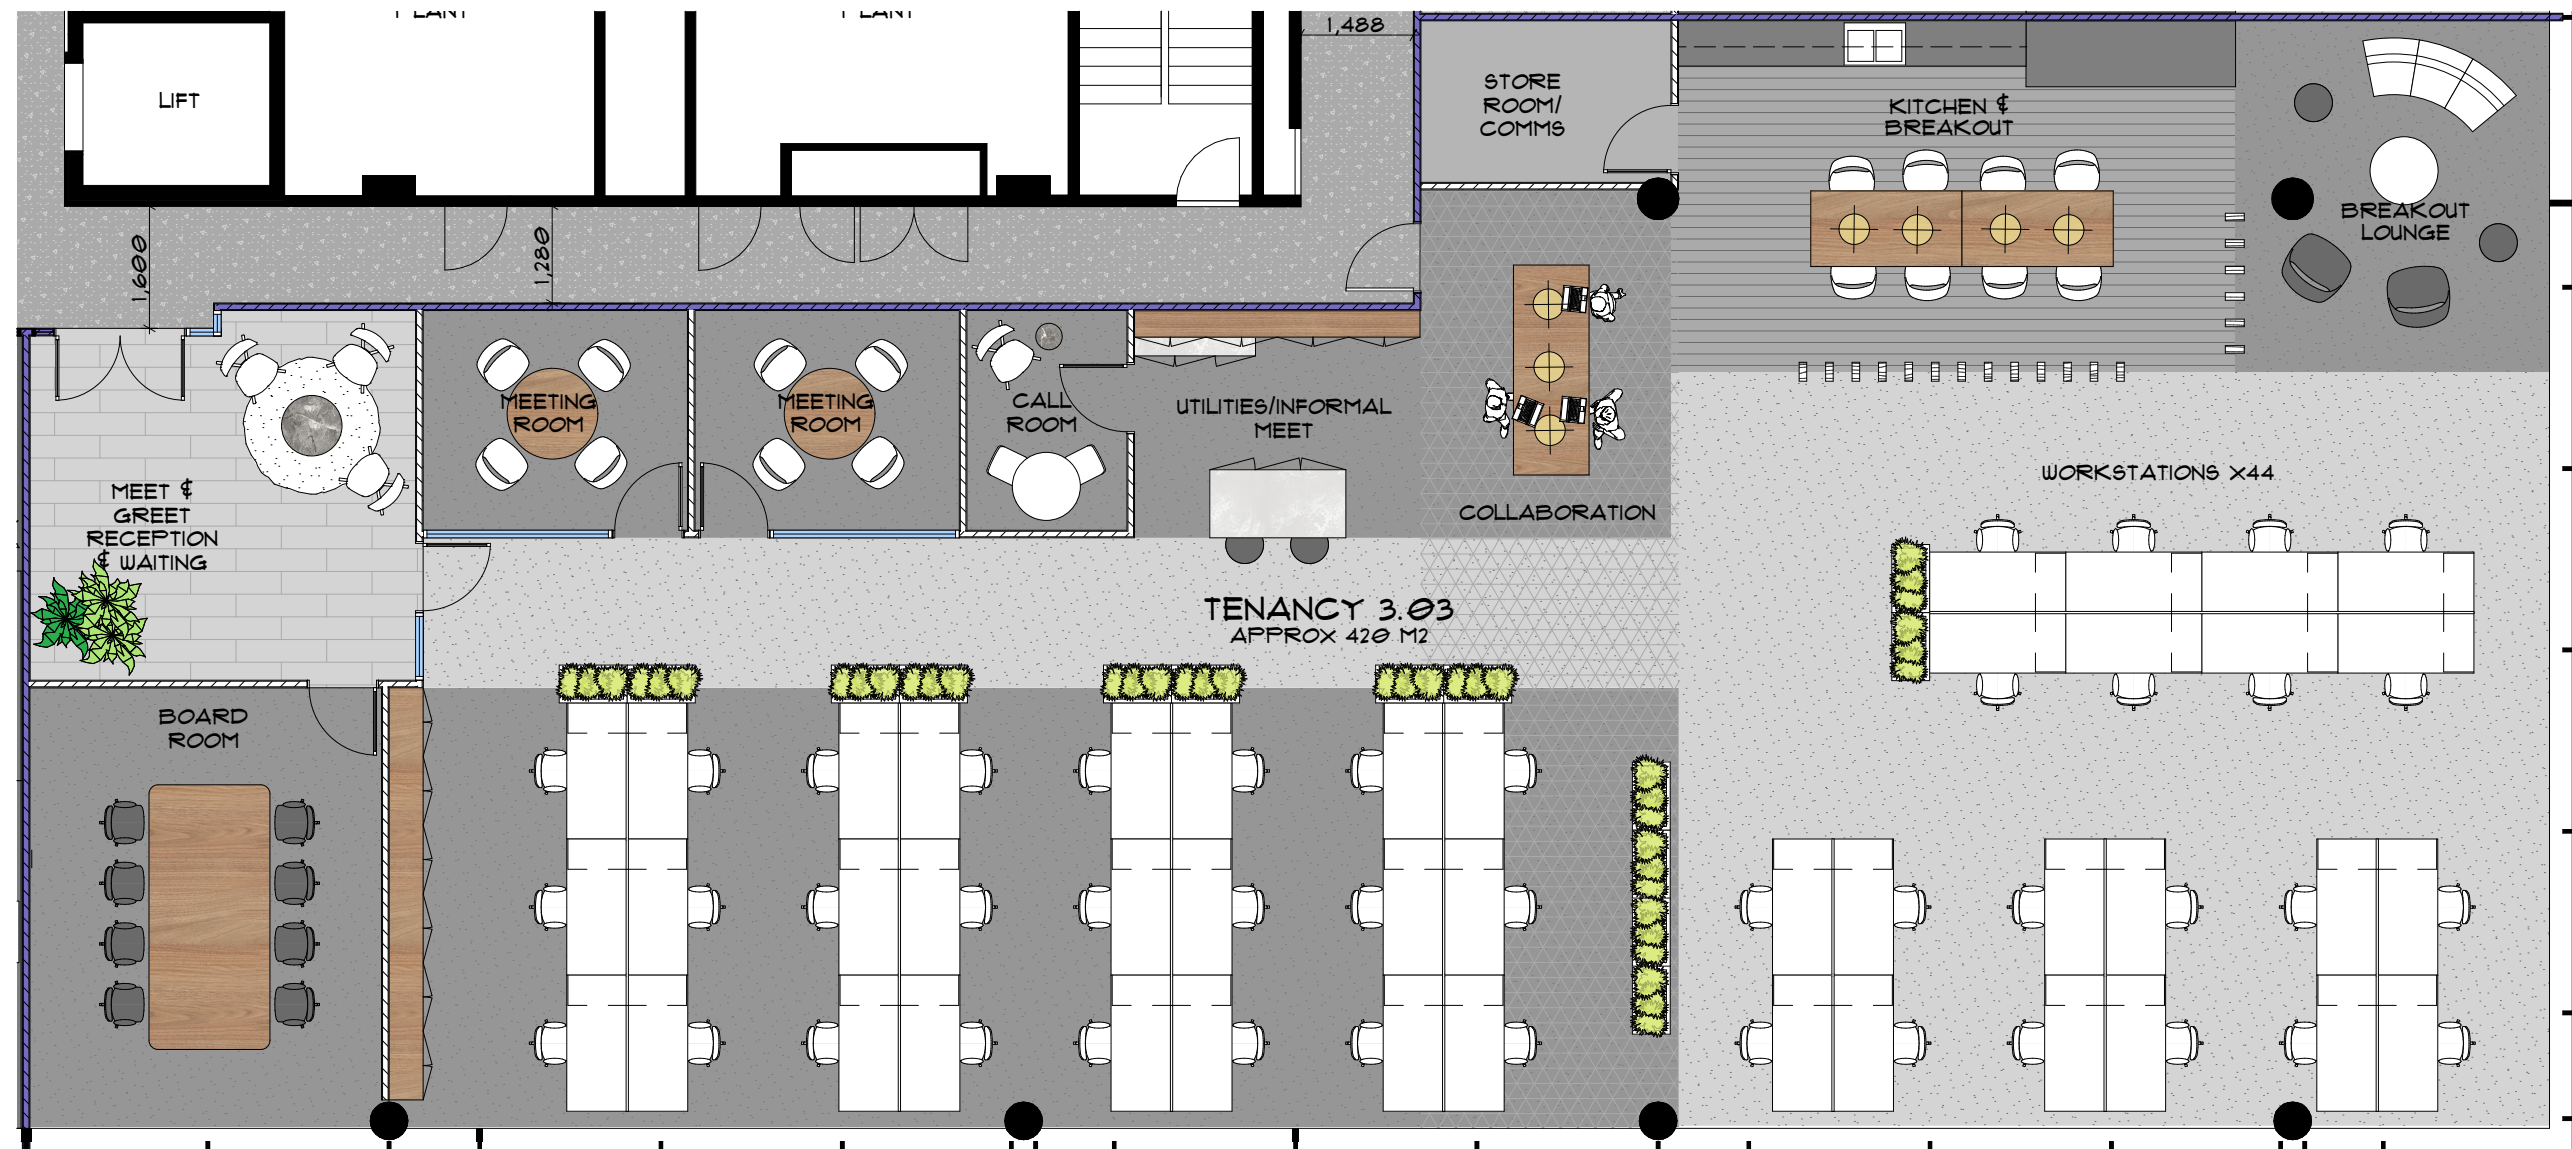

○ QUAD 3 LEVEL 3 - CONCEPT PLAN - TENANCY 3.03
1:100