


- NOTES:
1. SHOPFRONT GLAZING IS DEFINED IN 1000MM MODULES. SHOPFRONT DOORS ARE TO FIT 1000MM OR 2000MM OF THE SHOPFRONT MODULE.
 2. IT IS THE TENANTS RESPONSIBILITY TO VERIFY ALL DIMENSIONS, FEATURES, SERVICES AND CAPACITY OF SERVICES ON SITE WITHIN THEIR TENANCY.
 3. IT IS THE TENANTS RESPONSIBILITY TO VERIFY THE LOCATION OF STRUCTURAL COLUMNS AND ADJOINING STRUCTURES ON SITE.
 4. FINAL TENANCY AREA SUBJECT TO LANDLORD'S SURVEY.
 5. LEVELS ARE BASED ON AHD (AUSTRALIAN HEIGHT DATUM).

LEGEND

- BLOCKWALLS
- PLASTERBOARD STEEL STUD INTER-TENANCY WALL
- IOS INSPECTION OPENING SURFACED-INTERNAL
- IOR INSPECTION OPENING RISER
- SR SHOP RISER- DRAINAGE
- TWSR TRADE WASTE SHOP RISER
- FW WASTE INSPECTION POINT
- WATER SUPPLY POINT WITH ISOLATING BALL VALVE
- AIR CONDITIONING CONTROL PANEL
- AIR CONDITIONING THERMOSTAT
- FDP TELEPHONE FINAL DISTRIBUTION POINT
- DB ELECTRICAL DISTRIBUTION BOARD
- STRUCTURAL STEEL COLUMN
- CABLE 600 WIDE CABLE TRAY
- 300 WIDE CABLE TRAY
- ELECTRO BAR
- FIRE HOSE REEL POSITION DEPENDENT ON ENTRY LOCATION

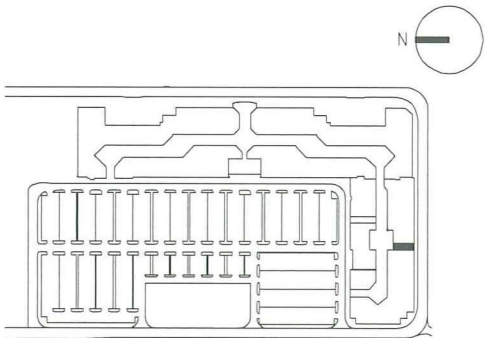

SITE PLAN 1:5000

NOTES

1. DO NOT SCALE DRAWINGS. WRITTEN DIMENSIONS GOVERN.
2. ALL DIMENSIONS ARE IN MILLIMETRES UNLESS NOTED OTHERWISE.
3. ALL DIMENSIONS SHALL BE VERIFIED ON SITE BEFORE PROCEEDING WITH THE WORK. HASSELL SHALL BE NOTIFIED IN WRITING OF ANY DISCREPANCIES.
4. THIS DRAWING MUST BE READ IN CONJUNCTION WITH ALL RELEVANT CONTRACTS, SPECIFICATIONS, REPORTS AND DRAWINGS.

© COPYRIGHT OF THIS DRAWING IS VESTED IN HASSELL PTY. LTD. 2004 HASSELL PTY. LTD. THIS DRAWING IS AN UNCONTROLLED COPY, UNLESS NOTED OTHERWISE

CONSULTANT

HASSELL

HASSELL PTY LTD ACN 007 711 435
 70 HINDMARSH SQUARE ADELAIDE SA 5000 AUSTRALIA
 ADELAIDE@HASSELL.COM.AU
 T 61 8 8203 5222 F 61 8 8203 5200

DRAWING TITLE

TENANCY 88 PLAN


STATUS

A	ISSUE TO ING / TENANT	18.07.05
ISSUE	REV	DESCRIPTION
		DATE

PROJECT

BRAND DIRECT OUTLET CENTRE HARBOUR TOWN
 Tapleys Hill Road West Beach

SCALE AT A3	DRAWN	CO-ORDINATED	CHECKED	APPROVED
1:100	PS	-	-	-
JOB NO.	DRAWING NUMBER	ISSUE		
AA0253G	T88-SK01	A		

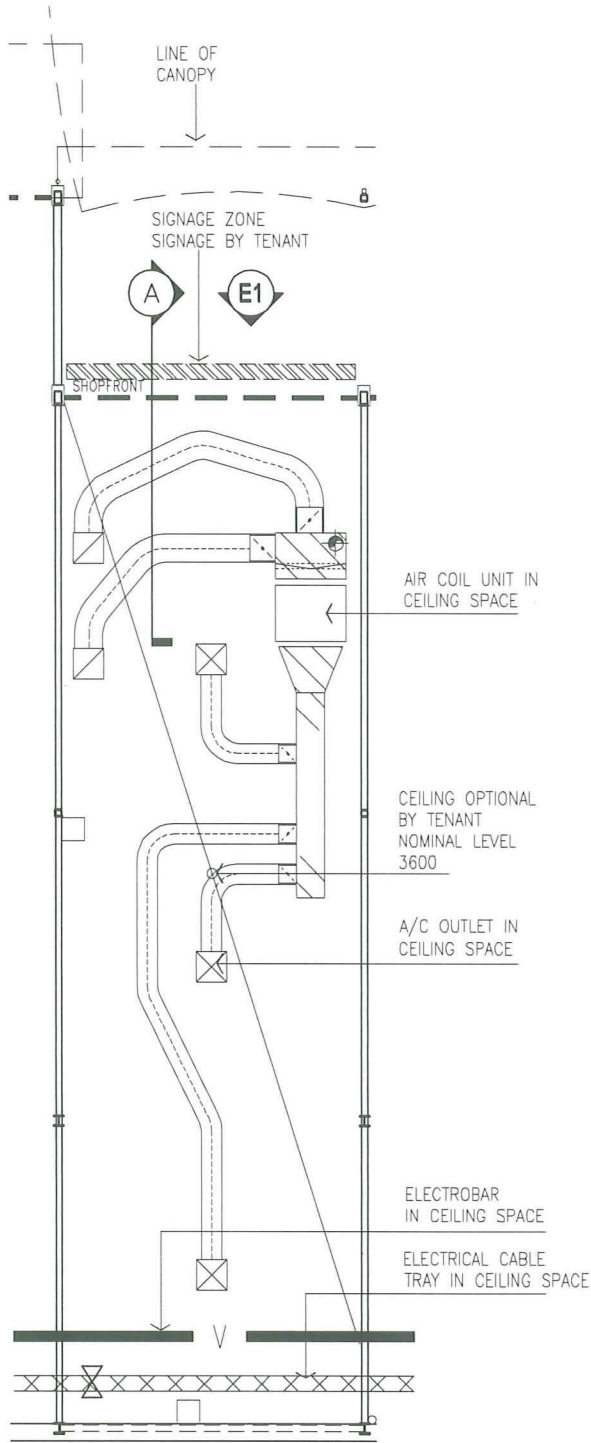

- NOTES:
1. SHOPFRONT GLAZING IS DEFINED IN 1000MM MODULES. SHOPFRONT DOORS ARE TO FIT 1000MM OR 2000MM OF THE SHOPFRONT MODULE.
 2. IT IS THE TENANTS RESPONSIBILITY TO VERIFY ALL DIMENSIONS, FEATURES, SERVICES AND CAPACITY OF SERVICES ON SITE WITHIN THEIR TENANCY.
 3. IT IS THE TENANTS RESPONSIBILITY TO VERIFY THE LOCATION OF STRUCTURAL COLUMNS AND ADJOINING STRUCTURES ON SITE.
 4. FINAL TENANCY AREA SUBJECT TO LANDLORD'S SURVEY.
 5. LEVELS ARE BASED ON AHD (AUSTRALIAN HEIGHT DATUM).

LEGEND

- BLOCKWALLS
- PLASTERBOARD STEEL STUD INTER-TENANCY WALL
- IOS INSPECTION OPENING SURFACED-INTERNAL
- IOR INSPECTION OPENING RISER
- SR SHOP RISER- DRAINAGE
- TWSR TRADE WASTE SHOP RISER
- FW WASTE INSPECTION POINT
- WATER SUPPLY POINT WITH ISOLATING BALL VALVE
- AIR CONDITIONING CONTROL PANEL
- AIR CONDITIONING THERMOSTAT
- FDP TELEPHONE FINAL DISTRIBUTION POINT
- DB ELECTRICAL DISTRIBUTION BOARD
- STRUCTURAL STEEL COLUMN
- CABLE 600 WIDE CABLE TRAY
- 300 WIDE CABLE TRAY
- ELECTRO BAR
- FIRE HOSE REEL POSITION DEPENDENT ON ENTRY LOCATION

NOTES

1. DO NOT SCALE DRAWINGS. WRITTEN DIMENSIONS GOVERN.
2. ALL DIMENSIONS ARE IN MILLIMETERS UNLESS NOTED OTHERWISE.
3. ALL DIMENSIONS SHALL BE VERIFIED ON SITE BEFORE PROCEEDING WITH THE WORK. HASSELL SHALL BE NOTIFIED IN WRITING OF ANY DISCREPANCIES.
4. THIS DRAWING MUST BE READ IN CONJUNCTION WITH ALL RELEVANT CONTRACTS, SPECIFICATIONS, REPORTS AND DRAWINGS.

© COPYRIGHT OF THIS DRAWING IS VESTED IN HASSELL PTY. LTD. 2004 HASSELL PTY. LTD. THIS DRAWING IS AN UNCONTROLLED COPY, UNLESS NOTED OTHERWISE

CONSULTANT

HASSELL

HASSELL PTY LTD ACN 007 711 435
 70 HINDMARSH SQUARE ADELAIDE SA 5000 AUSTRALIA
 ADELAIDE@HASSELL.COM.AU
 T 61 8 8203 5222 F 61 8 8203 5200

DRAWING TITLE

**TENANCY 88
 CEILING PLAN**

STATUS


ISSUE	REV	DESCRIPTION	DATE
A		ING / TENANT	18.07.05

PROJECT

**BRAND DIRECT OUTLET CENTRE
 HARBOUR TOWN**

Tapleys Hill Road West Beach


SCALE AT A3	DRAWN	CO-ORDINATED	CHECKED	APPROVED
1:100	PS	-	-	
JOB NO. AA0253G	DRAWING NUMBER T88-SK02	ISSUE A		

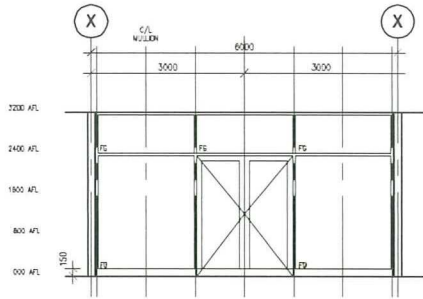


MODULE 1

NB - DOORS MAY BE PROVIDED IN ANY BAYS
 - SET OUT MULLION LOCATIONS EQUALLY AFTER DOOR LOCATIONS HAVE BEEN CONFIRMED
 - MODULE LENGTH WILL VARY REFER TENANCY PLANS FOR EXTENT/SETOUT
 - ARCHITECTS TO CONFIRM ALL SETOUTS OF SHOPFRONTS
 - SHOPFRONT TYPE 1 WITH DOOR TYPE 1, LOCATED CENTRALLY HAS BEEN SELECTED FOR T88


T88 SHOPFRONT SUITE
1:100

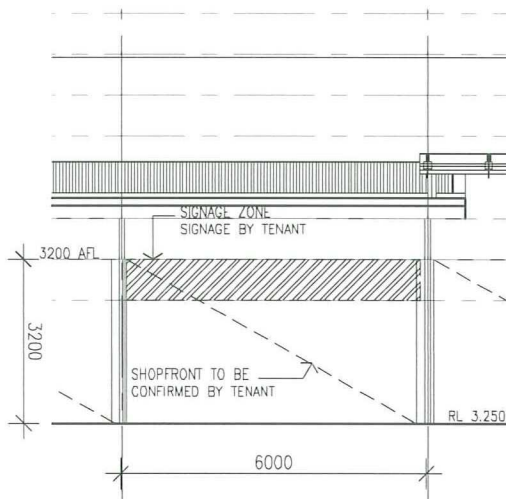

T88 ELEVATION 1
1:100

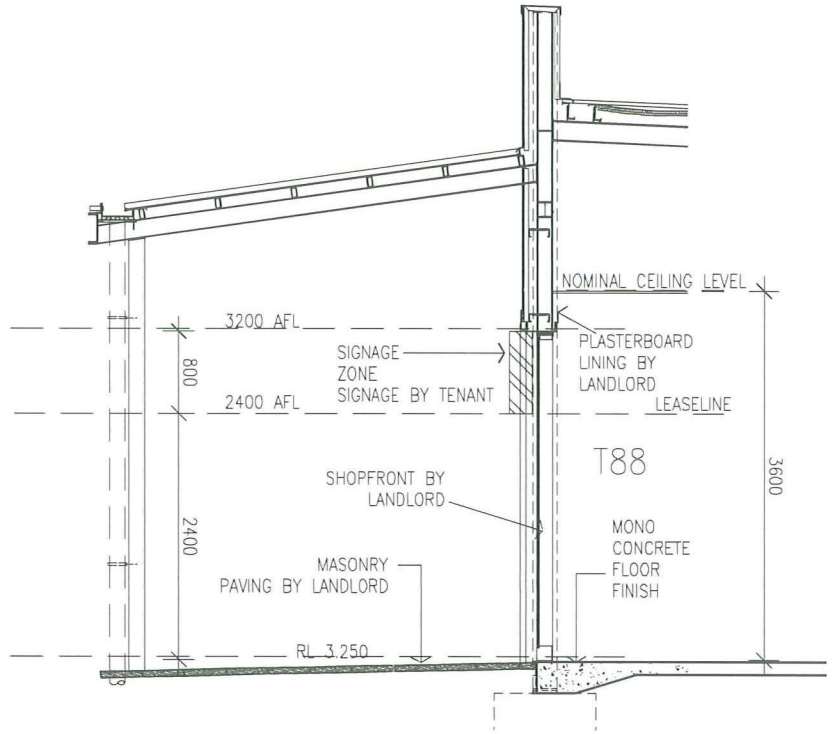

T88 CANOPY SECTION B
CANOPY TYPE 09 1:50

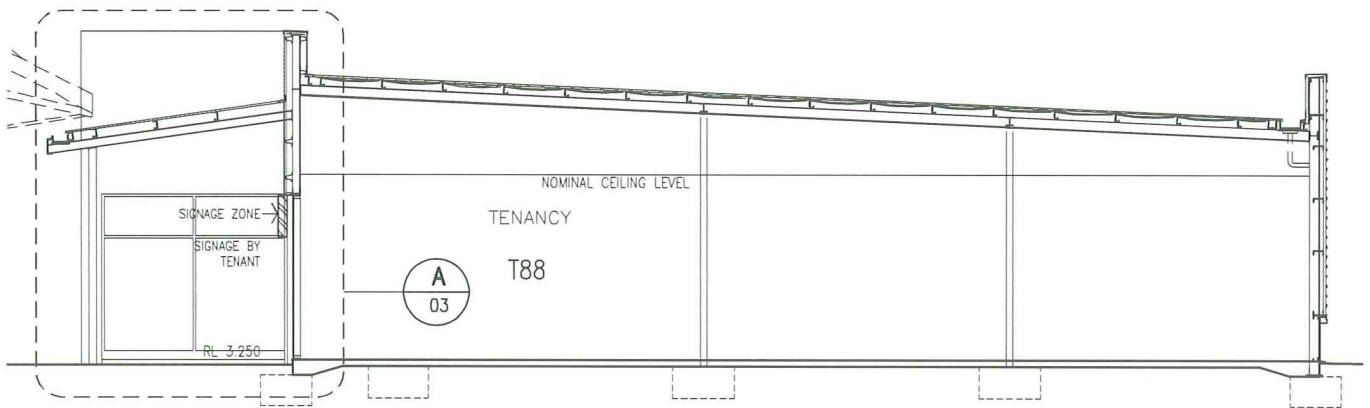

T88 SECTION A-A
1:100

NOTES

- DO NOT SCALE DRAWINGS. WRITTEN DIMENSIONS GOVERN.
- ALL DIMENSIONS ARE IN MILLIMETERS UNLESS NOTED OTHERWISE.
- ALL DIMENSIONS SHALL BE VERIFIED ON SITE BEFORE PROCEEDING WITH THE WORK. HASSELL SHALL BE NOTIFIED IN WRITING OF ANY DISCREPANCIES.
- THIS DRAWING MUST BE READ IN CONJUNCTION WITH ALL RELEVANT CONTRACTS, SPECIFICATIONS, REPORTS AND DRAWINGS.

© COPYRIGHT OF THIS DRAWING IS VESTED IN HASSELL PTY. LTD.
 2004 HASSELL PTY. LTD.
 THIS DRAWING IS AN UNCONTROLLED COPY, UNLESS NOTED OTHERWISE

CONSULTANT

HASSELL PTY LTD ACN 007 711 435
 70 HINDMARSH SQUARE ADELAIDE SA 5000 AUSTRALIA
 ADELAIDE@HASSELL.COM.AU
 T 61 8 8203 5222 F 61 8 8203 5200

HASSELL

DRAWING TITLE

TENANCY 88
 SECTIONS

STATUS

SCALE AT A3	DRAWN	CO-ORDINATED	CHECKED	APPROVED
VAR	PS	-	-	-
JOB NO.	DRAWING NUMBER		ISSUE	
AA0253G	T88-SK03		A	

A	ISSUE TO ING / TENANT	18.07.05
ISSUE	REV	DESCRIPTION
		DATE

PROJECT

BRAND DIRECT OUTLET CENTRE
 HARBOUR TOWN
 Tapleys Hill Road West Beach