


DRAWING No.	VERS.No.	SHEET No.
1094-01-1.DWG	01	1 of 1
DRAWING No.	VERS.No.	SHEET No.
1094-01-1.DWG	01	1 of 1

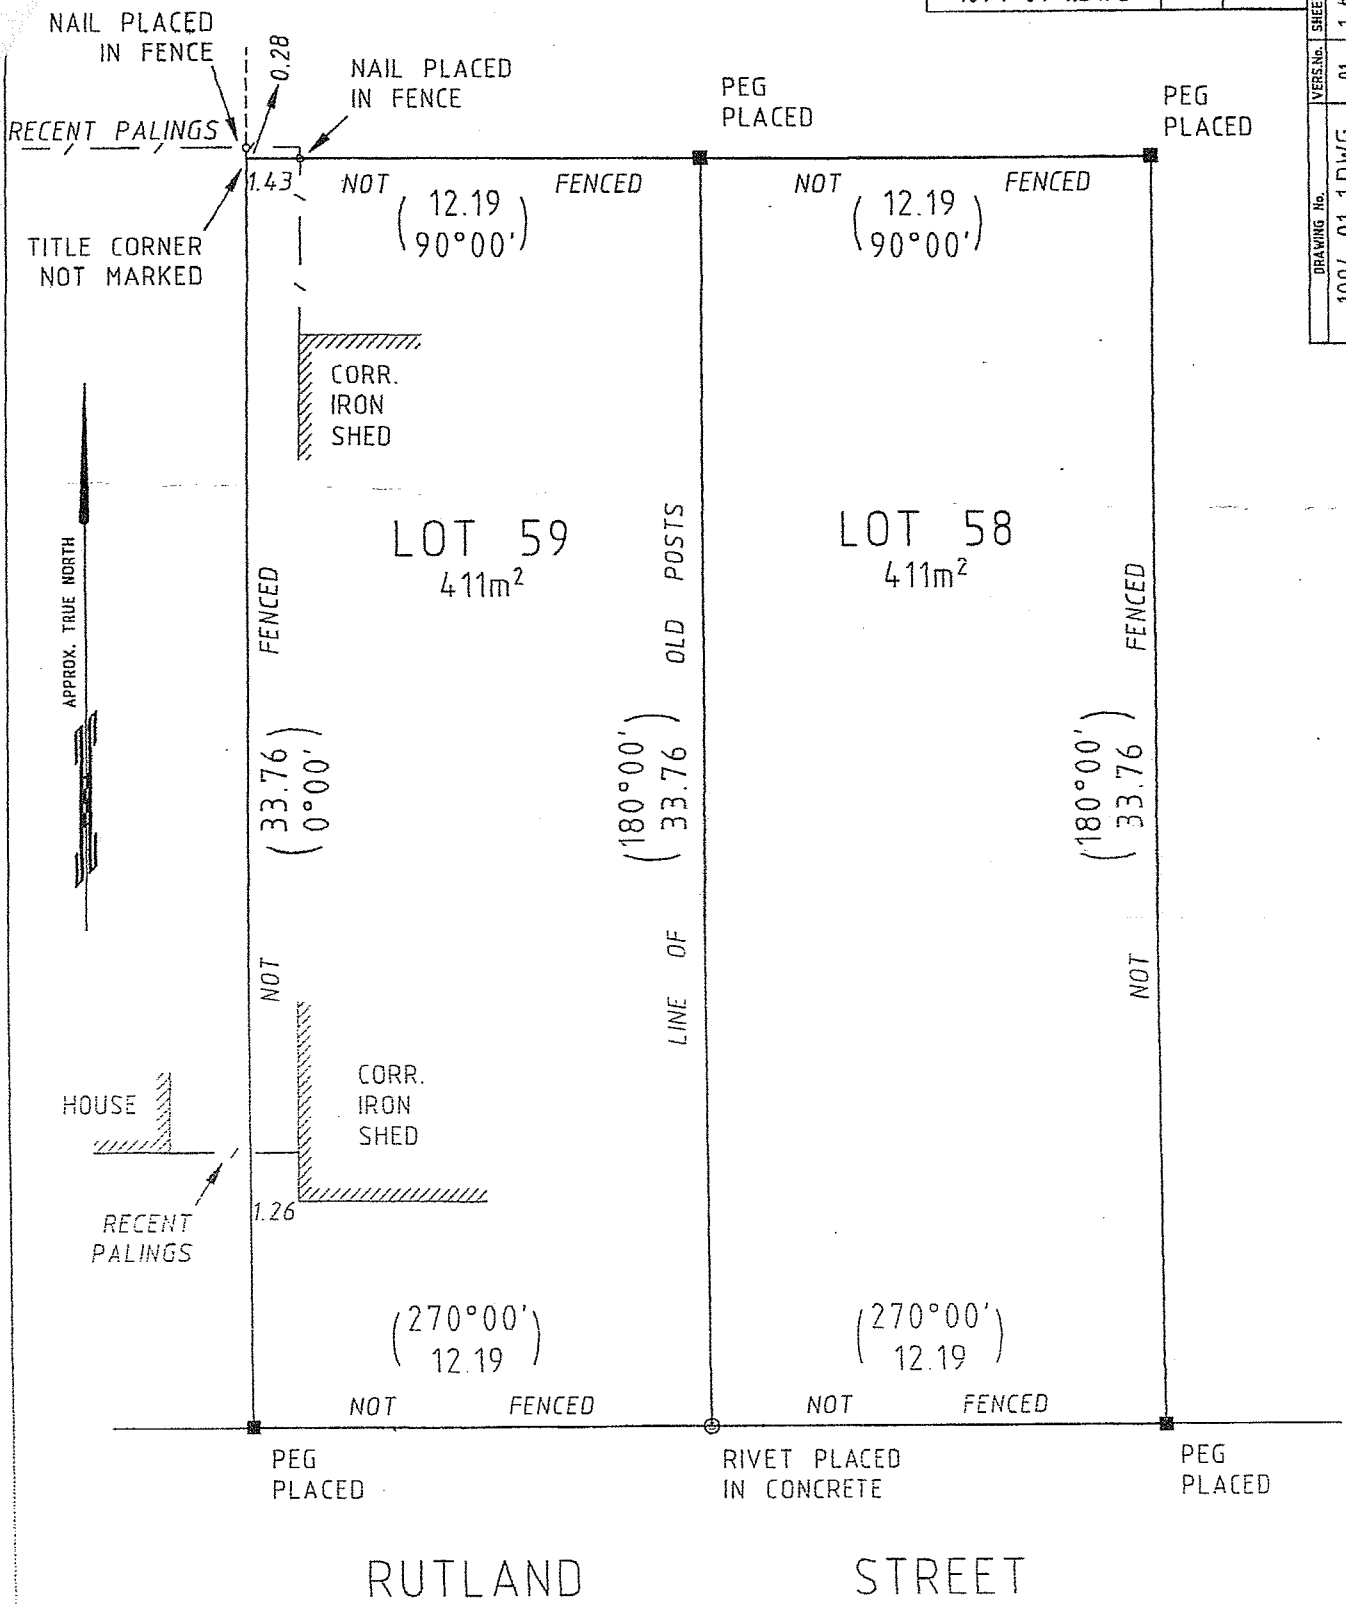

ORIGINAL SHEET SIZE	A4		
SURVEY REFERENCE	GE-1094-01-RS		
DRAWN	B.O.G.	DATE	N/A
CHECKED	B.O.G.	SCALE	1:200
DATE	23-06-03	MELWAYS REF.	N/A
DRAWING No.	VERS.No.	SHEET No.	
1094-01-1.DWG	01	1 of 1	



50 WESTERN BEACH, GEELONG, 3220.
 Ph. (03) 5229 3147 Fax (03) 5222 1991
 GEELONG • BALLARAT • MELBOURNE



A QUALITY ASSURED COMPANY

PLAN OF REESTABLISHMENT SURVEY
LOT 58 AND 59 ON LP1475
RUTLAND STREET, NEWTOWN, 3220

PRINCIPAL RICHARD KANIA

THIS ELECTRONIC DRAWING IS PRODUCED BY, AND REMAINS THE PROPERTY OF TGM GROUP PTY. LTD. IT MAY NOT BE REPRODUCED IN ANY FORM WITHOUT WRITTEN PERMISSION.