


PLAN OPTION A

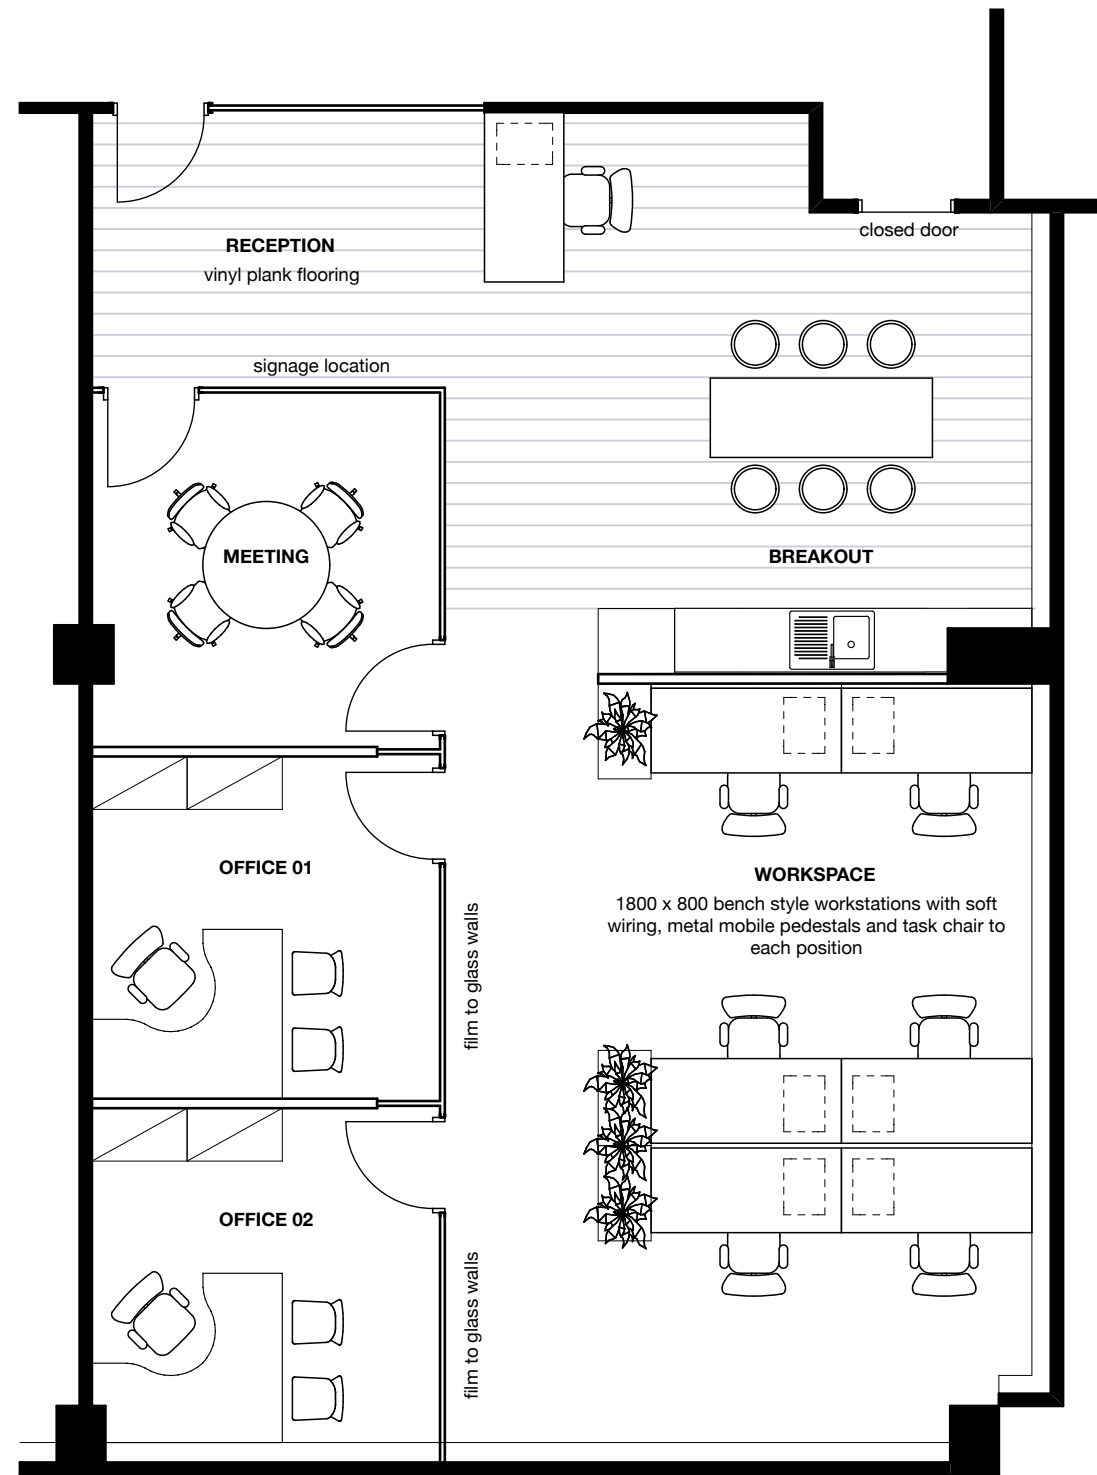

PLAN OPTION B



informal meeting in reception example



kitchen in reception example

Copyright 2011 Powerhouse Group Pty Ltd. / We understand that reproduction of whole or part of this document constitutes an infringement of copyright. / We acknowledge that this document is confidential and as the recipient of this document, are prohibited from disclosing such information, and/ or concept to any other person or company without prior written consent from Powerhouse Group Pty Ltd.

Proposed fitout for:

**EDUTEMPS**

Suite 1.07, Level 01, Quad 01, 08 Parkview Drive, Sydney Olympic Park, New South Wales

Level 01

Sketch Plan

Date: 29.04.2016  
Scale: not to scale

**SK.01.B**

**powerhouse**  
IGROUP