


**SECTION A-A**

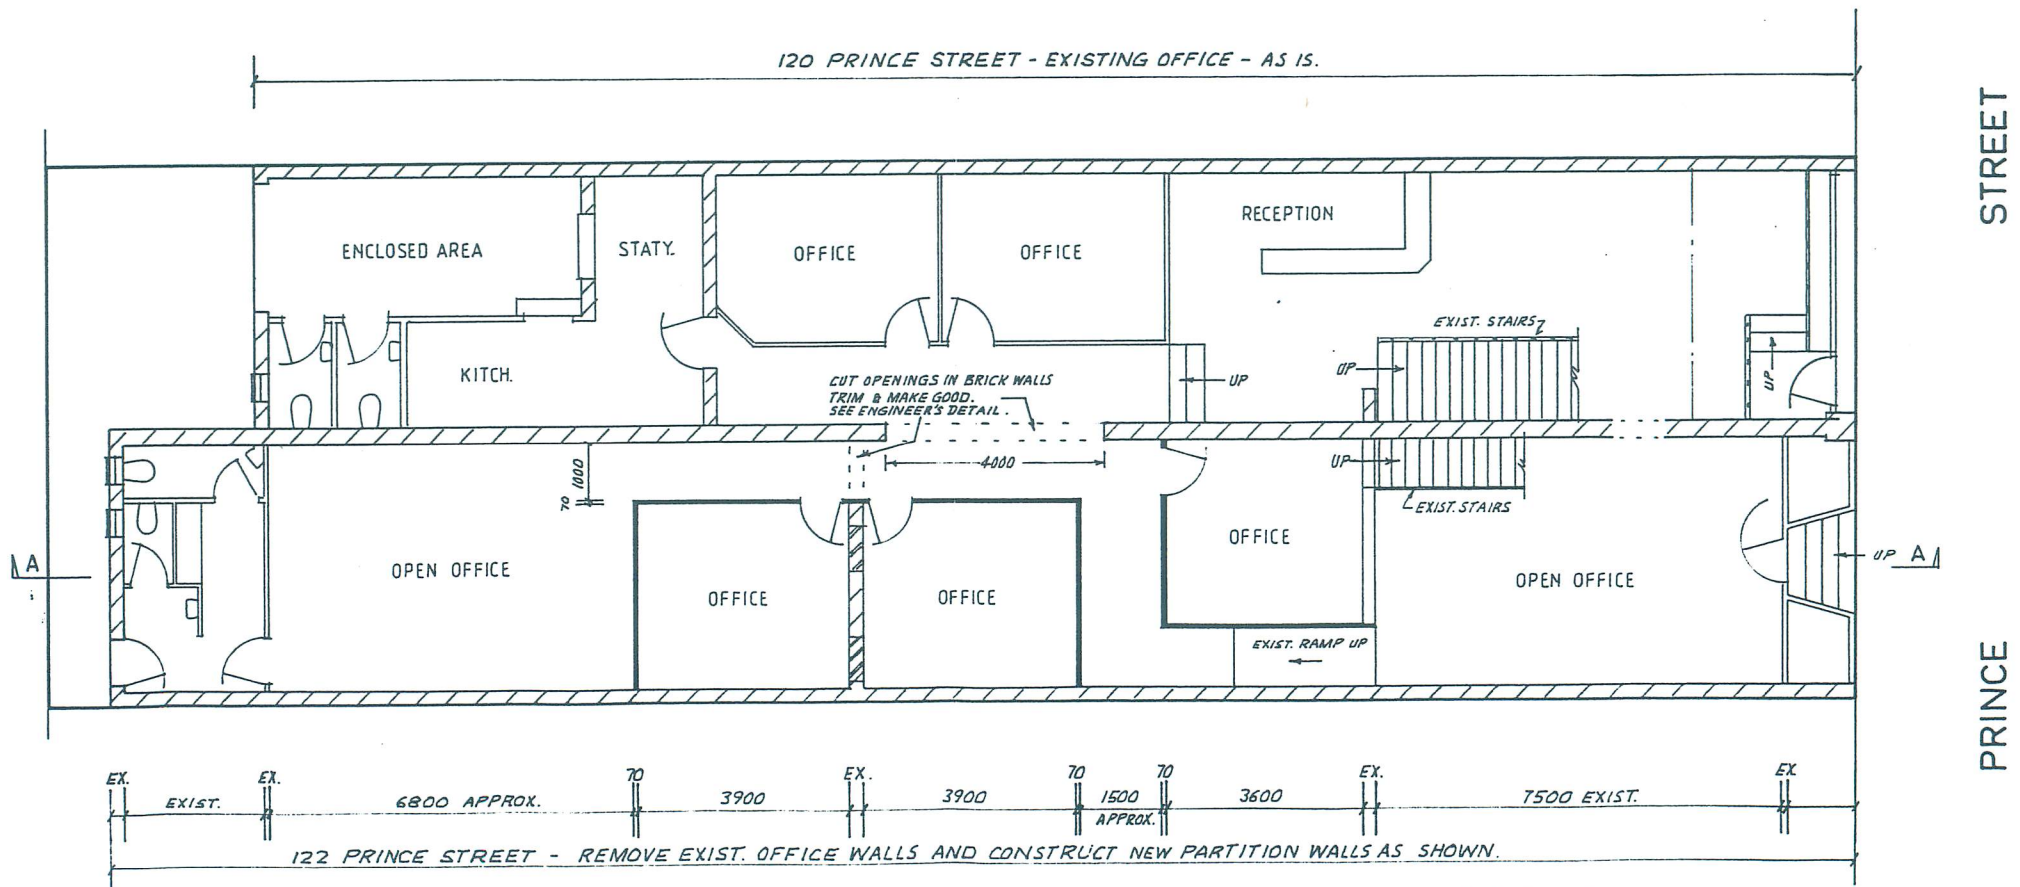

**PLAN**  
SCALE 1:100

**PROPOSED RENOVATIONS**  
**120 & 122 PRINCE STREET**  
**GRAFTON.**  
**FOR NITA MCKIMM**

Ray Irving  
Drafting  
Phone 66423186