


L15, 215 Adelaide St

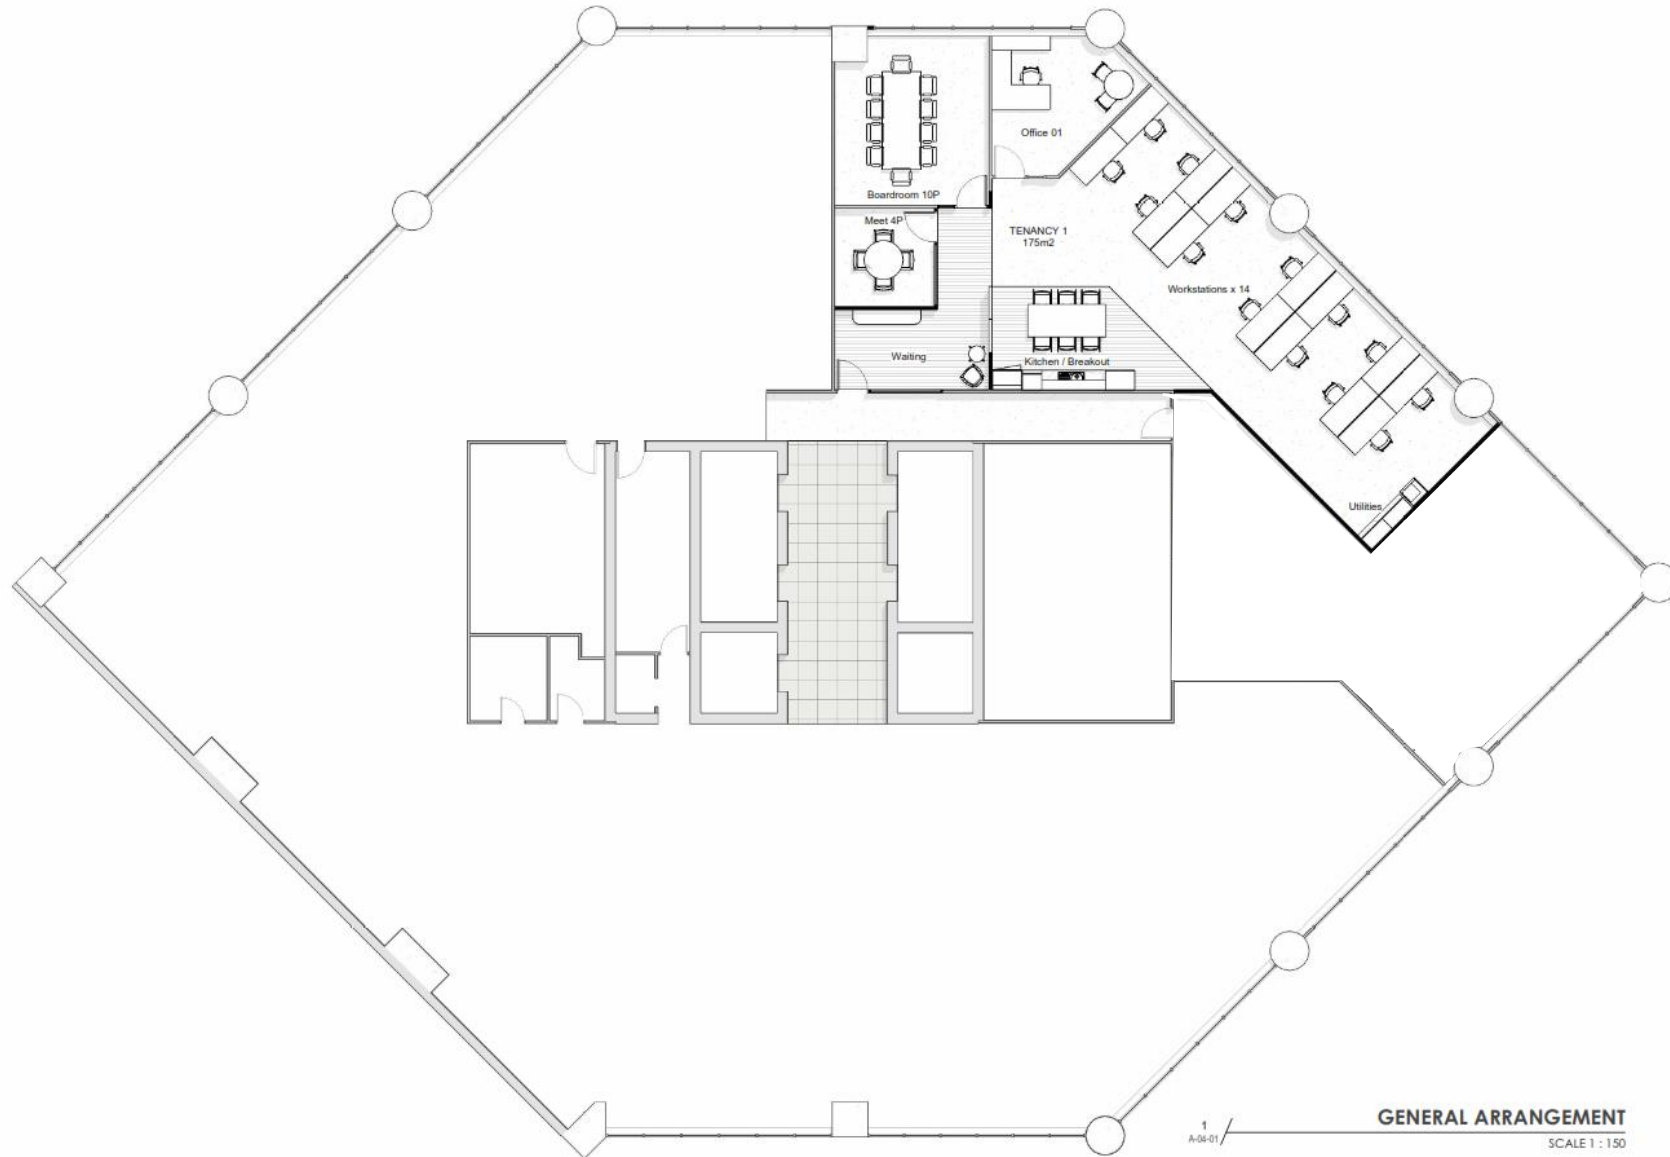

1
A-04-01 / **GENERAL ARRANGEMENT**
SCALE 1 : 150