
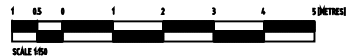


SUITE 4   120 SQM	
SPACE PLAN LEGEND	
TOTAL AREA (m <sup>2</sup> )	120
TOTAL NUMBER OF STAFF (persons)	12
DENSITY (m <sup>2</sup> /persons)	10.0
WORKSTATIONS	12
MEETING ROOMS	1
RECEPTION / WAITING	1
OFFICES	-
UTILITIES	1
KITCHEN	1
COMMS	1
PRELIMINARY SAFETY IN DESIGN REVIEW CHECKLIST COMPLETED	Y

SUITE ONE   345 SQM	
SPACE PLAN LEGEND	
TOTAL AREA (m <sup>2</sup> )	345
TOTAL NUMBER OF STAFF (persons)	33
DENSITY (m <sup>2</sup> /persons)	10.5
WORKSTATIONS	30
FOCUS ROOM	1
MEETING ROOMS	4
RECEPTION / WAITING	1
OFFICES	3
UTILITIES	1
KITCHEN	1
COMMS	1
PRELIMINARY SAFETY IN DESIGN REVIEW CHECKLIST COMPLETED	Y

SUITE 3   182 SQM	
SPACE PLAN LEGEND	
TOTAL AREA (m <sup>2</sup> )	182
TOTAL NUMBER OF STAFF (persons)	18
DENSITY (m <sup>2</sup> /persons)	10.1
WORKSTATIONS	18
MEETING ROOMS	3
RECEPTION / WAITING	1
OFFICES	-
UTILITIES	1
KITCHEN	1
COMMS	1
PRELIMINARY SAFETY IN DESIGN REVIEW CHECKLIST COMPLETED	Y

SUITE TWO   245 SQM	
SPACE PLAN LEGEND	
TOTAL AREA (m <sup>2</sup> )	245
TOTAL NUMBER OF STAFF (persons)	23
DENSITY (m <sup>2</sup> /persons)	10.7
WORKSTATIONS	21
MEETING ROOMS	2
RECEPTION / WAITING	1
OFFICES	2
UTILITIES	1
KITCHEN	1
COMMS	1
PRELIMINARY SAFETY IN DESIGN REVIEW CHECKLIST COMPLETED	Y

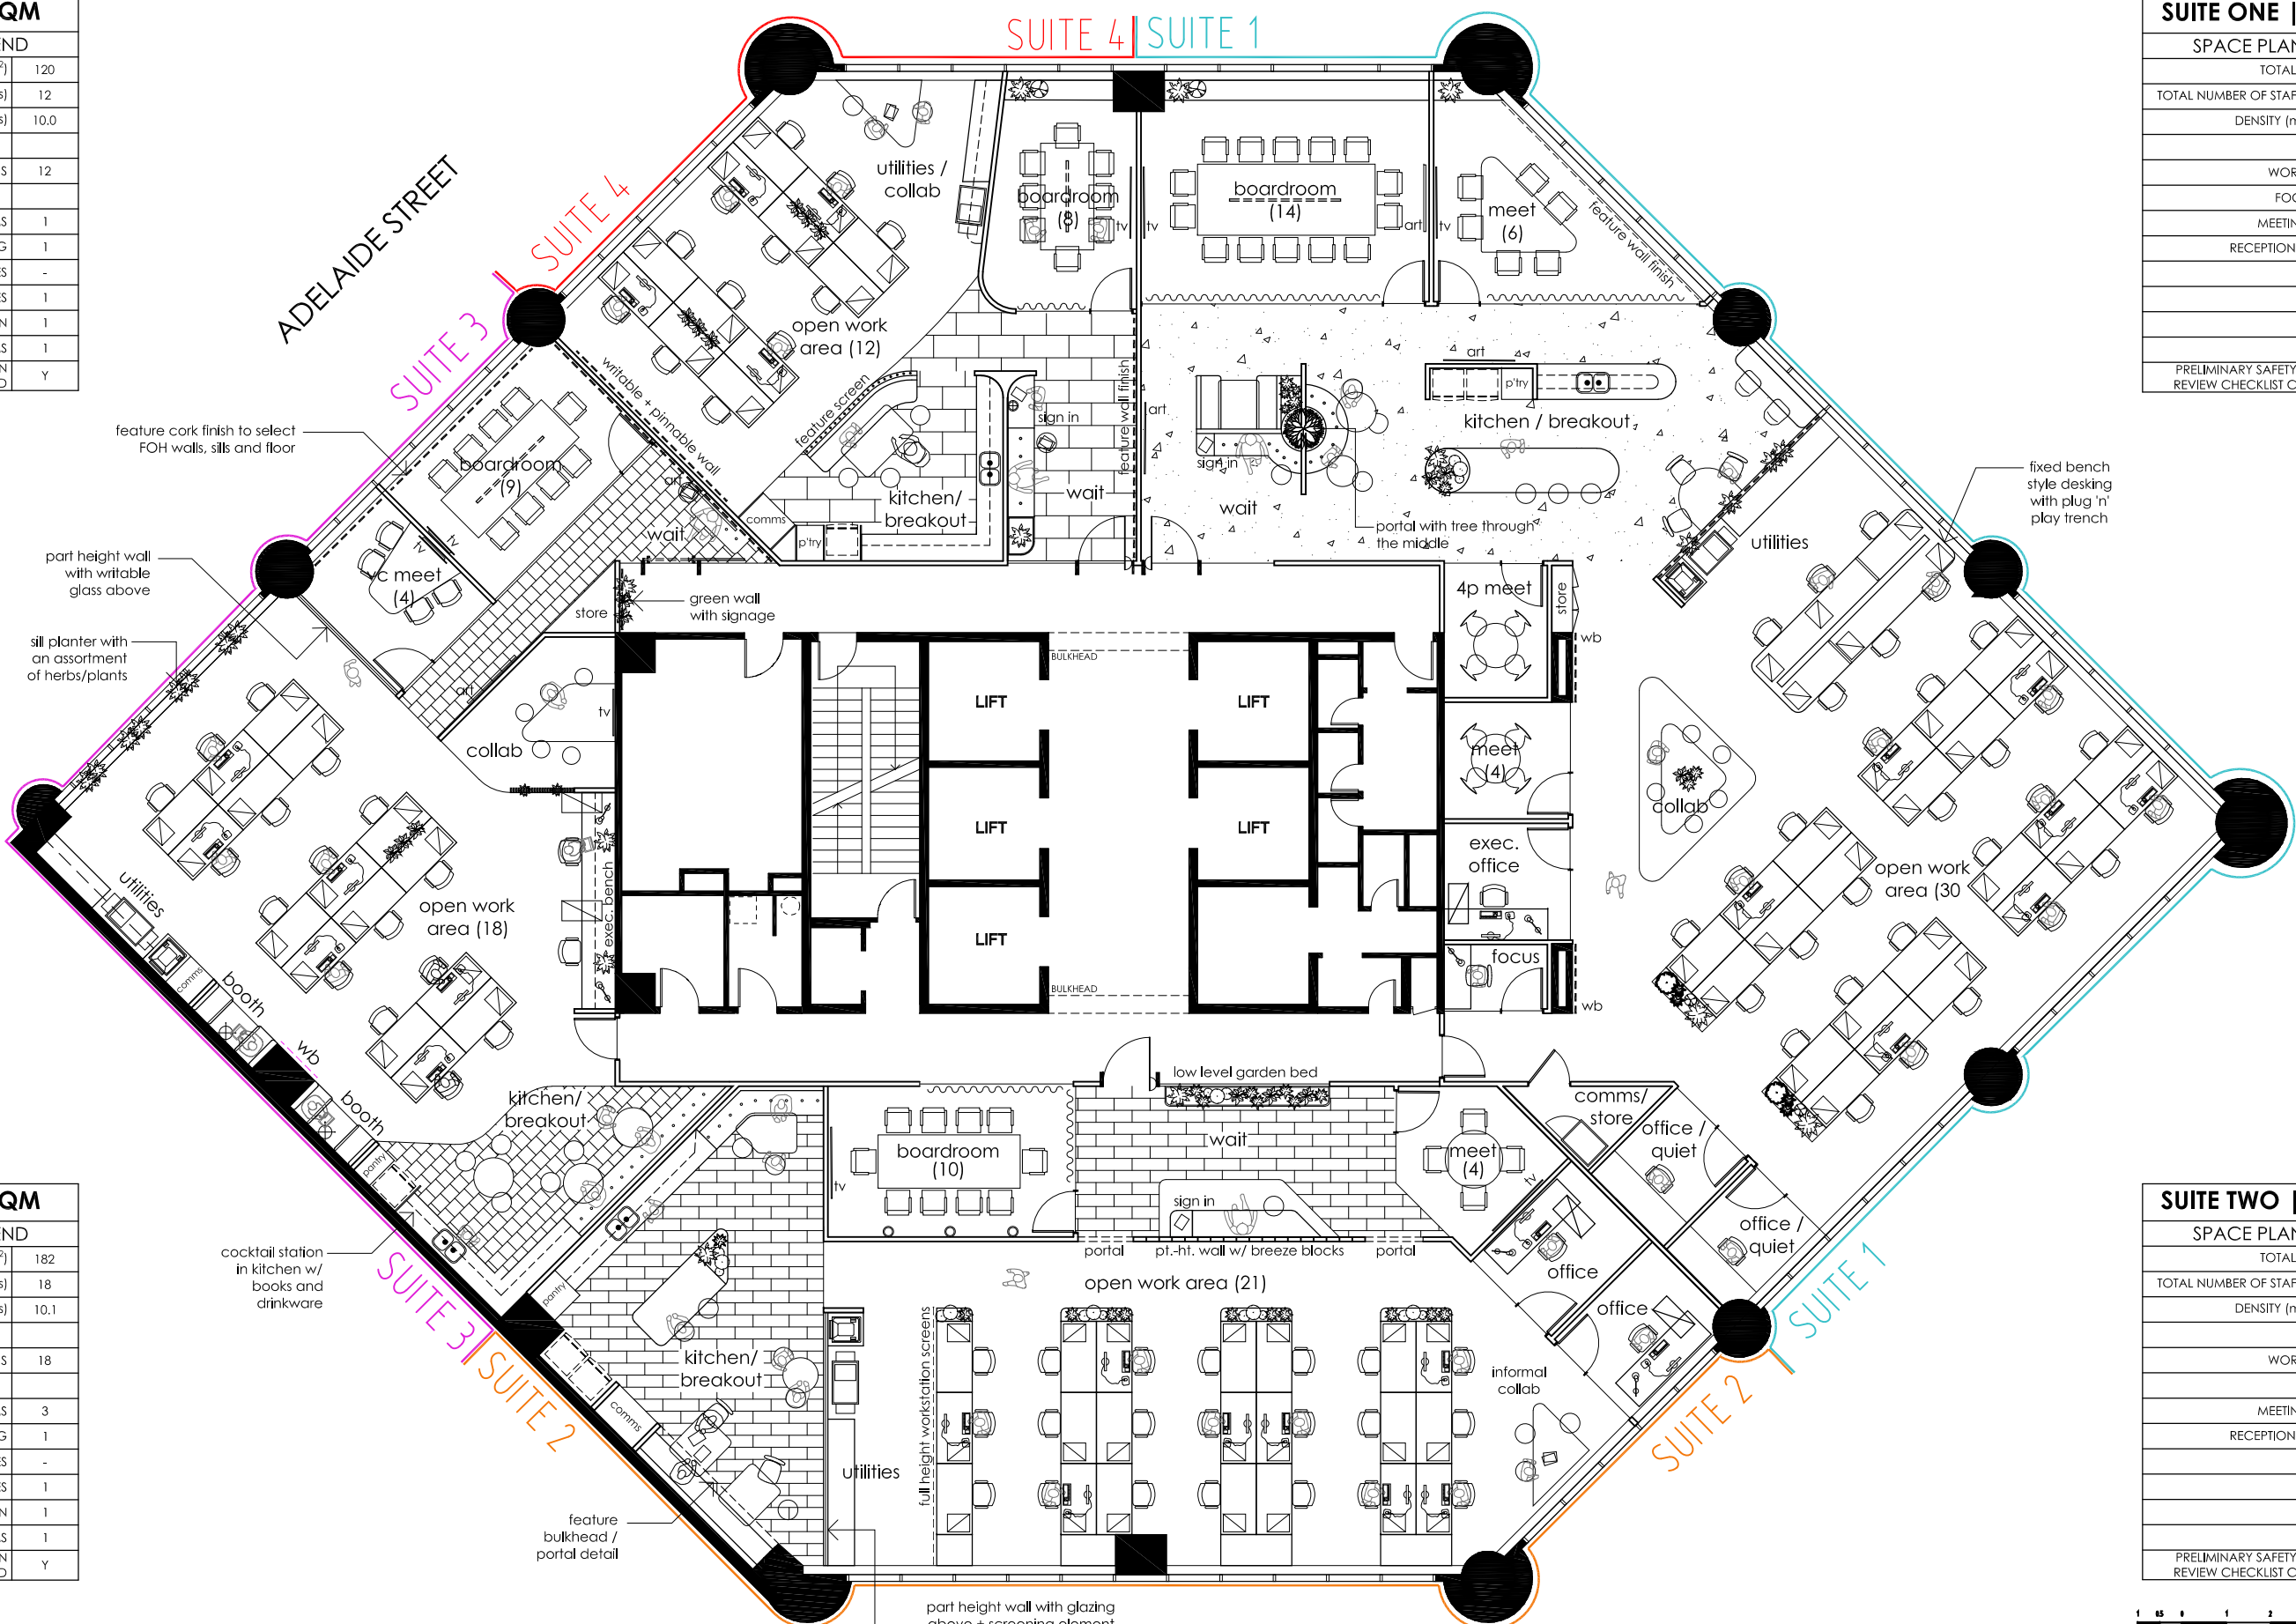

20/01/2022 10:29 AM  
 this drawing and design is subject to copyright and may not be reproduced without prior written consent. contractor to verify all dimensions on site before commencing work. report all discrepancies to project manager prior to construction. figured dimensions to be taken in preference to scaled drawings. all work is to conform to relevant Australian standards and other codes as applicable.  
 preliminary

client + address  
 CHALLENGER  
 L20 215 ADELAIDE ST  
 JAN 22  
 1 : 150 - (A3 sheet)

revision  
 sketch plan\_d  
 quote no. QU\_1177  
 dwg no. SK-20-d\_preliminary

designed by: RM



valmont  
 level 4, 283 elizabeth st,  
 brisbane qld 4000  
 p. 07 3087 5700  
 www.valmont.com.au